


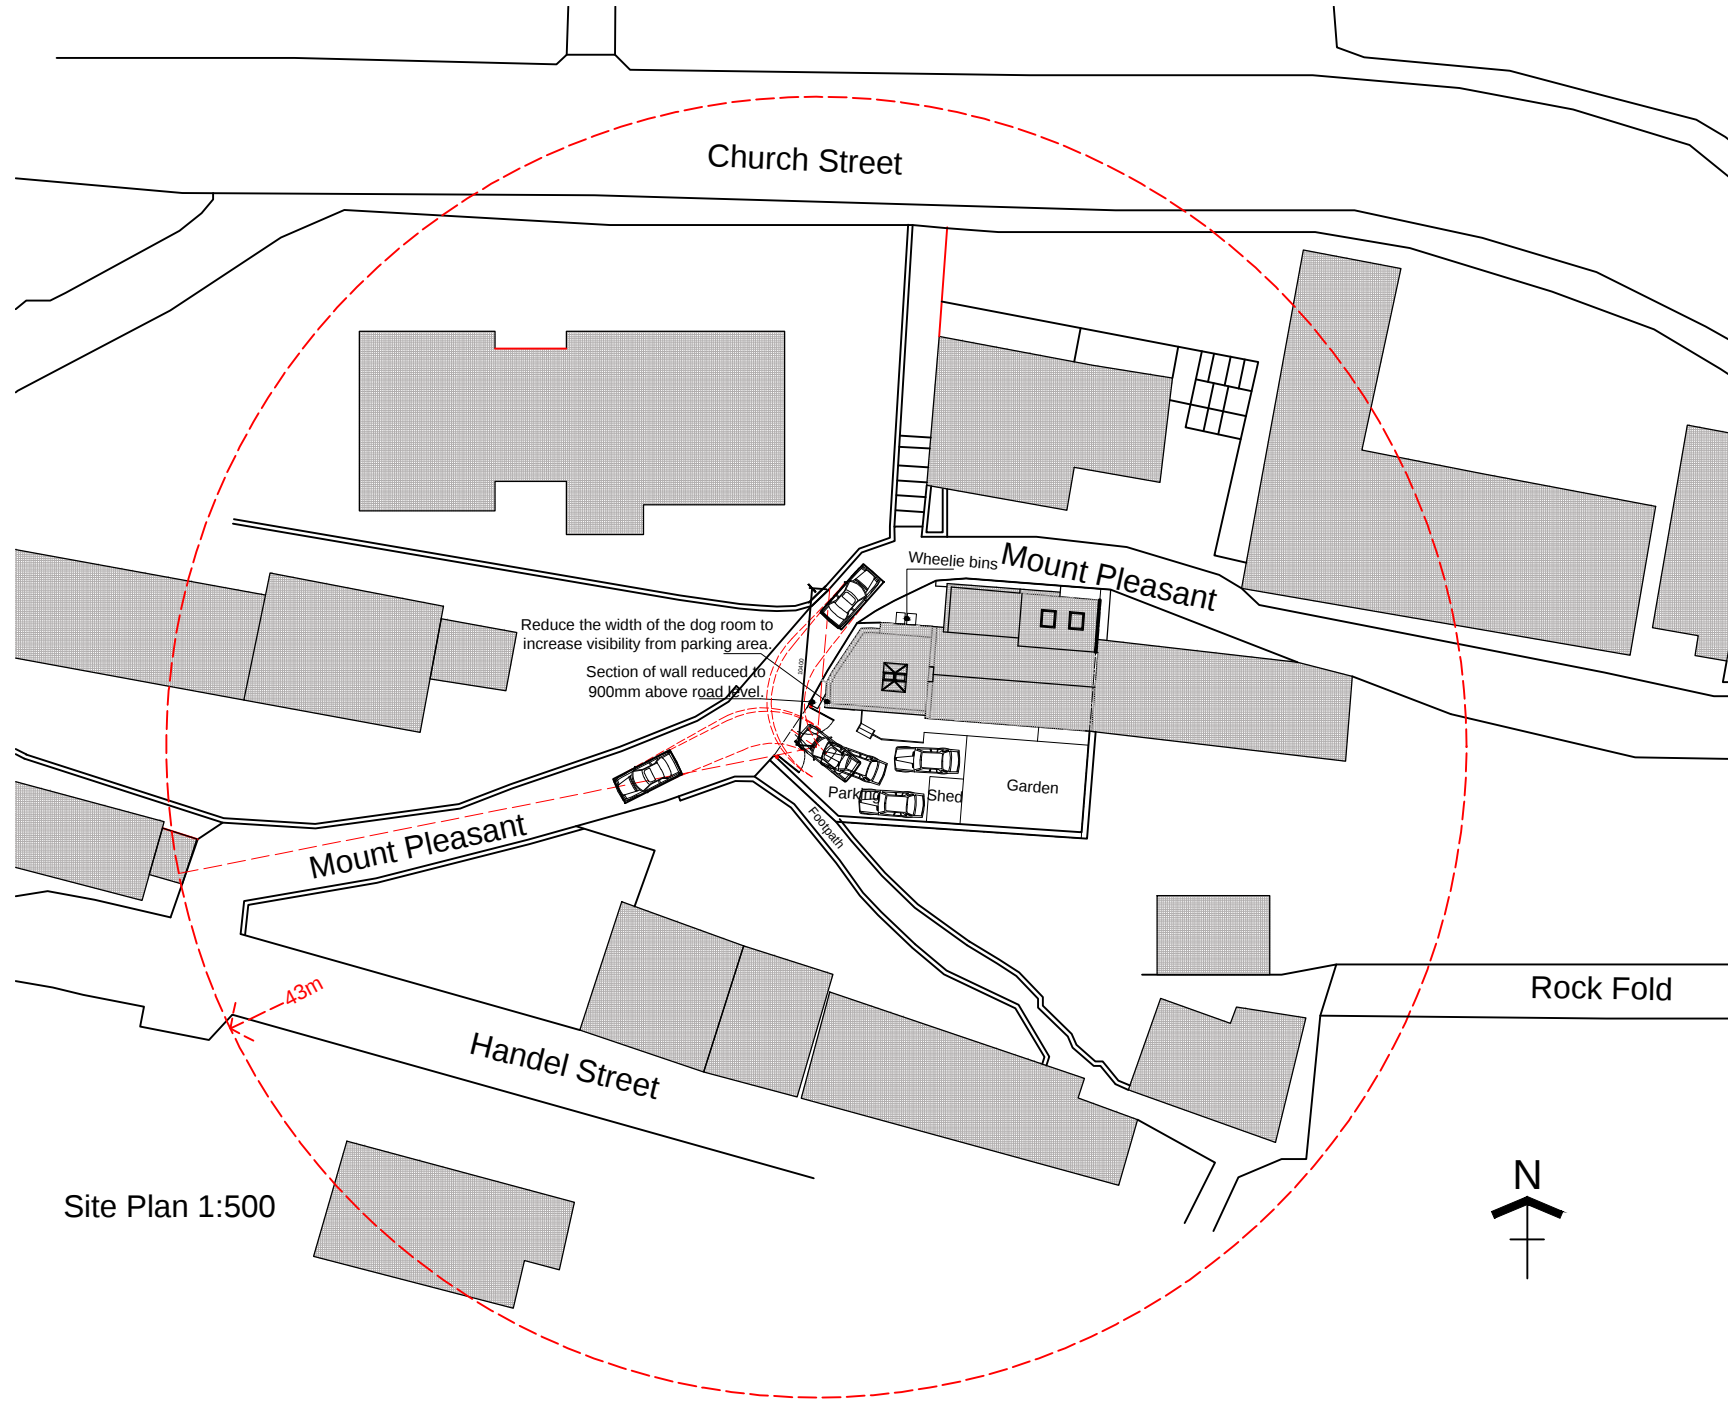

NOTES

- Do not scale from this drawing.
- This drawing is copyright.
- All dimensions to be checked on site prior to the order or manufacture of any goods.

Revisions:

A: Visibility splay to right indicated with alterations to wall and extension. Wheelie bins moved.

1 Mount Pleasant : Single storey side and rear extensions : Highways Analysis

Client: Ms A Kelly, 1 Mount Pleasant, Golcar, HD7 4AG

Dwg ref: 1MP/P03 rev a : Scale 1:500 @ A3 : February 2018

Elizabeth Parr . Architect

35 Meadow Lane, Slaithwaite, HD7 5EX

t: 01484 843139 / 07985 541292
e: elizabethparr.architect@gmail.com