


S E C T I O N A - A

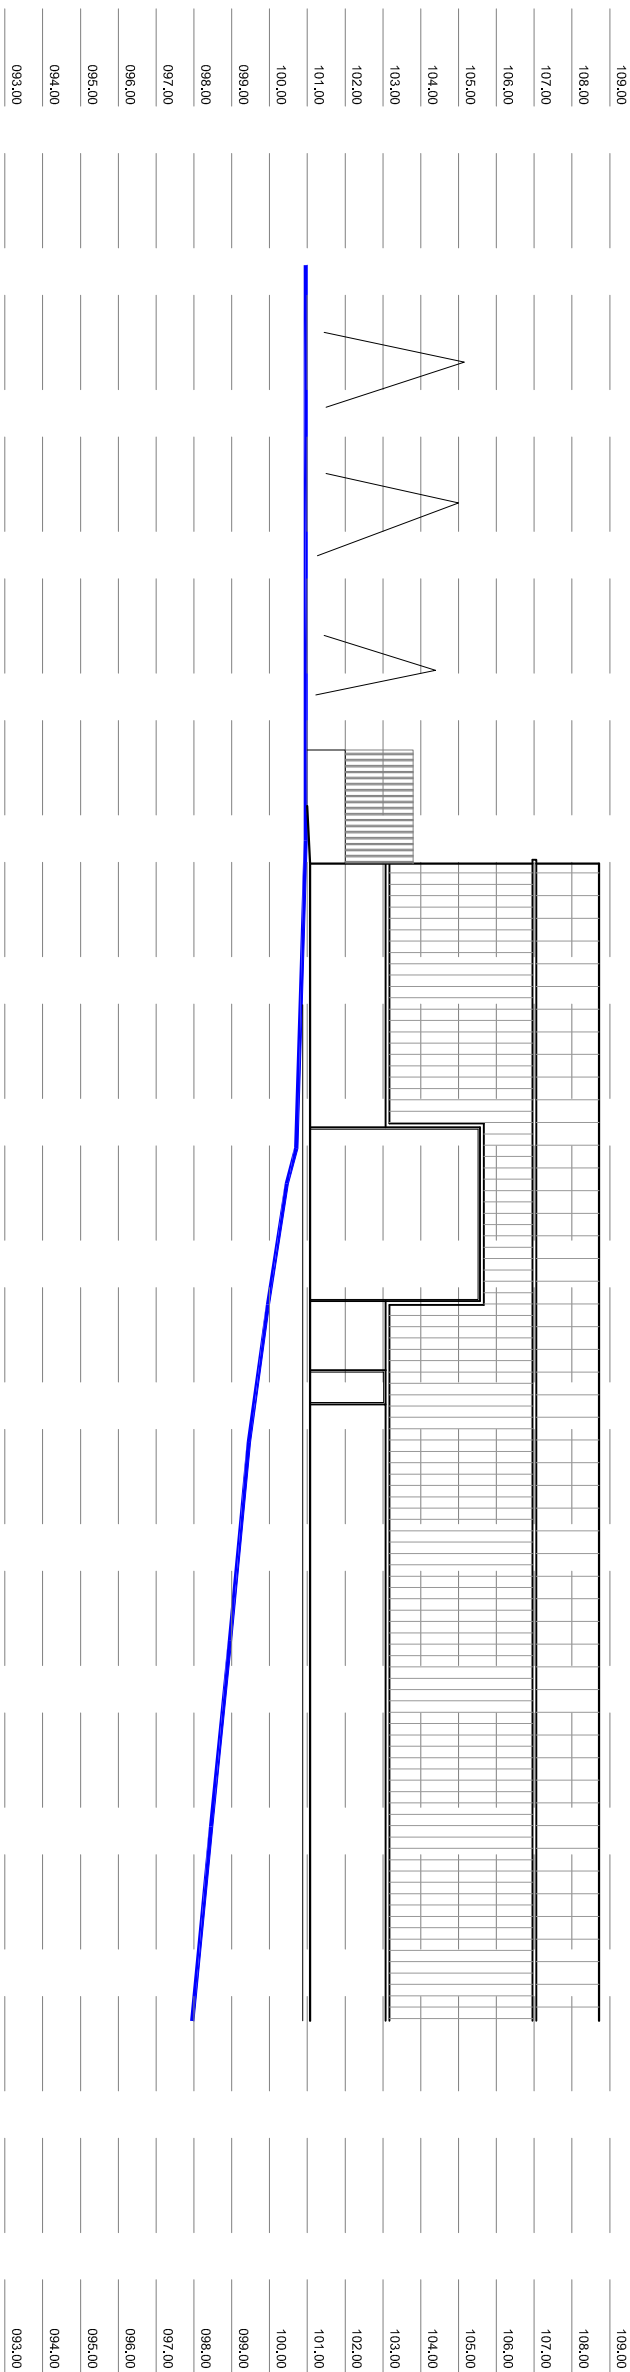

S E C T I O N B - B

PLANNING

Revision:



acumen
designers & architects

01484 546000
ocumen@citytech.co.uk
Headrow House, Old Leach Road, Huddersfield, HD1 1SG

CLIENT:

ASSOCIATED UTILITY
SERVICES LTD (AUS)

JOB TITLE:
EXTENSION OF HARD STANDING at
RIVERSIDE HOUSE, COLLIER'S WAY
CLAYTON WEST

DRAWING TITLE:
SITE SECTIONS as
EXISTING

DRAWN: JF	DATE: JAN '18
CHECKED: JC	SCALE: 1:200 @ A2
DRAWING NUMBER:	2506 - 02