




New stone to match existing in colour and size

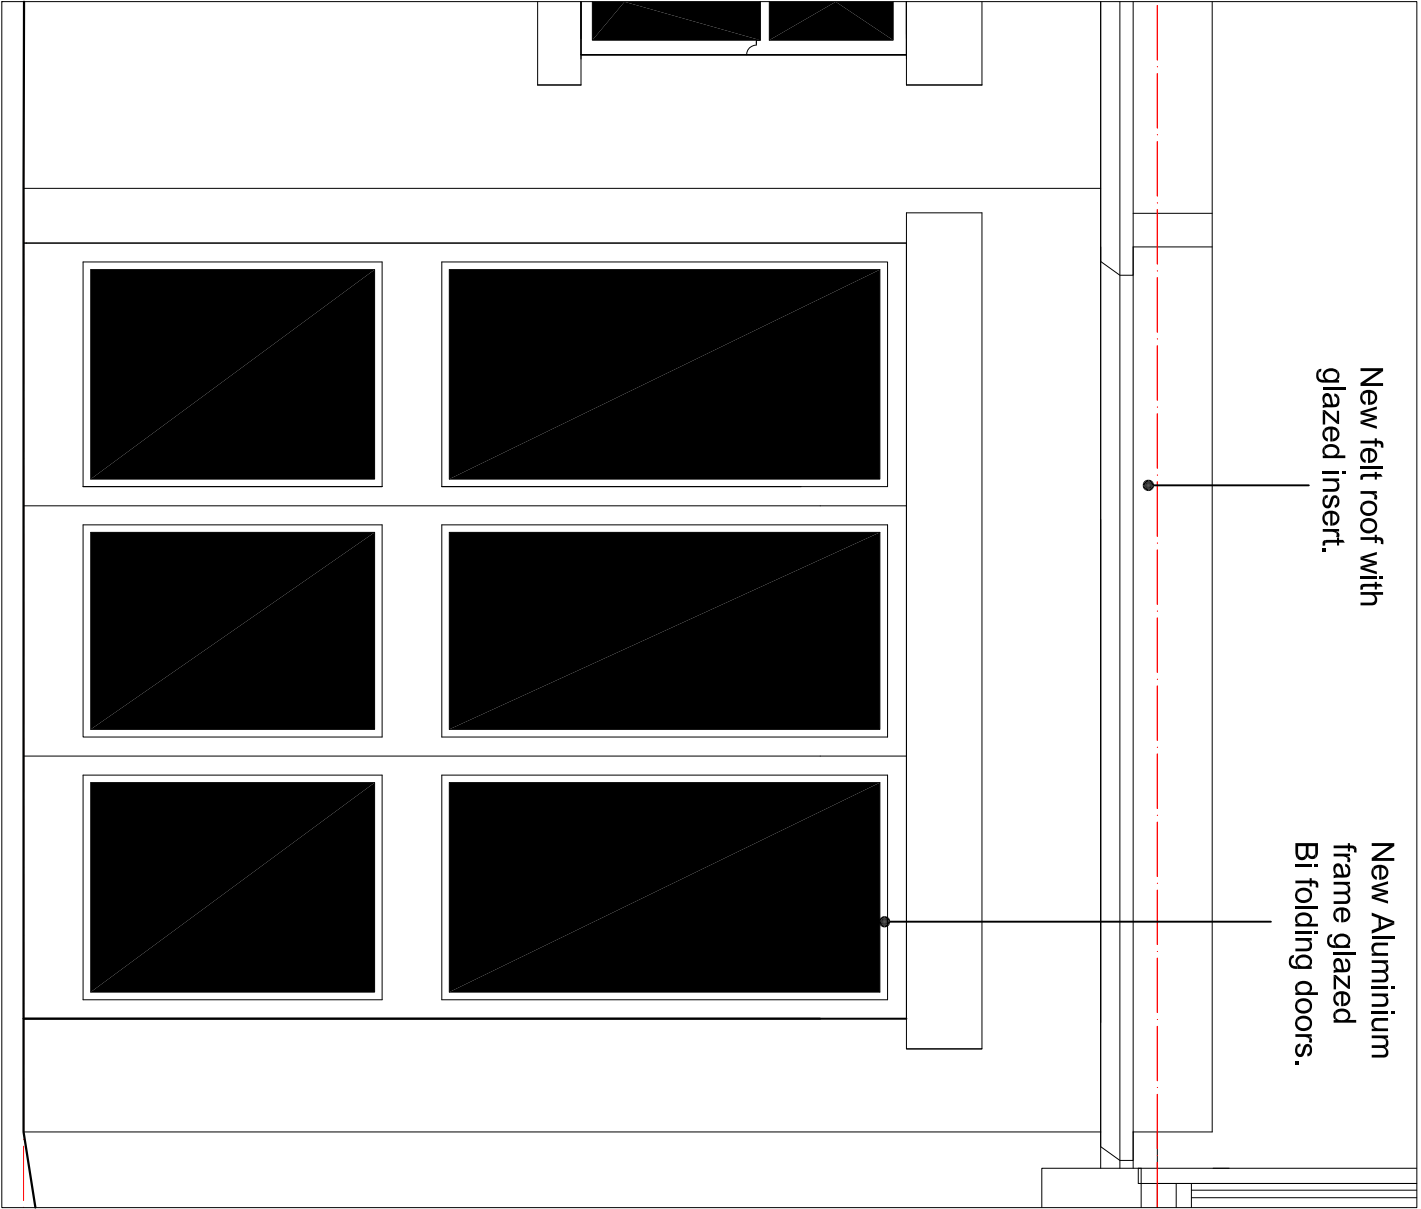


Proposed New folding doors

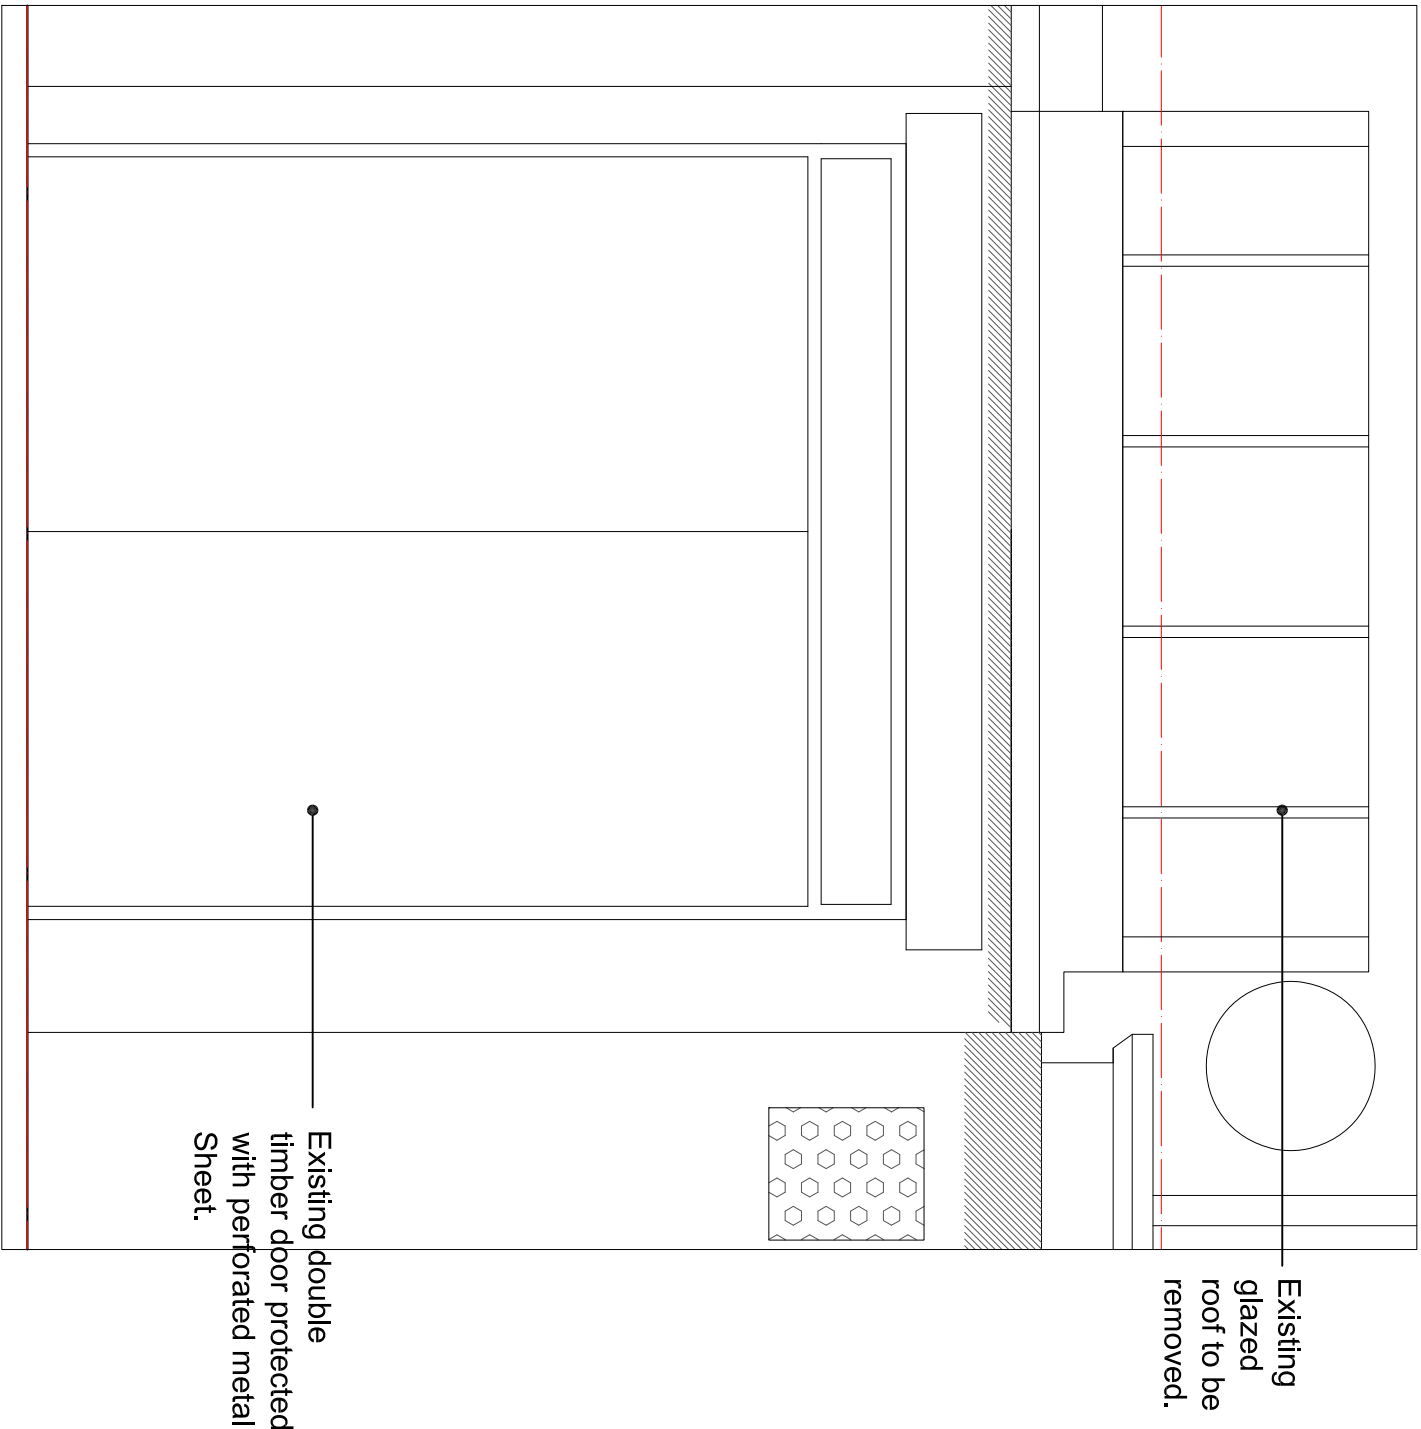

Existing South East escape

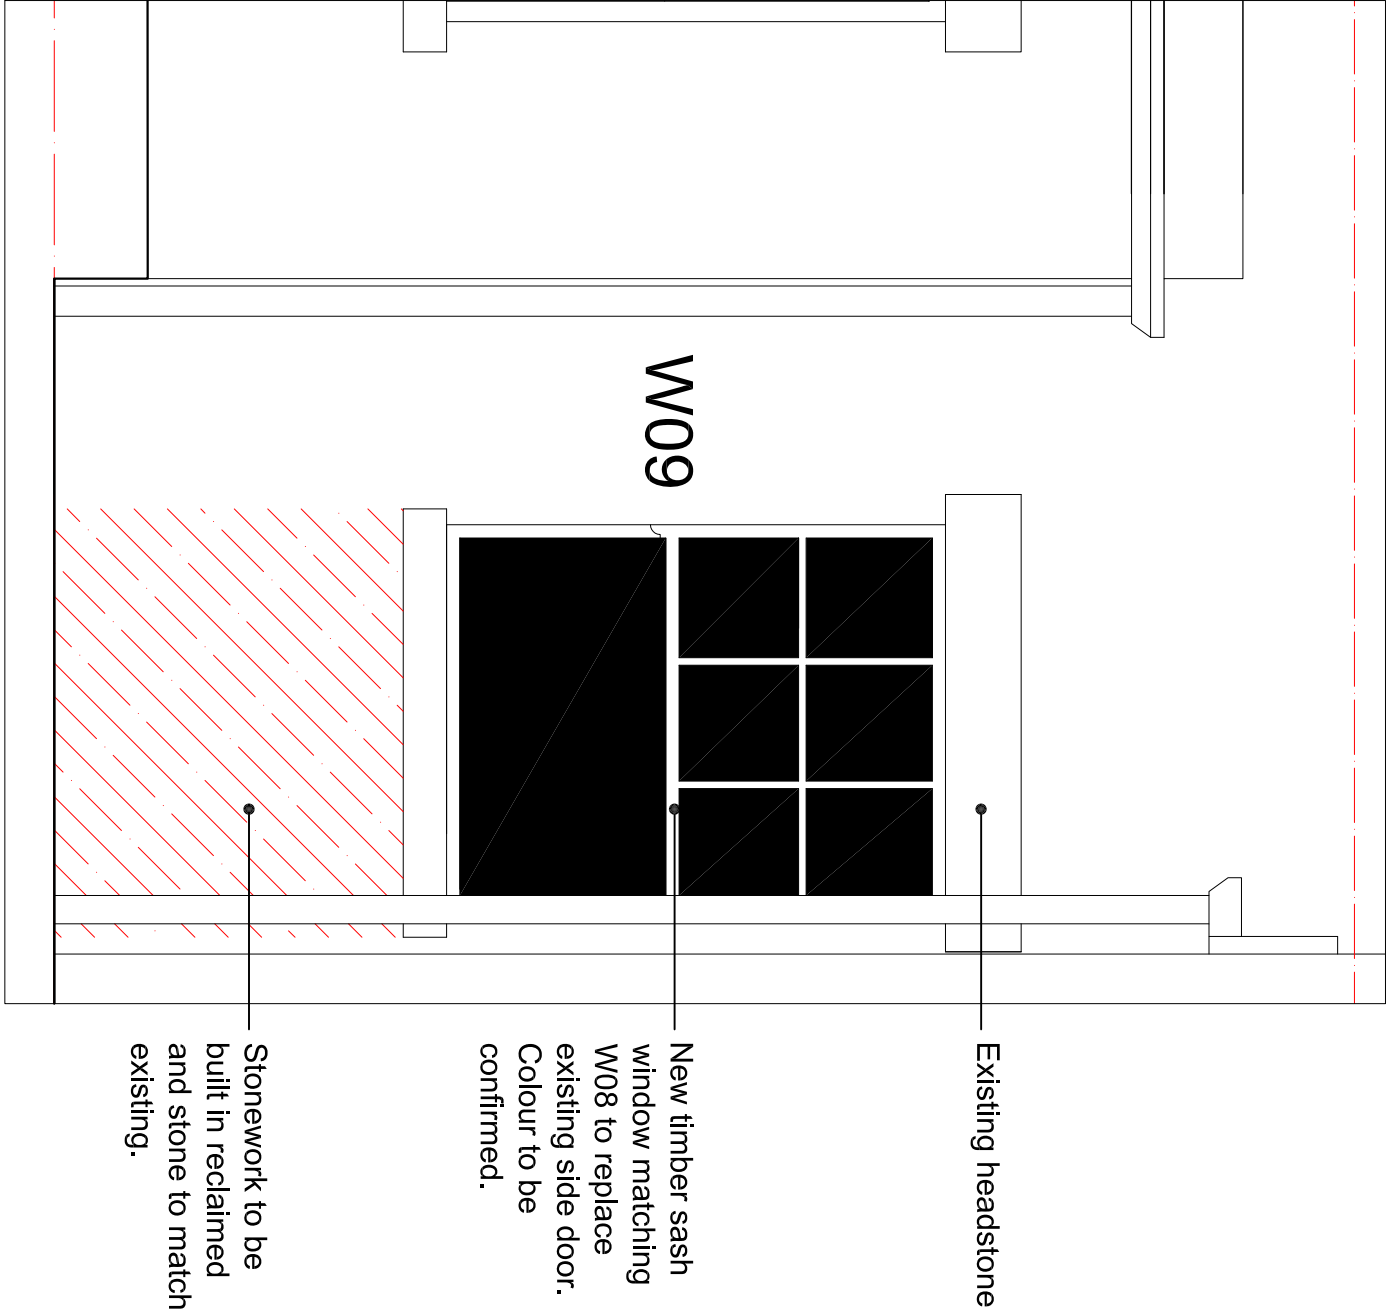

Proposed New window

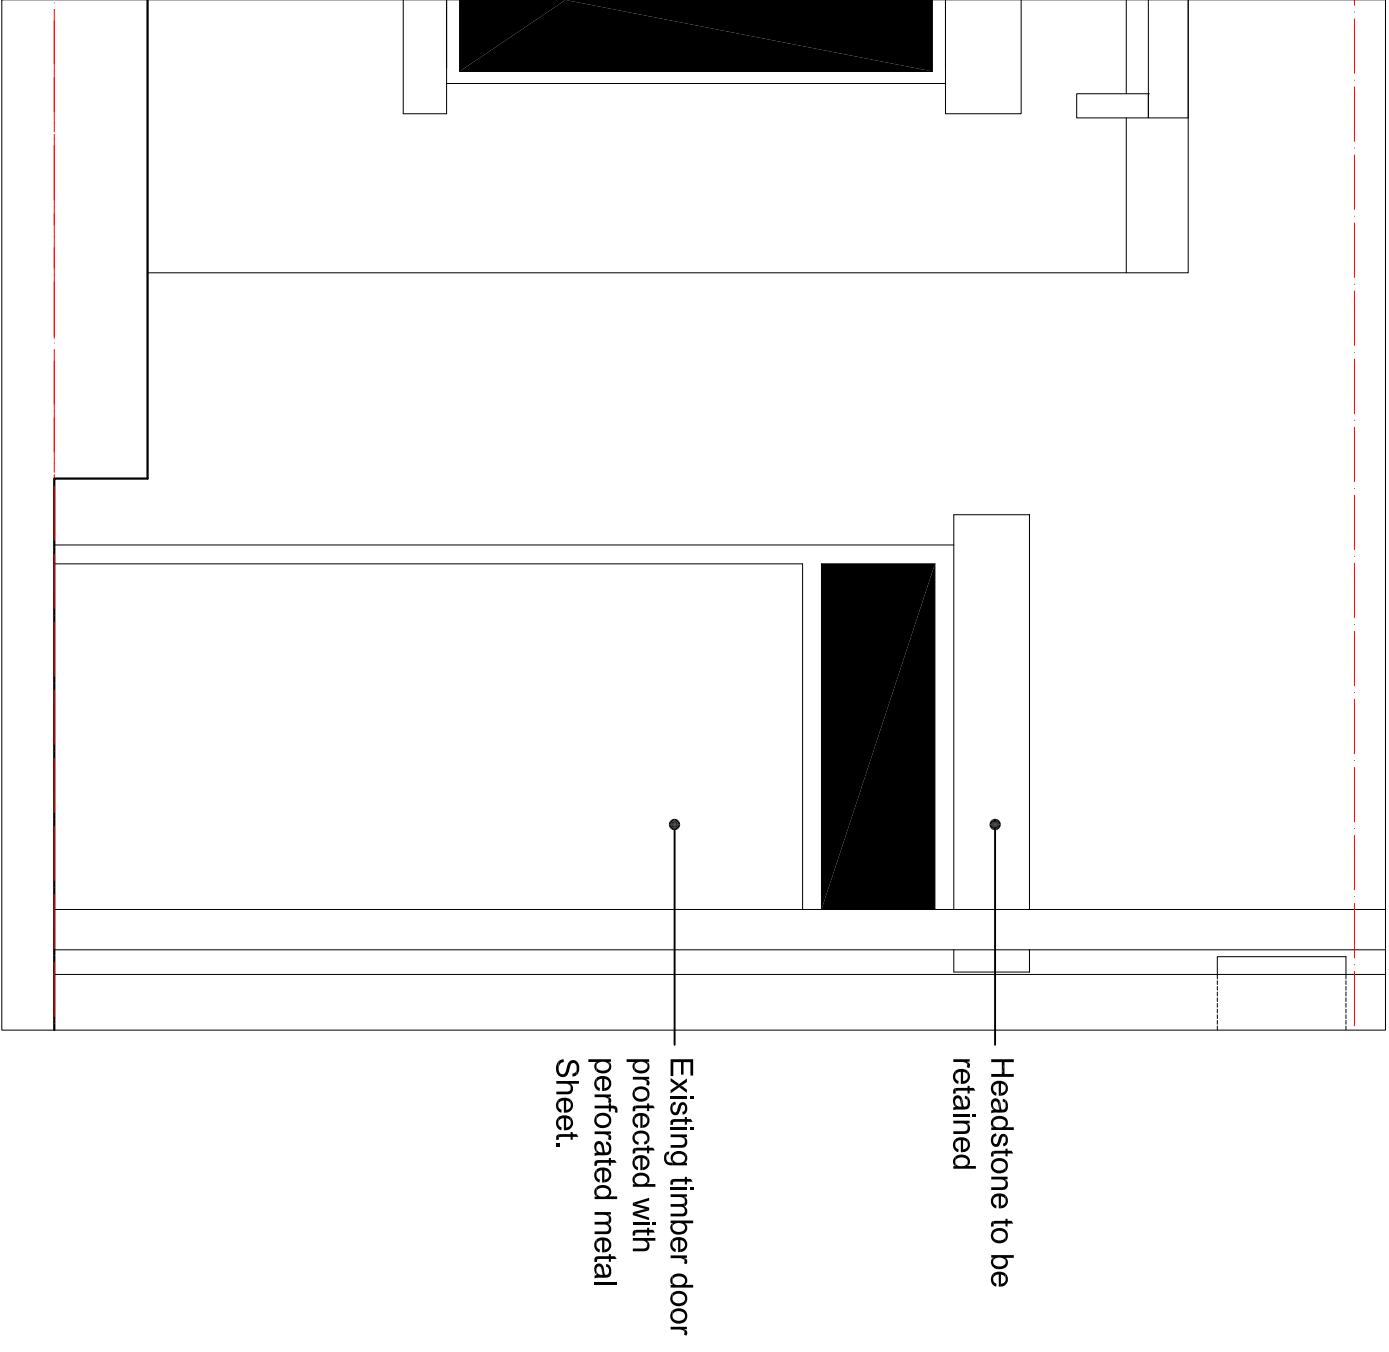

Existing external entrance to flat