



SIDE ELEVATION

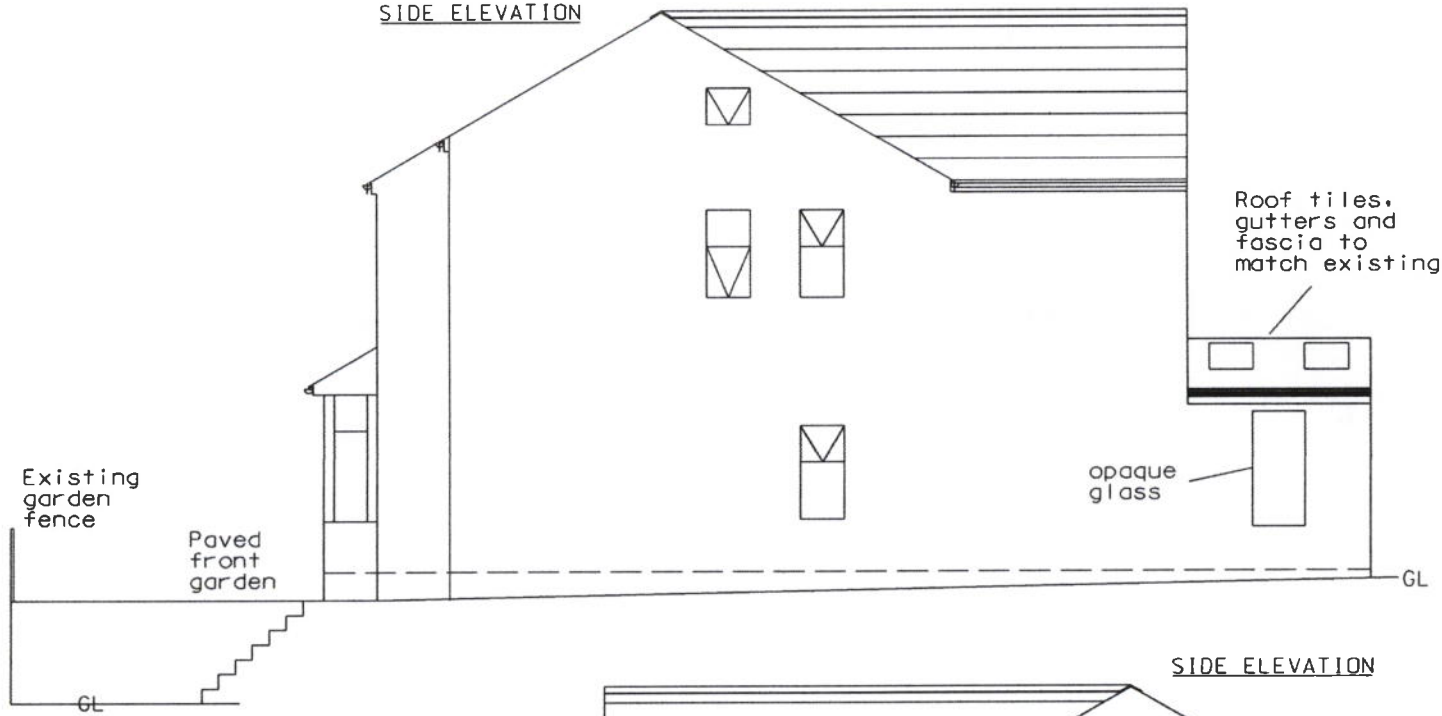

SIDE ELEVATION

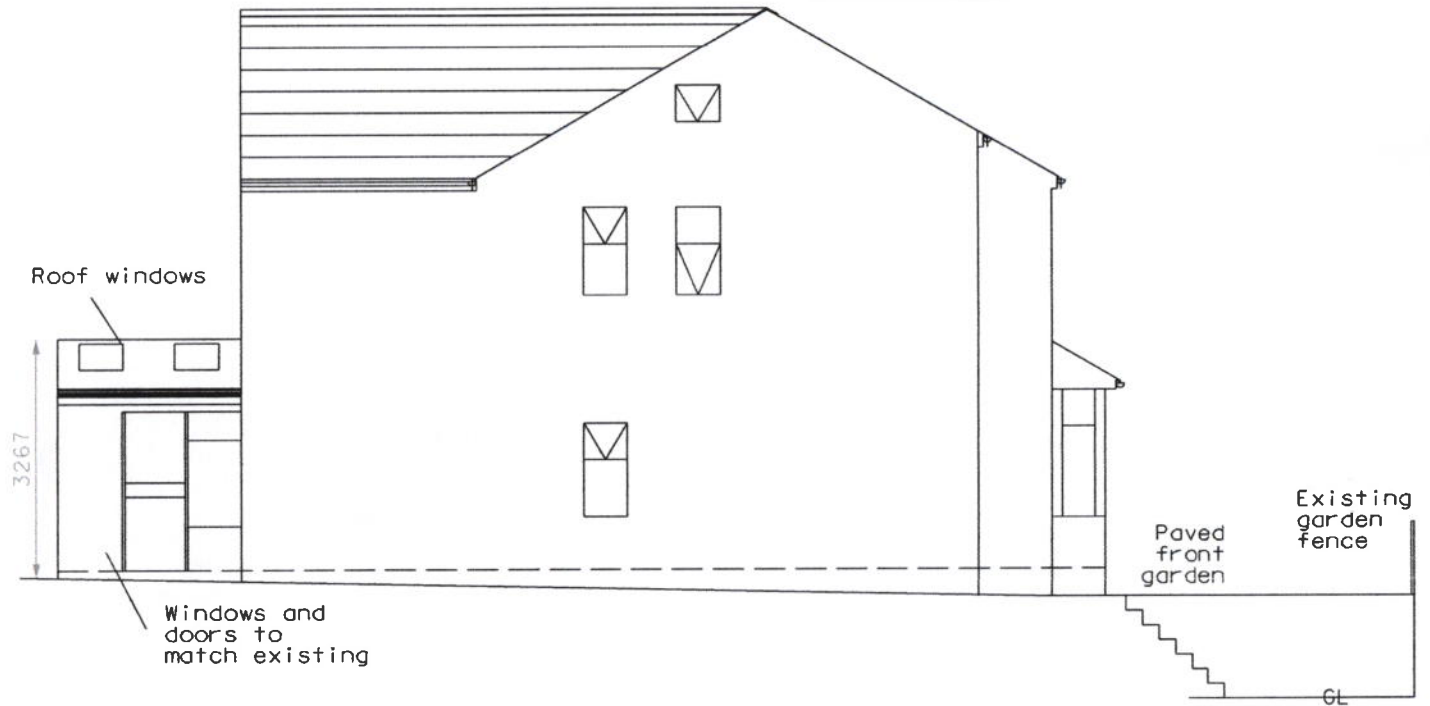

PROPOSED CONSERVATORY PLANS & ELEVATIONS
AT 150 VICTORIA RD. LOCKWOOD.

HUDDERSFIELD. HD1 3RU FOR MR N LOBAL

SCALE: 1:100 ALL DIMENSIONS IN MM

DATE: 28-01-2018 PC/NI/28/01/2018

PROPOSED

SHT 2 OF 2