



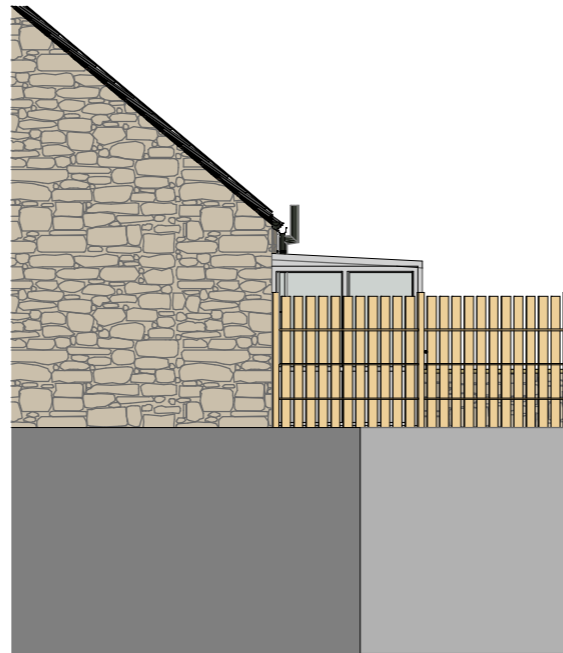


EXISTING E ELEVATION
1:100



EXISTING S ELEVATION
1:100

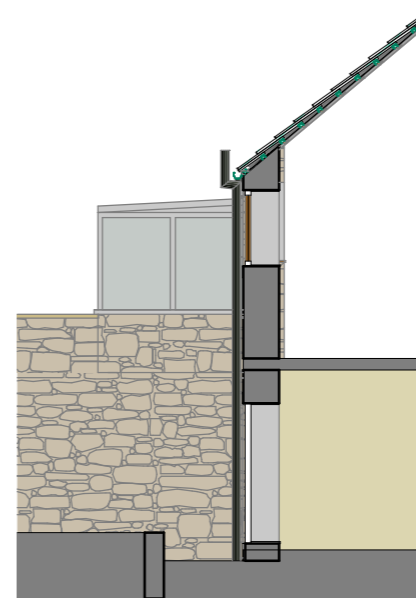

**SECTION B/
N ELEVATION**
1:100

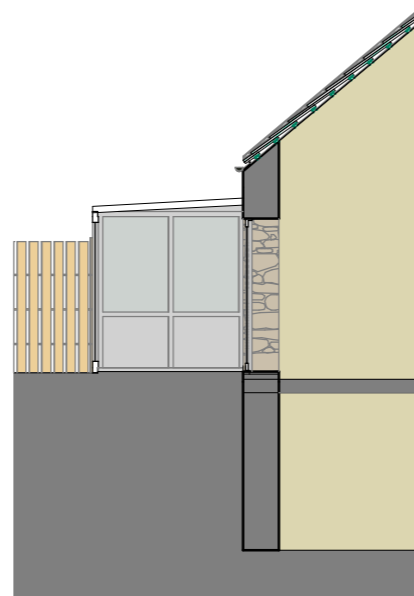

SECTION A
1:100



B	06.02.18	Planning/Building Regulations/Pricing Updated.
A	22.08.17	
ISSUE:	DATE:	DESCRIPTION:

PROJECT3
architecture

Chartered Institute of
Architectural Technologists
Registered Practice

Project 3 Architecture Ltd
1 Bramble Road, Retford, DN22 7EY
t. 01777 719114 m. 07503 638949
e. tracy@project3architecture.biz
www.project3architecture.biz

Client:
**Matt and Sheree Mosley,
Wheatsheaf Cottage,
Thunderbridge Lane,
Kirkburton, Huddersfield
HD8 0PX**

Project:
**Proposed extension
Wheatsheaf Cottage**

Drawing Title:
**Existing Elevations, Sections
and 3D Image**

Job No. Z1501	Scale 1:50 at A3
Sheet No. 03B	Date Jun 2015
	Drawn TVB

Do not scale this drawing.
Contractor to verify all dimensions on site.
Any discrepancies between the dimensions and the layout shown
shall be referred to Project 3 Architecture Ltd for clarification.

THESE DRAWINGS ARE TO REMAIN THE COPYRIGHT OF
PROJECT 3 ARCHITECTURE LTD.