

DO NOT SCALE IF IN DOUBT ASK

No part of this drawing may be reproduced without prior written permission from jmh Design. This drawing is intended for planning and building regulation submissions only - and should not be used as a working drawing for building purposes. Boundaries, angles & dimensions are to be checked on site by the main contractor prior to commencement of works. **CDM Regulations** Contractor to comply fully with managing for design and construction safety (Construction Design and Management Regulations 2015).




REV	DETAILS	DATE	INITIALS
-----	---------	------	----------

PROJECT REAR EXTENSION

CLIENT M-YHS D BEESEFORD
THE STYANOVES - CHURCH LANE
THORNHILL WF12 0JZ
TITLE LOCATION PLAN
DRG No. DB/CI SCALE 1:250 @ A4
DRN BY MH DATE 28/08/2017

jmh.design
architectural & interior consultants

Poplar Studios,12 Liversedge Hall Lane,
Liversedge, West Yorkshire, WF15 7DB
t: 01924 518 592
e: info@jmhdesign.co.uk

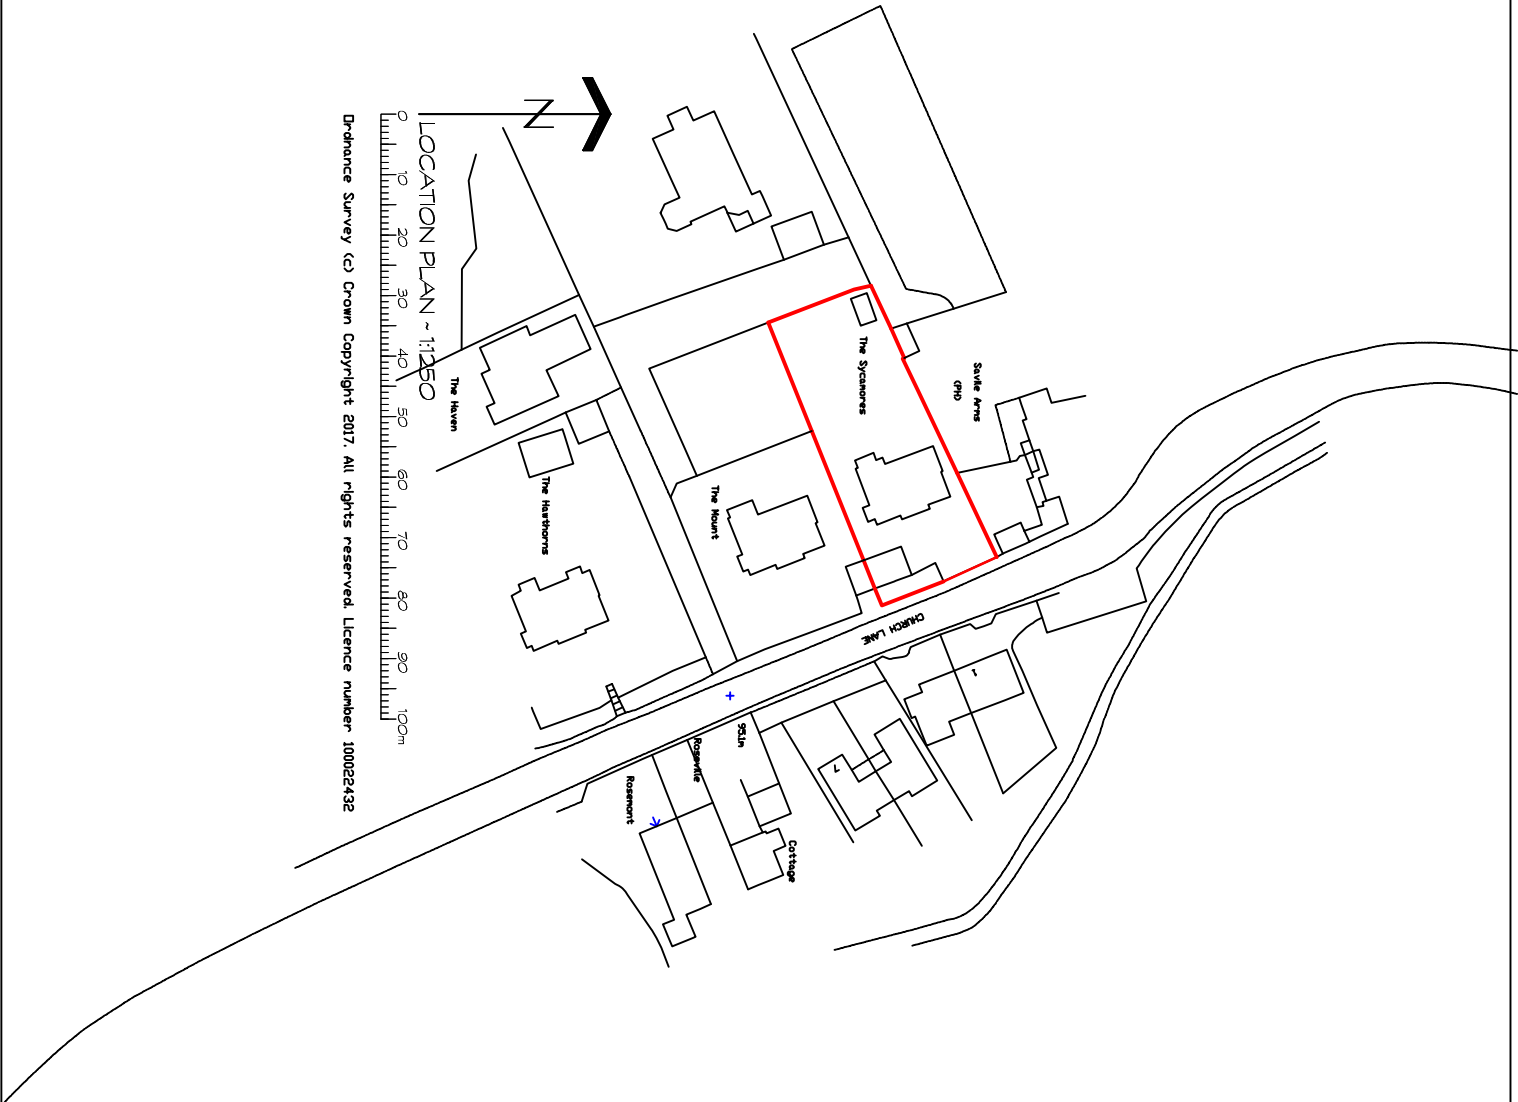

LOCATION PLAN ~ 1:250
Drainance Survey (c) Crown Copyright 2017. All rights reserved. Licence number 100022432