


DO NOT SCALE IF IN DOUBT ASK


No part of this drawing may be reproduced without prior written permission from J M H Design
J M H Design reserves all copyrights on its designs

THIS DRAWING IS INTENDED FOR PLANNING AND BUILDING REGULATION SUBMISSIONS ONLY - AND SHOULD NOT BE USED AS A WORKING DRAWING FOR BUILDING PURPOSES. BOUNDARIES, ANGLES & DIMENSIONS ARE TO BE CHECKED ON SITE BY THE MAIN CONTRACTOR PRIOR TO COMMENCEMENT OF WORKS.


CDM Regulations
Contractor to comply fully with managing for
Health and Safety : Construction
(Design and Management Regulations 2015)

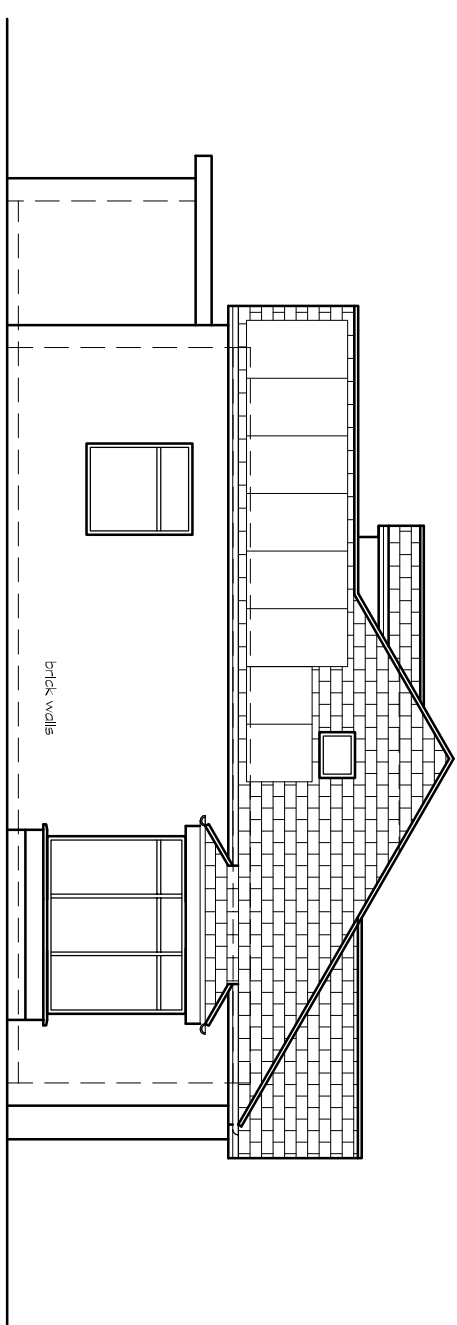


NORTH ELEVATION AS EXISTING ~ 1:100

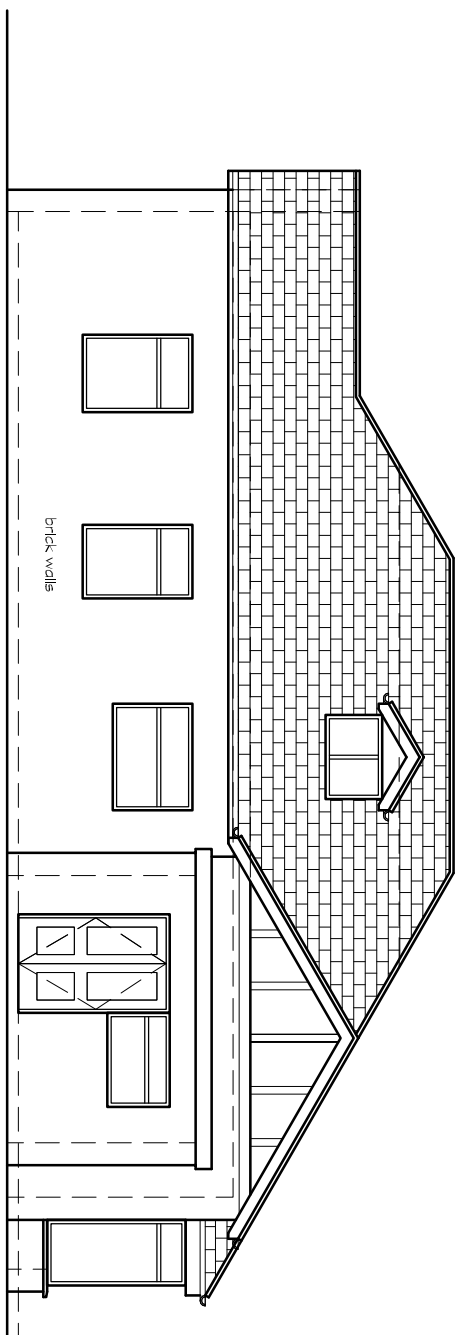


EAST ELEVATION AS EXISTING ~ 1:100

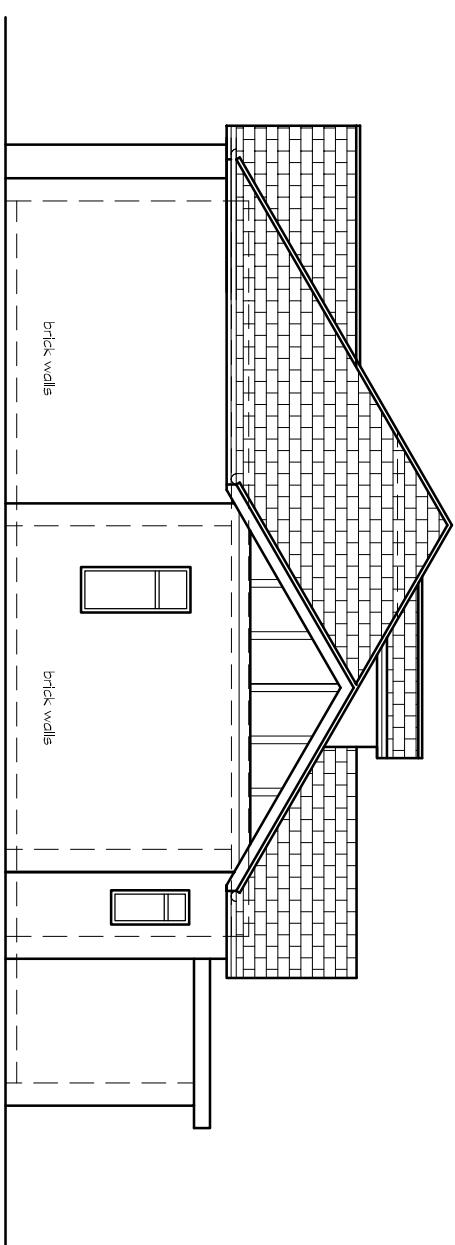



SOUTH ELEVATION AS EXISTING ~ 1:100

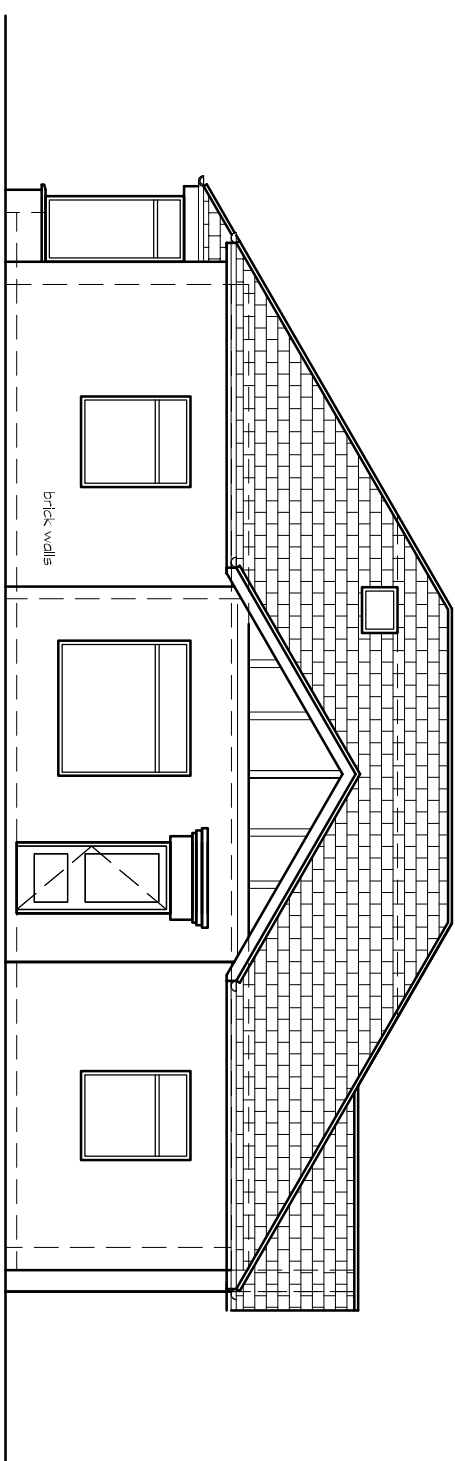


WEST ELEVATION AS EXISTING ~ 1:100

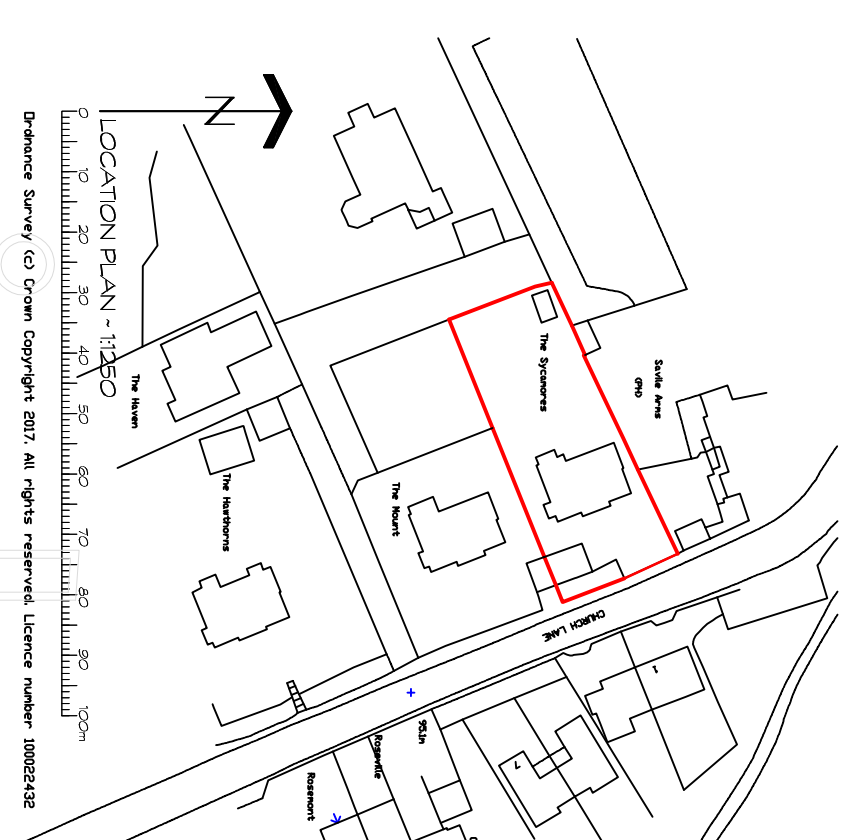

Brands Hatch (c) Crown Copyright 2017. All rights reserved. Licence number 10002243

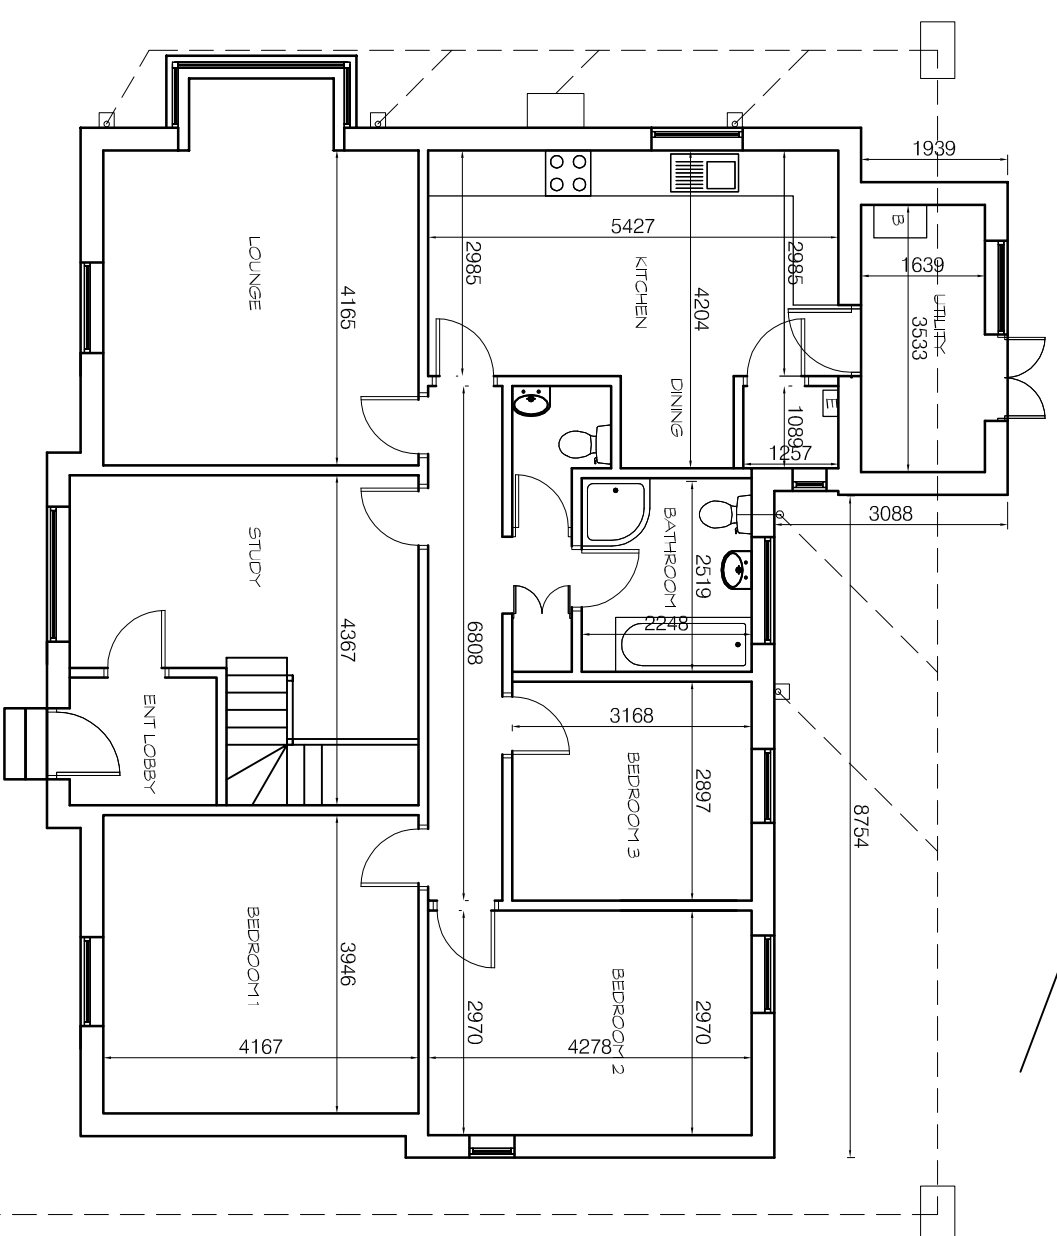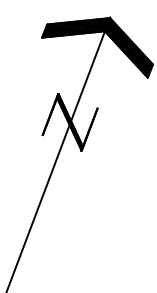

GROUND FLOOR PLAN AS EXISTING ~ 1:100

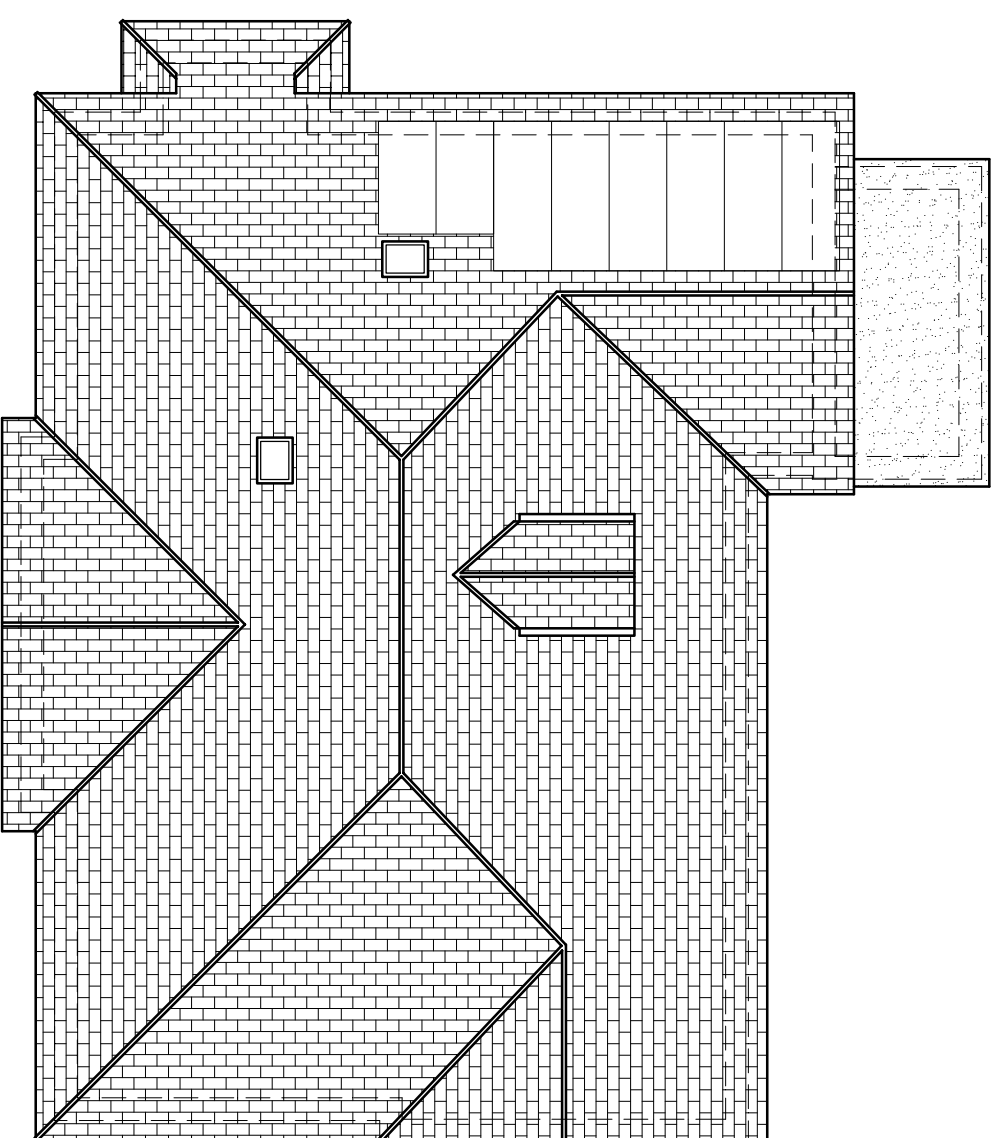

ROOF PLAN AS EXISTING ~ 1:100

ih.design
architectural & interior consultants

architectural & interior consultants

Poplar Studios, 12 Liversedge Hall Lane,
Liversedge, West Yorkshire, WF15 7DB

t: 01924 518 592

e: info@jmhdesign.co.uk