
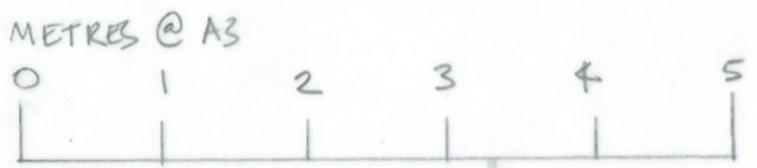


ALL GUTTERS AND RAIN WATER GOODS  
 REVIEWED. GUTTERS - TIMBER  
 RW'S - CAST IRON / ALUMINIUM  
 REPOINT WITH FLUSH POINTING  
 USING LIME MORTAR MIX.

NEW ROOFLIGHT 'CONSERVATION' TYPE

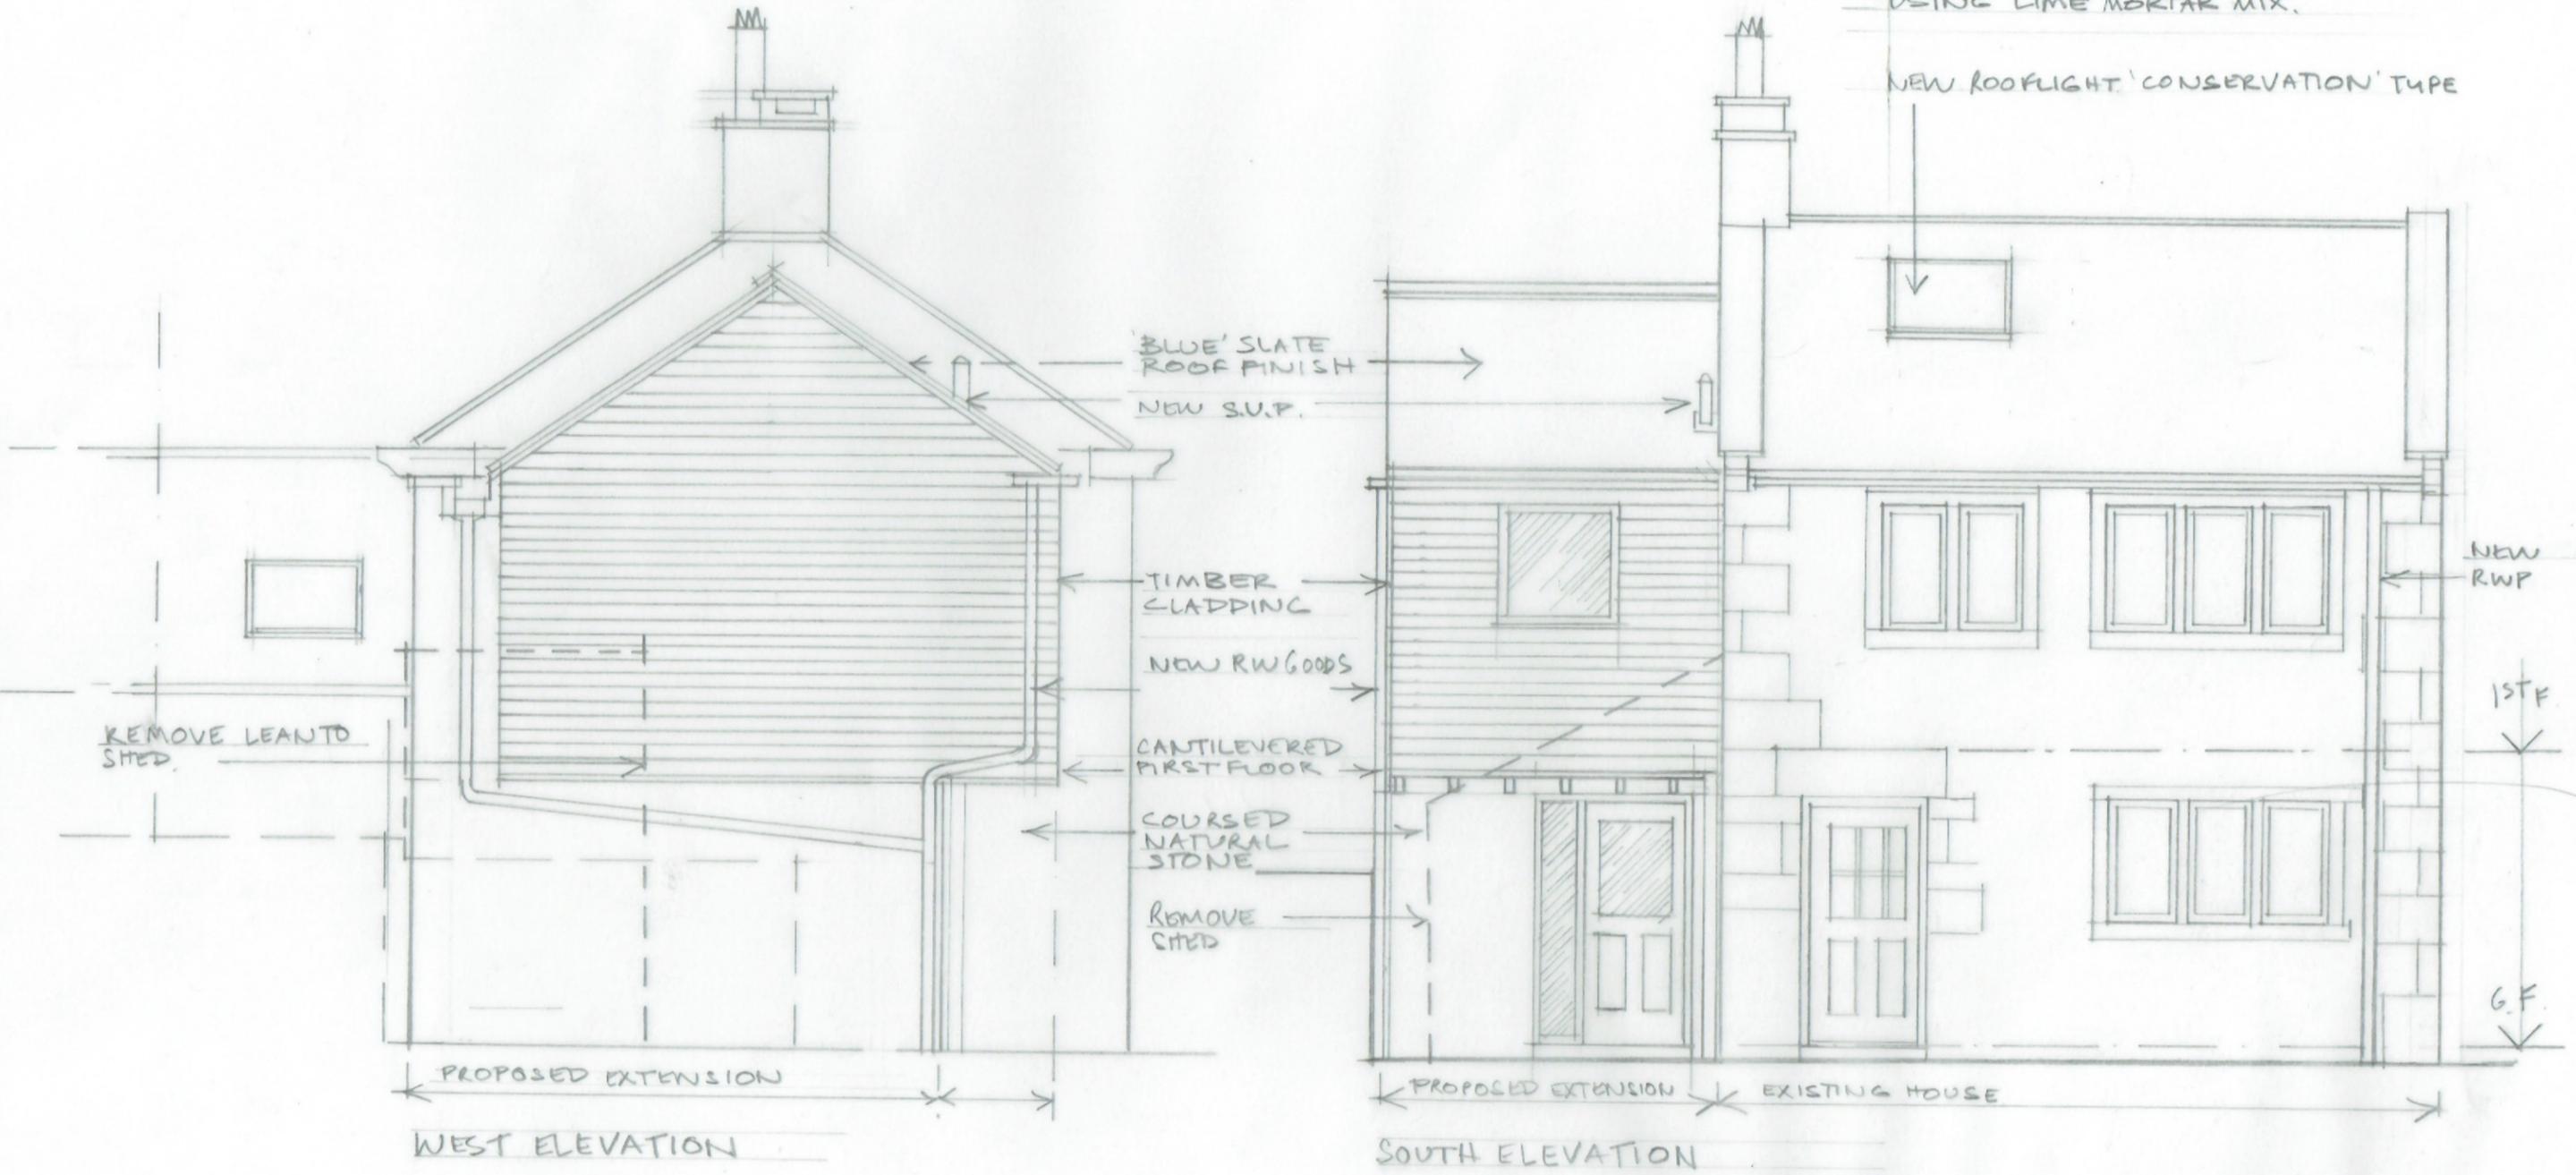

14. ROTCHER, SLAITHWAITE - PROPOSED EXTENSION			
CLIENT - RICHARD STOTT			
WILLIAM BEST RIBA		ELEVATIONS AS PROPOSED	
THE CHAPEL HOUSE		SCALE(S)	DRAWN BY
22, POLE GATE		1:50	W3
SCAMMONDEN		DATE	
WEST YORKSHIRE HD3 3FW		19-02-2018	
TEL - 01484 845896		2017-483-07 A	