


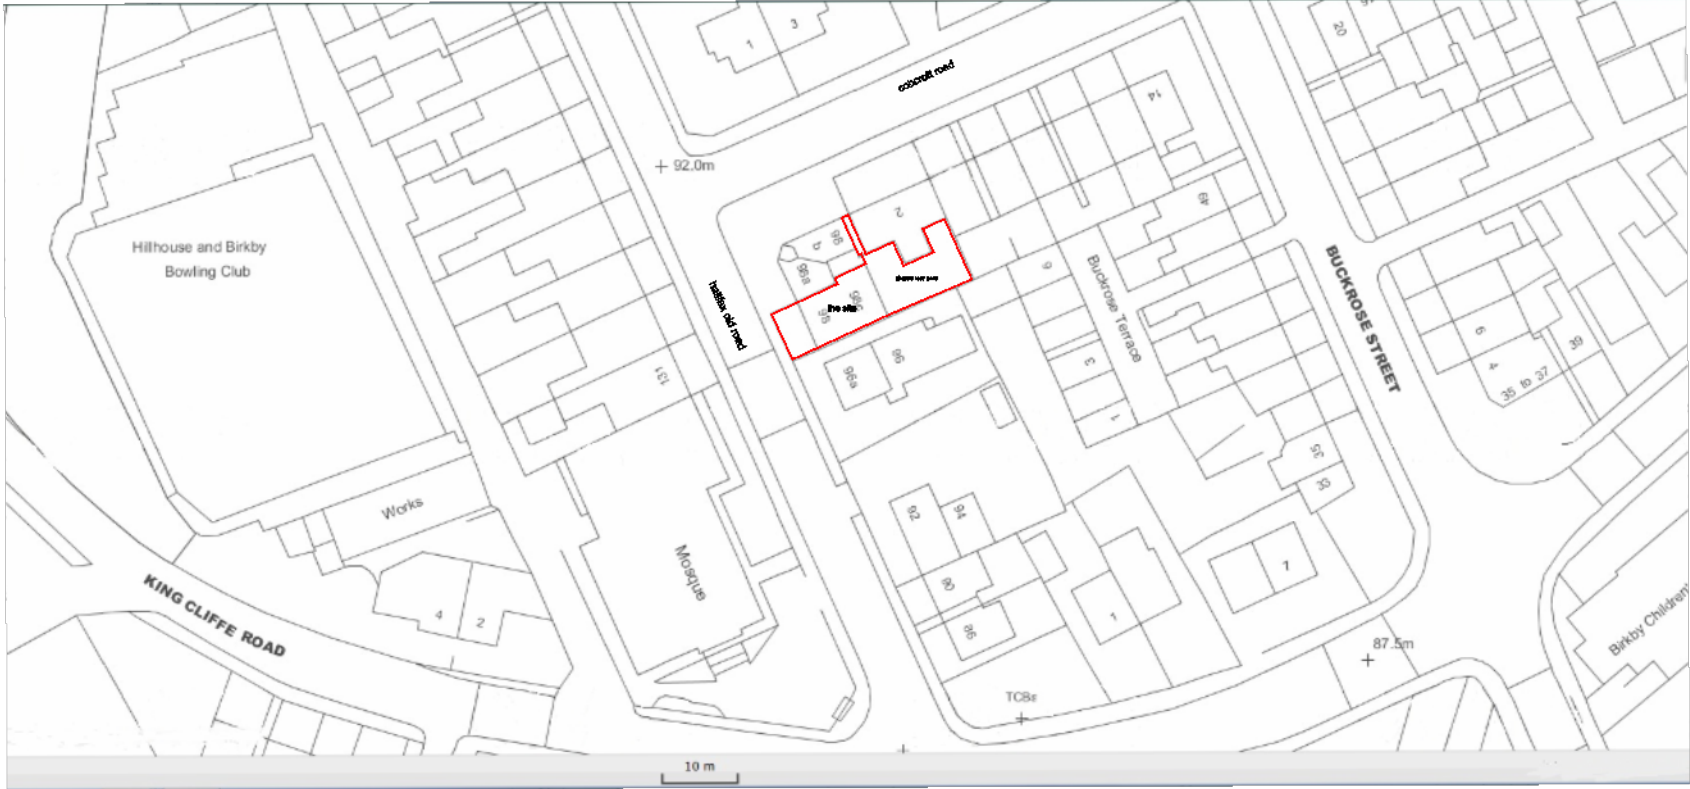

Revisions
A 1-3-2018
single red line updated to planning validation requirements.



Jade3 Architecture

Jade3 Architecture Ltd, Unit 67, 2nd Floor Bowers Mill, Branch Road,
Barkisland, Halifax HX4 0AD

Tel. 01422 371400 Cellphone . 07535 740097 www.jade3architecture.co.uk

98 Halifax Old Road
Birkby
Huddersfield

Project No. 2018 Enquiry 07	Project Title existing location red line	Scale 1:1000 @A3 size	Date 23/02/2018
Drawn By	Reviewed By MC	Scale	Date
Drawn No. 100	Reviewed Title	Revision A	

Important Notice
Do not scale off this drawing. Critical dimensions should be checked on site prior to works commencing. Dimensional conflicts should be brought to the company's attention as soon as they become apparent. Failure to do so could render the contractor liable for subsequent losses. Copyright in this drawing and any work executed from this drawing remains the property of Jade3 Architecture Ltd.