


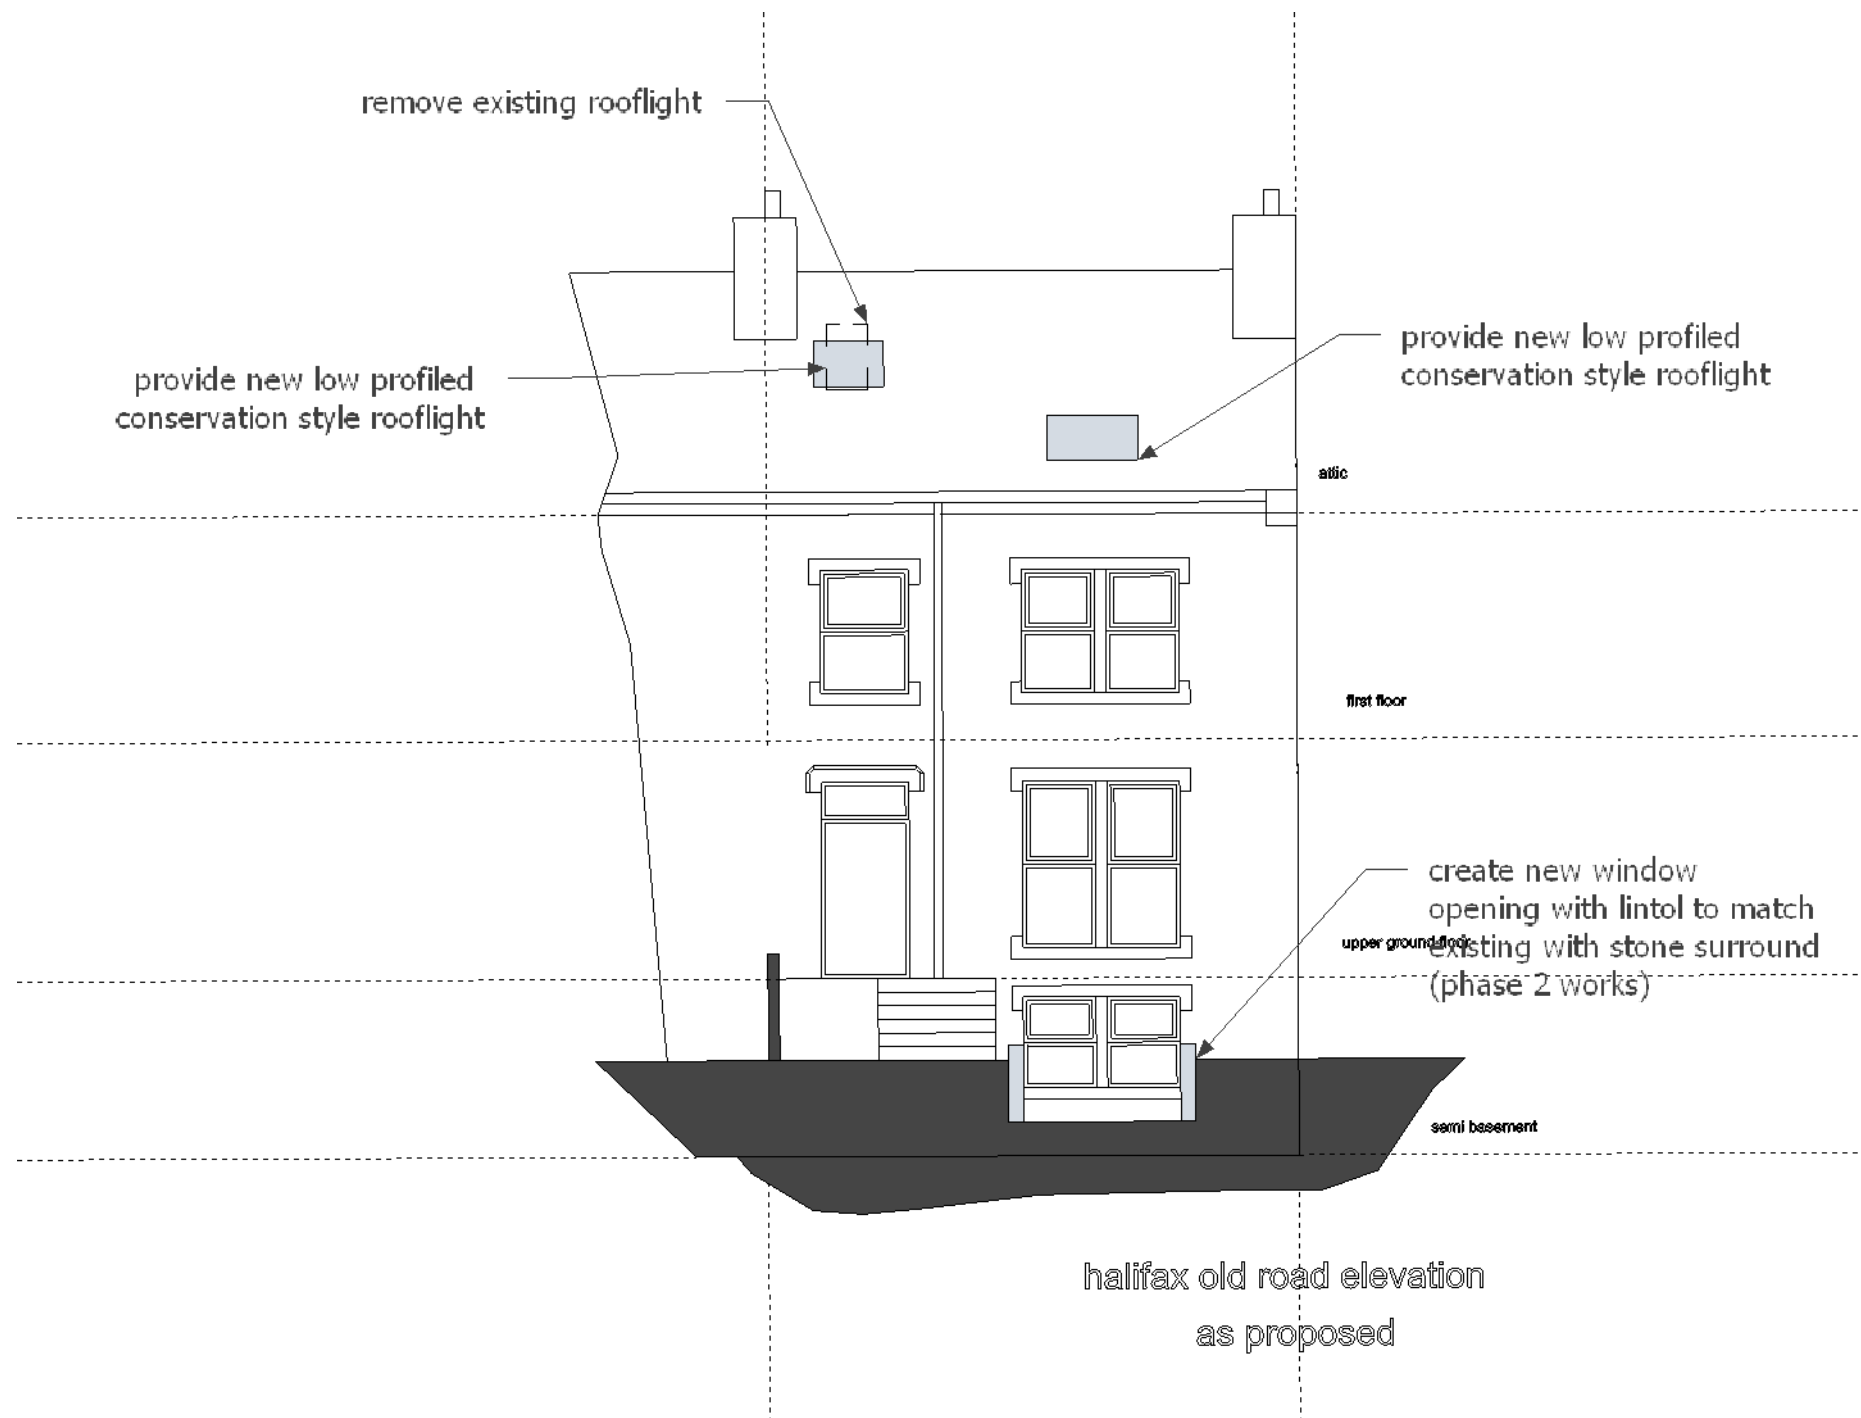

Jade3 Architecture

Jade3 Architecture Ltd, Unit 67, 2nd Floor Bowers Mill, Branch Road,
Barkisland, Halifax HX4 0AD

Tel. 01422 371400 Cellphone . 07535 740097 www.jade3architecture.co.uk

**98 Halifax Old Road
Birkby
Huddersfield**

Project No.
**2018
Enquiry 07**

Project Title
proposed halifax old road elevation

Drawn By

Reviewed By
MC

Scale
**1:100
@A3 size**

Date
23/02/2018

Drawn No.
104

Reviewed Title

Revision

Important Notice
Do not scale off this drawing. Critical dimensions should be checked on site prior to works commencing. Dimensional conflicts should be brought to the company's attention as soon as they become apparent. Failure to do so could render the contractor liable for subsequent losses. Copyright in this drawing and any work executed from this drawing remains the property of Jade3 Architecture Ltd.

© Copyright Jade3 Architecture Ltd.