



**MATERIALS**  
 WALLS : NATURAL COURSED STONE WITH STONE GILLS AND UNDOLS.  
 ROOFS : CONCRETE TILES WITH THIN LEADING EDGE  
 WINDOWS : DARK GRAY UPVC.

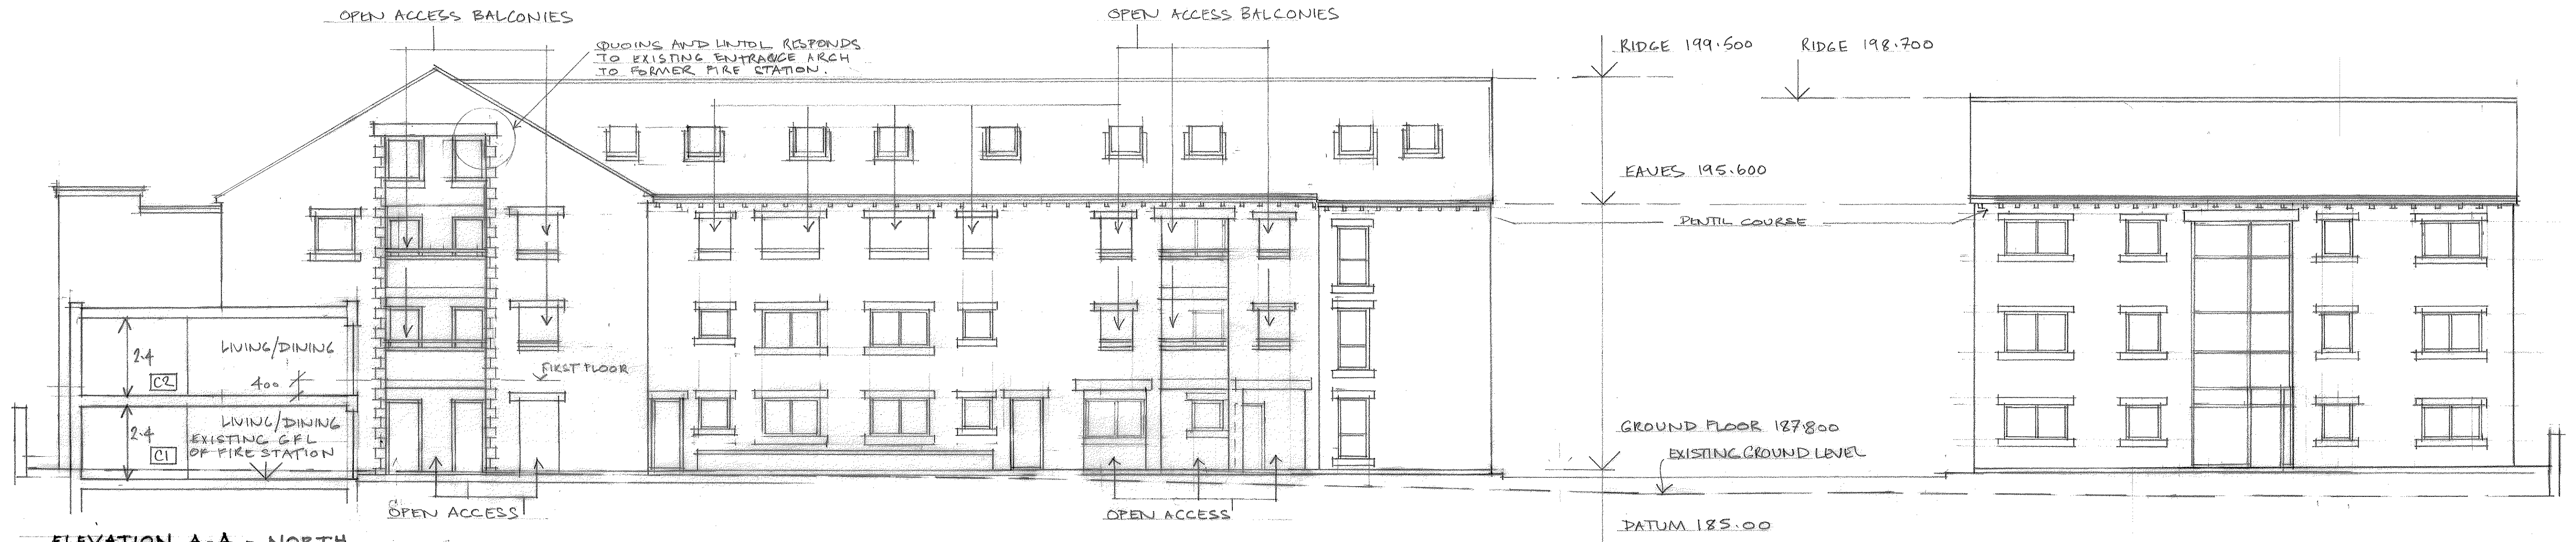


ELEVATION A-A - NORTH

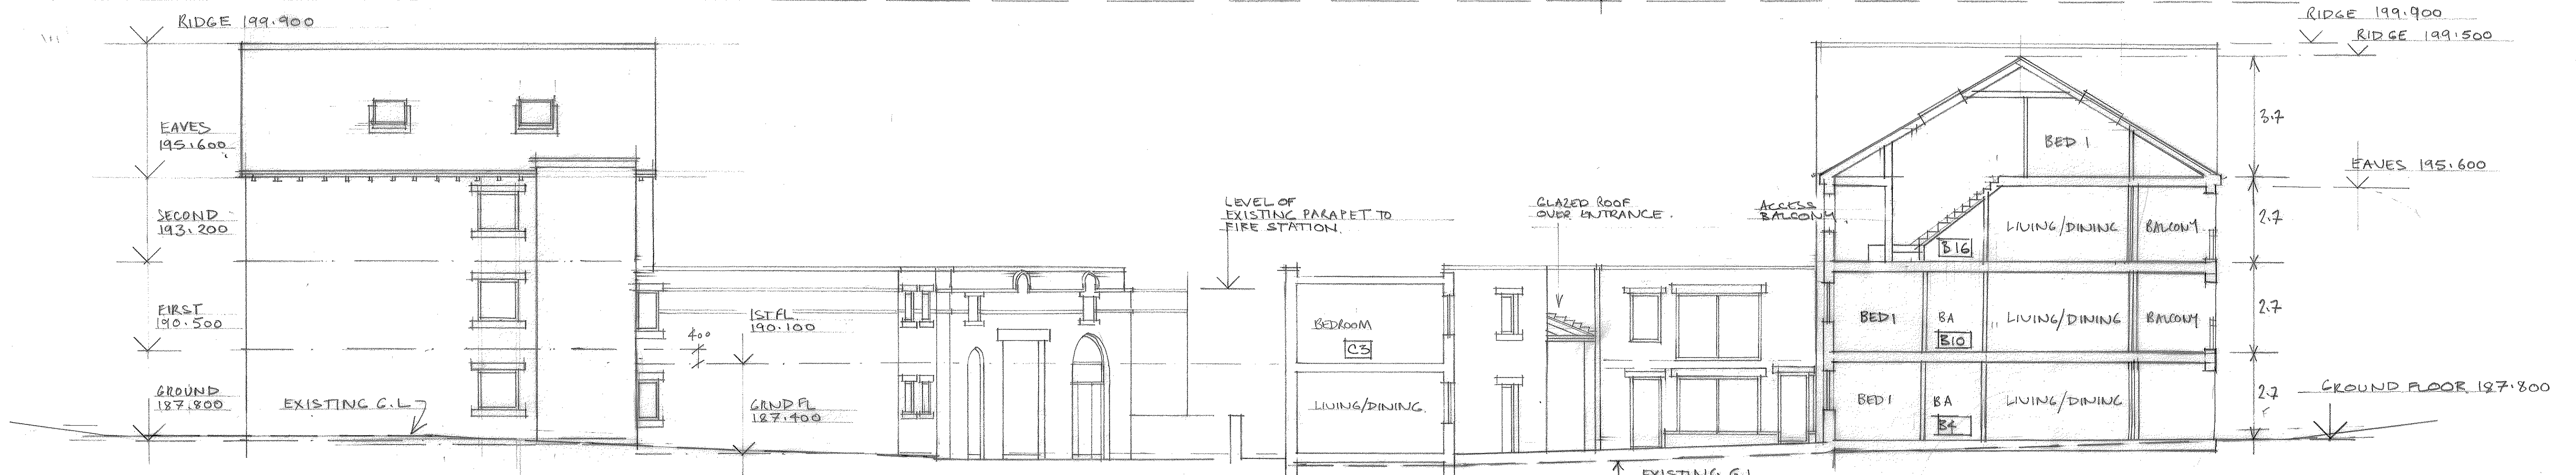

ELEVATION B-B - EAST


ELEVATION / SECTION C-C

Sheet 1

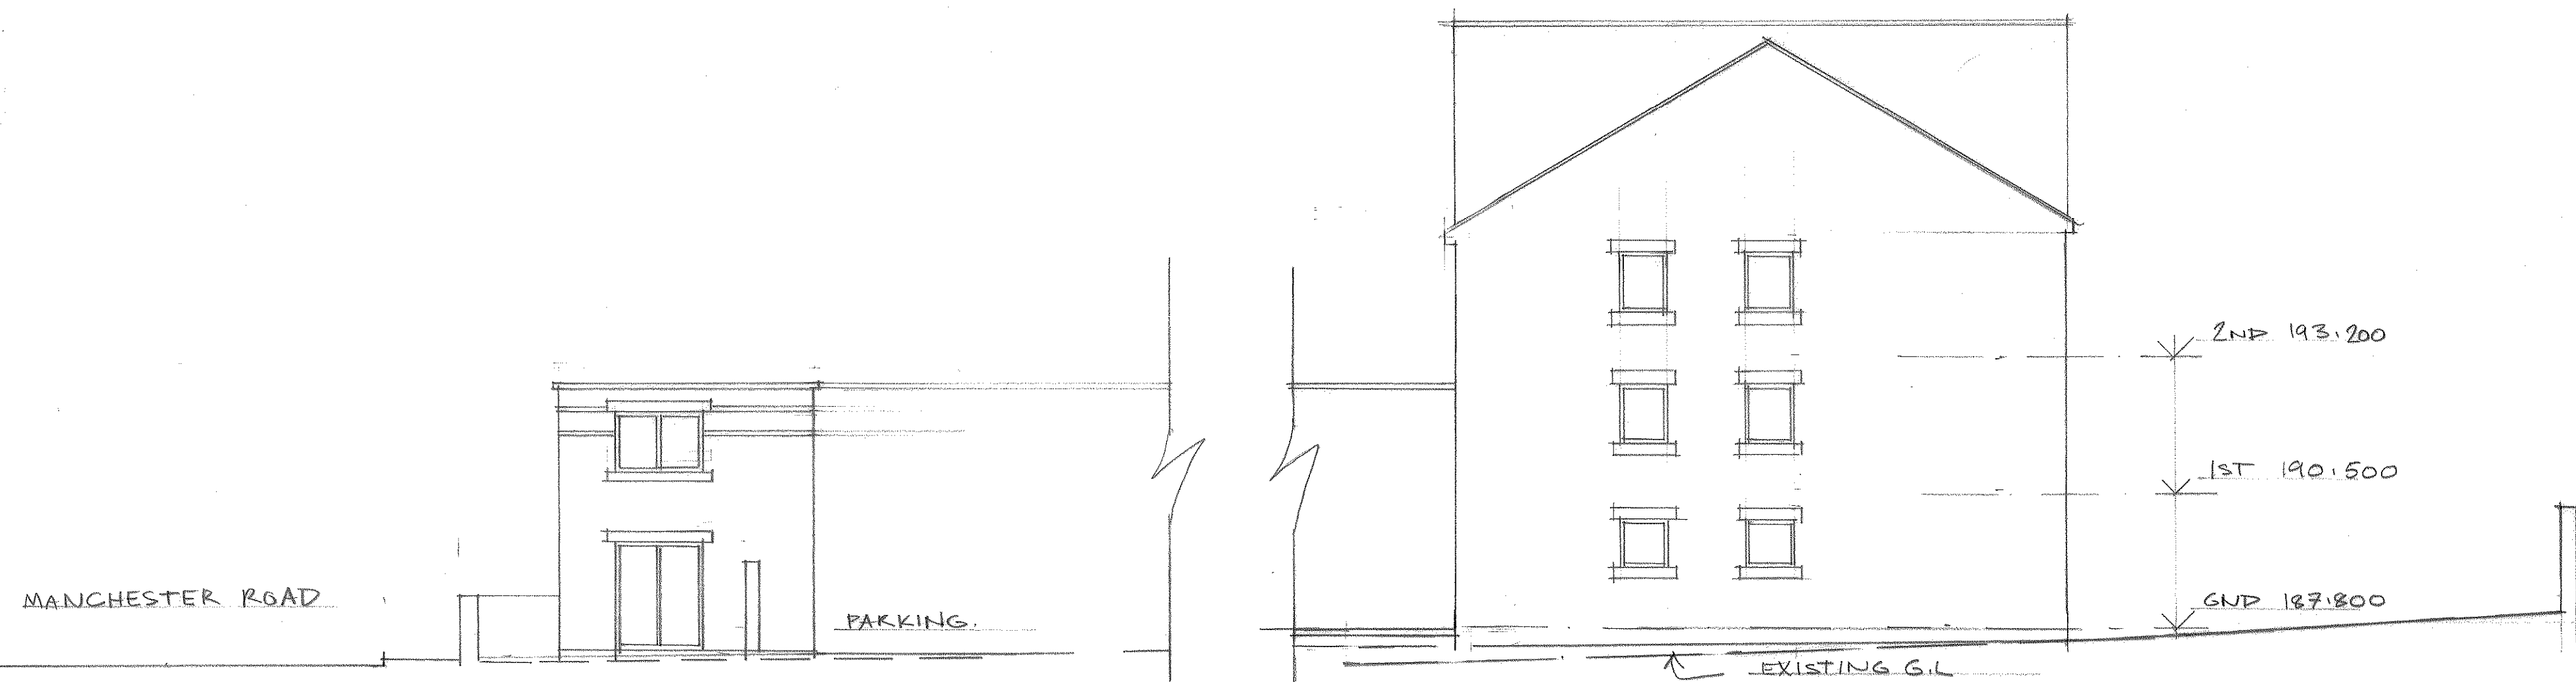

ELEVATION D-D cont. - WEST

ELEVATION D-D - WEST

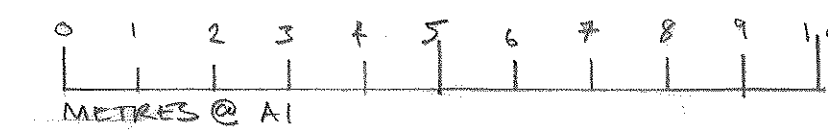

PROPOSED RESIDENTIAL DEVELOPMENT AT THE OLD FIRE STATION - MARSDEN			
CLIENT : S.B.HOMES LTD			
WILLIAM BEST RIBA		ELEVATIONS SHEET 1	
THE CHAPEL HOUSE		SCALE	DRAWN BY DATE
22, FOLE GATE		1:100	WB 10/01/2018
SCAMMONDEN, WESTYORKS,		2017/438-101 C	
HDS 3FW			
TEL 01484 845896.			