


MATERIALS
 WALLS : NATURAL COURSED STONE WITH STONE CILLS AND LINTOLS.
 ROOFS : CONCRETE TILES WITH TINNED LEADING EDGE
 WINDOWS : DARK GRAY UPVC.




ELEVATION A-A - NORTH

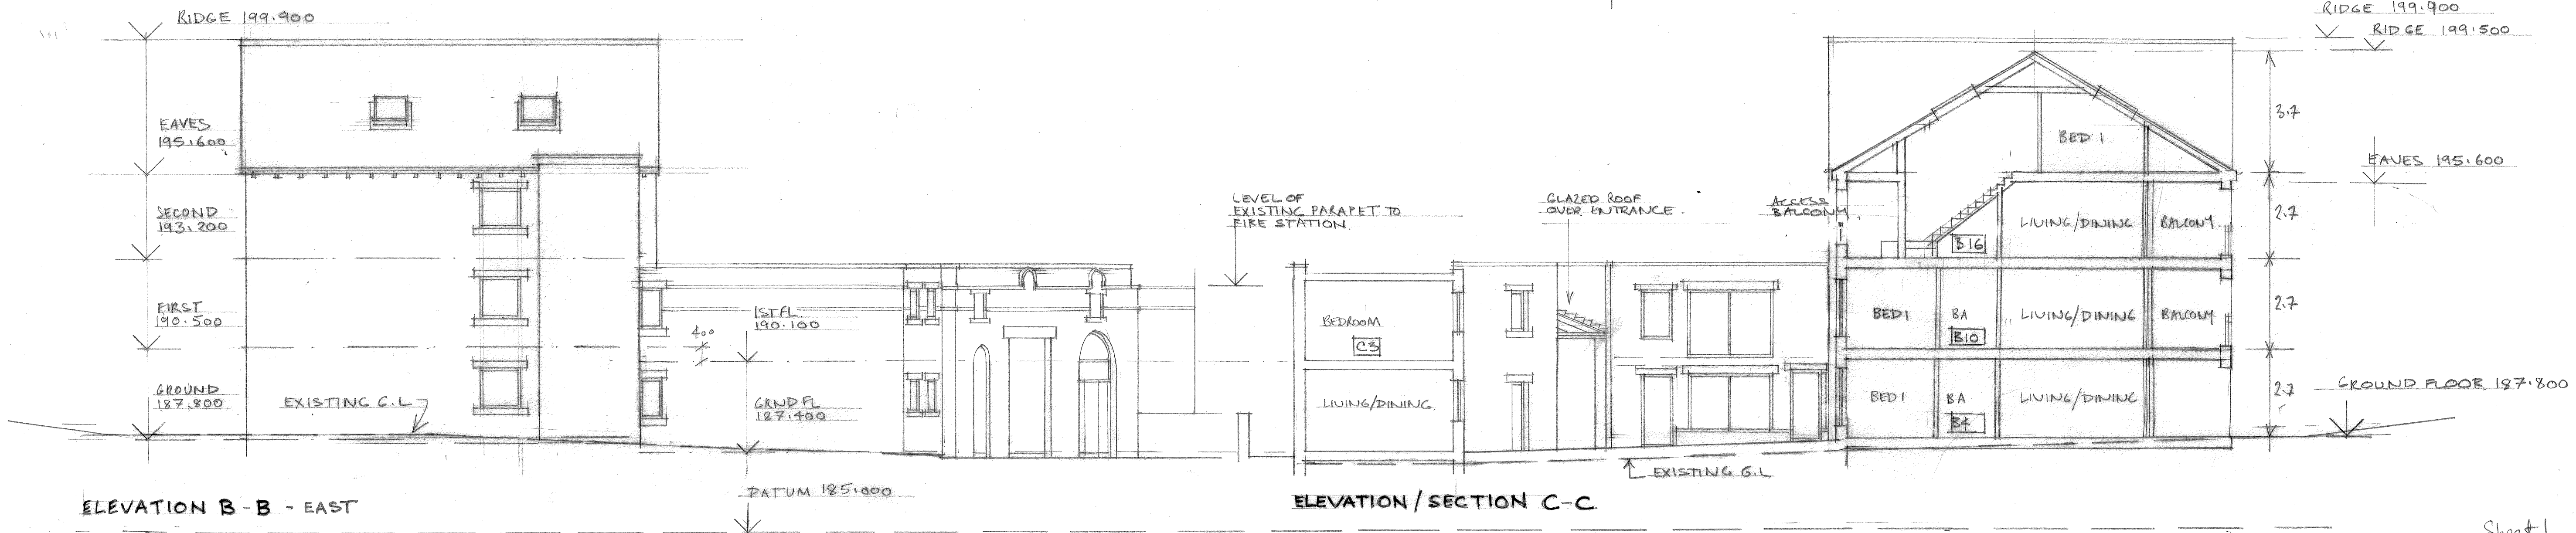

ELEVATION B-B - EAST


ELEVATION/SECTION C-C

Sheet 1

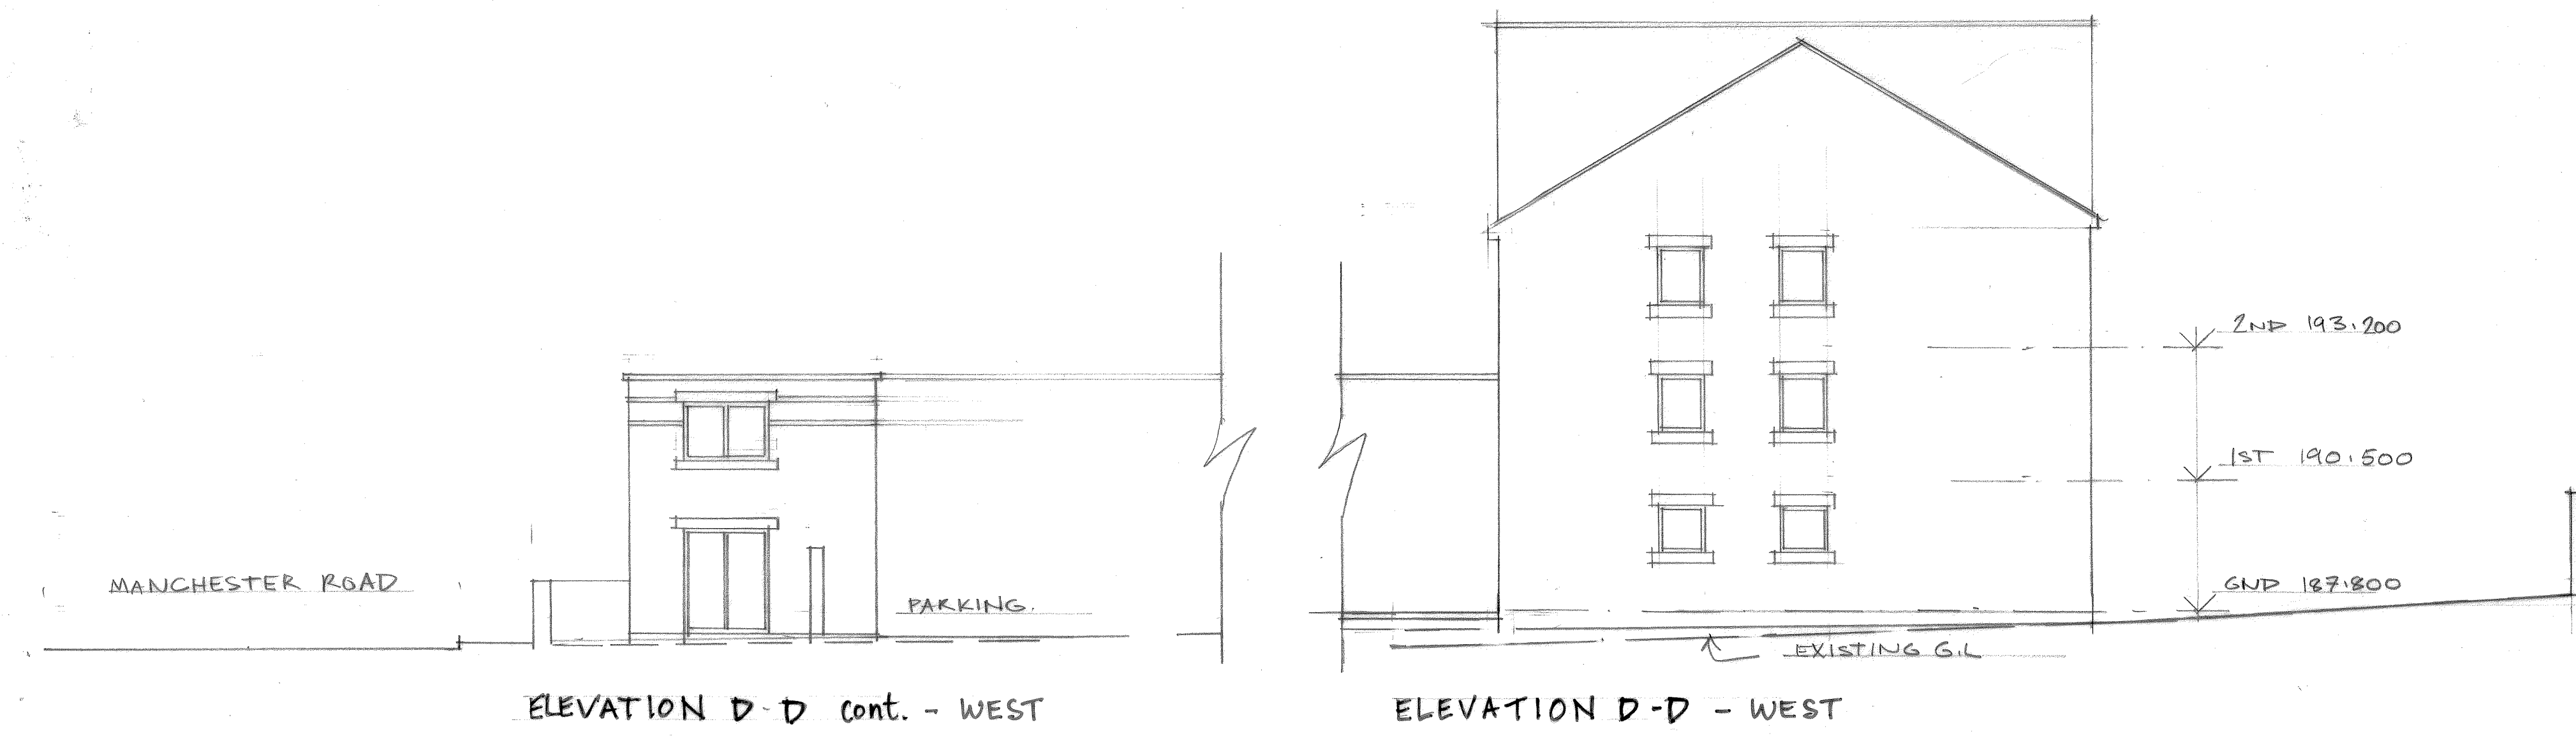

ELEVATION D-D cont. - WEST

ELEVATION D-D - WEST

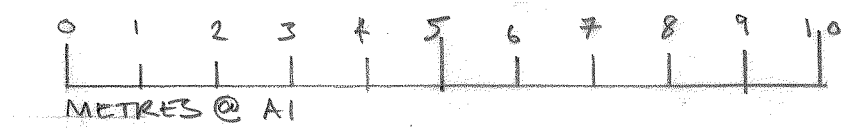

REV C 25/09/18 WINDOW PROPORTIONS AMENDED

PROPOSED RESIDENTIAL DEVELOPMENT AT THE OLD FIRE STATION - MARSDEN			
CLIENT : S.B.HOMES LTD			
WILLIAM BEST RIBA		ELEVATIONS SHEET 1	
THE CHAPEL HOUSE		SCALE	DRAWN BY DATE
22, POLE GATE		1:100	WB 10/01/2018
SCAMMOJDEN, WEST YORKS,			
HD3 3FW			
TEL 01484 845896		2017/438-101 D	