


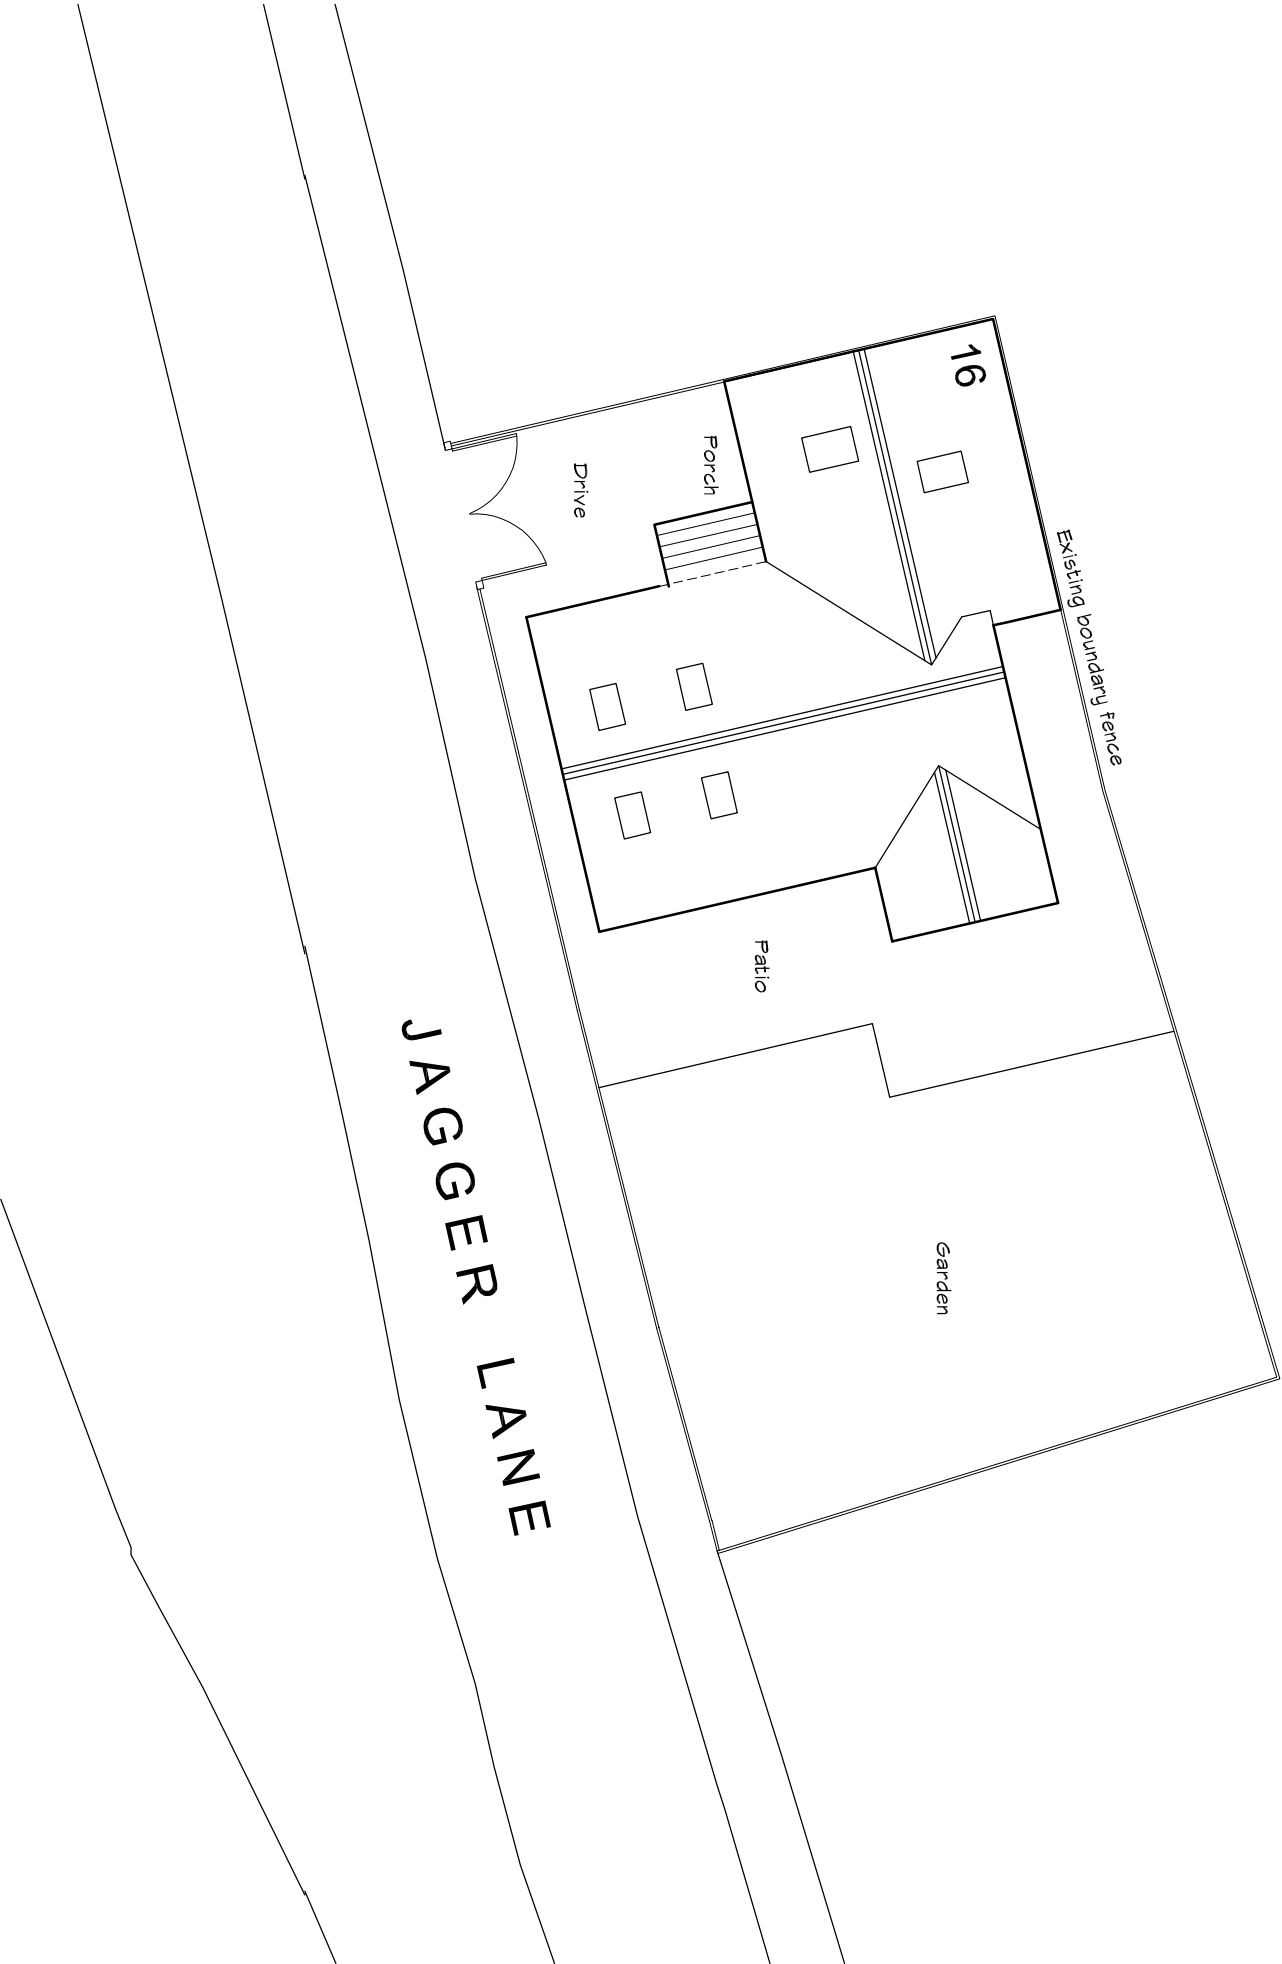

Proposed Site Layout

Proposed Bungalow Remodeling At Bell Cottage 16 Jagger Lane, Huddersfield, HD5 0QZ For Mr and Mrs Cook			
GA Site Layout as Proposed			
Date: January 2018	Scale: 1 : 200 @ A3		
Drawing Ref: 17-D10-P05	Rev.		

This drawing has been prepared specifically for the purpose of obtaining Planning Approval. Its suitability for other purposes, without supplementary details and specifications cannot be guaranteed. Only figured dimensions are to be used and all stated dimensions are to be checked on site. This drawing together with the design is the property and copyright of the Architectural Consultant and must not be reproduced without prior permission.