


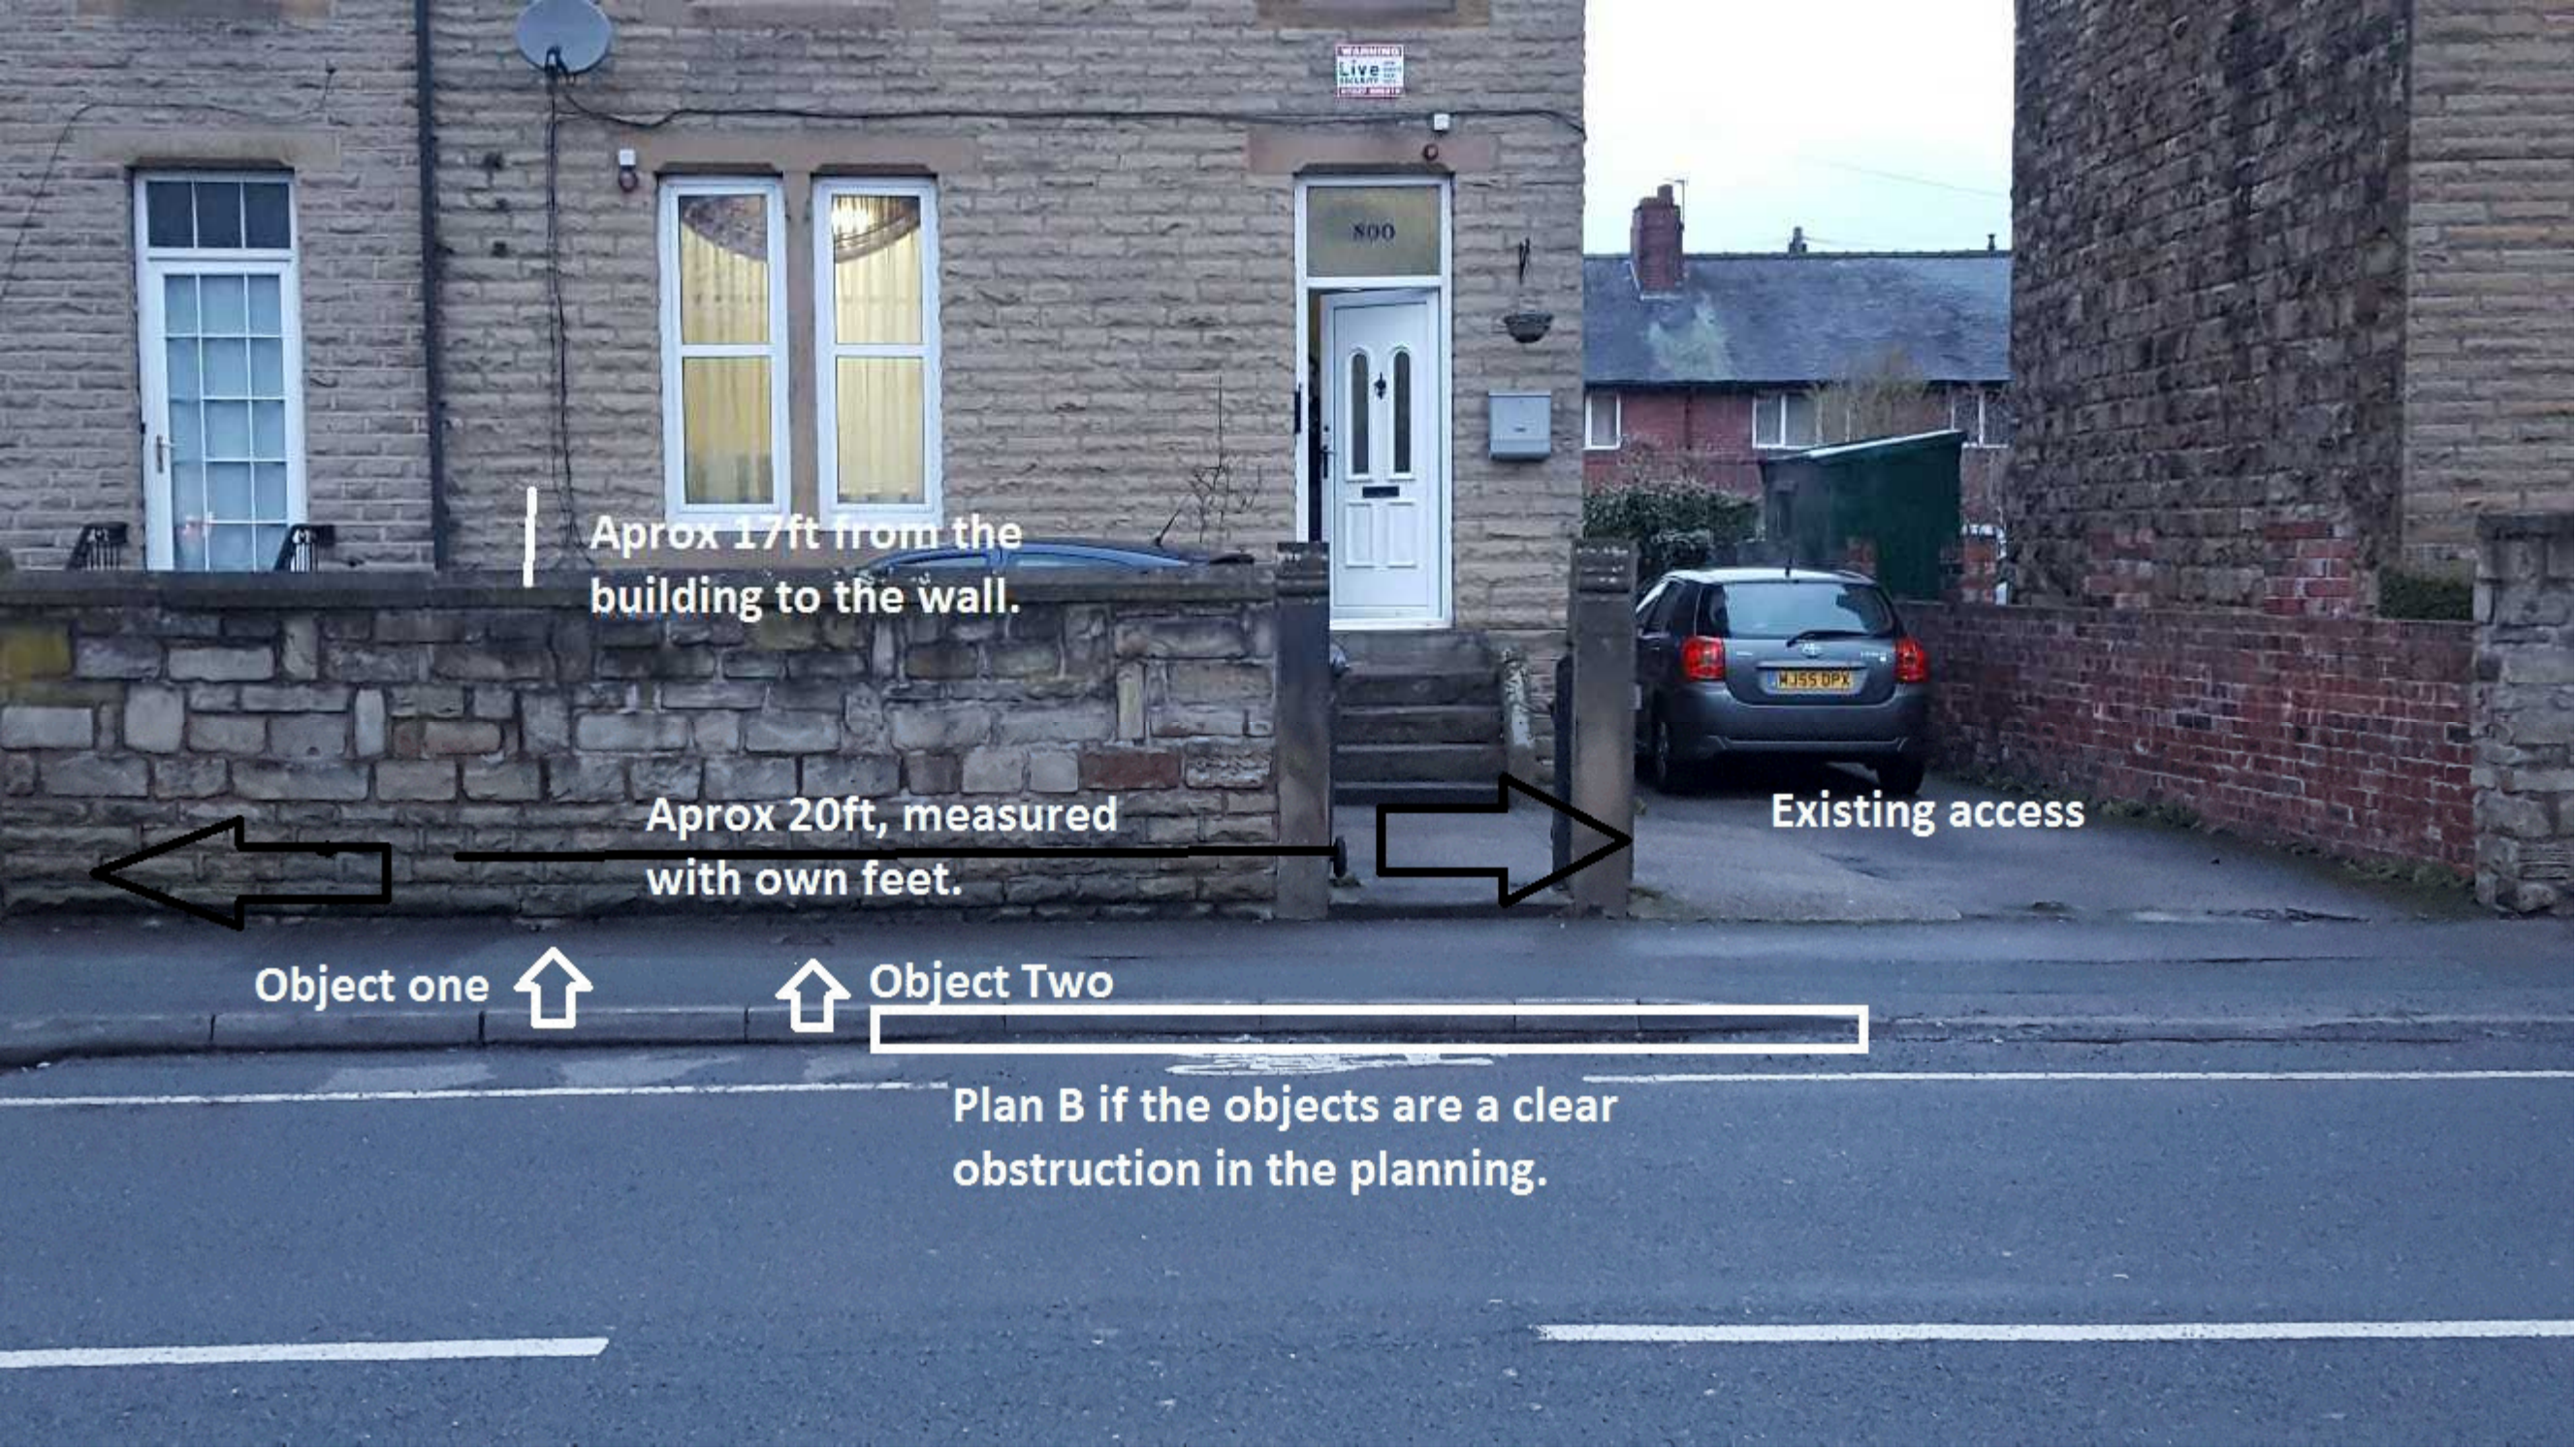

Aprox 17ft from the building to the wall.

Aprox 20ft, measured with own feet.

Existing access

Object one

Object Two

Plan B if the objects are a clear obstruction in the planning.