

Do not scale from this drawing. Use figured dimensions only.

Contractors to verify all dimensions on site before commencing any work or shop drawings.

If drawings or specifications exceed the quantities taken in any way, Fibre Architects are to be informed before the work is initiated.


All drawn information is based on Ordnance Survey and/or existing record drawings. All content subject to Site Survey, Structural Survey, Site Investigations, Planning and other Statutory Approvals.

This drawing is not to be reproduced in whole or part without the consent of Fibre Architects Ltd.

Fibre Architects Limited Copyright.



LOCATION PLAN Scale 1:1250

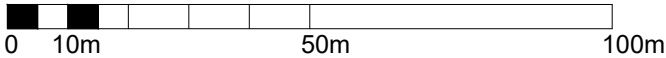

Rev	Description	Date	By	App'd
Project		Project no	Date	
Dwelling Refurbishment, 5 Southway Daisy Lea Lane, Huddersfield, HD3 3LN		17-008	19/03/18	
Drawing Title		Scale @ A3	Drawn by	Appr. by
Location Plan as Existing		1:1250	MO	-
Client		Drawing no	Rev	
James Woodhead		EX0001	-	

First Floor Buckden Mount
8 Thornhill Road
Huddersfield, HD3 3AU

Tel: 01484 544 410
www.fibrearchitects.co.uk
Email: info@fibrearchitects.co.uk