
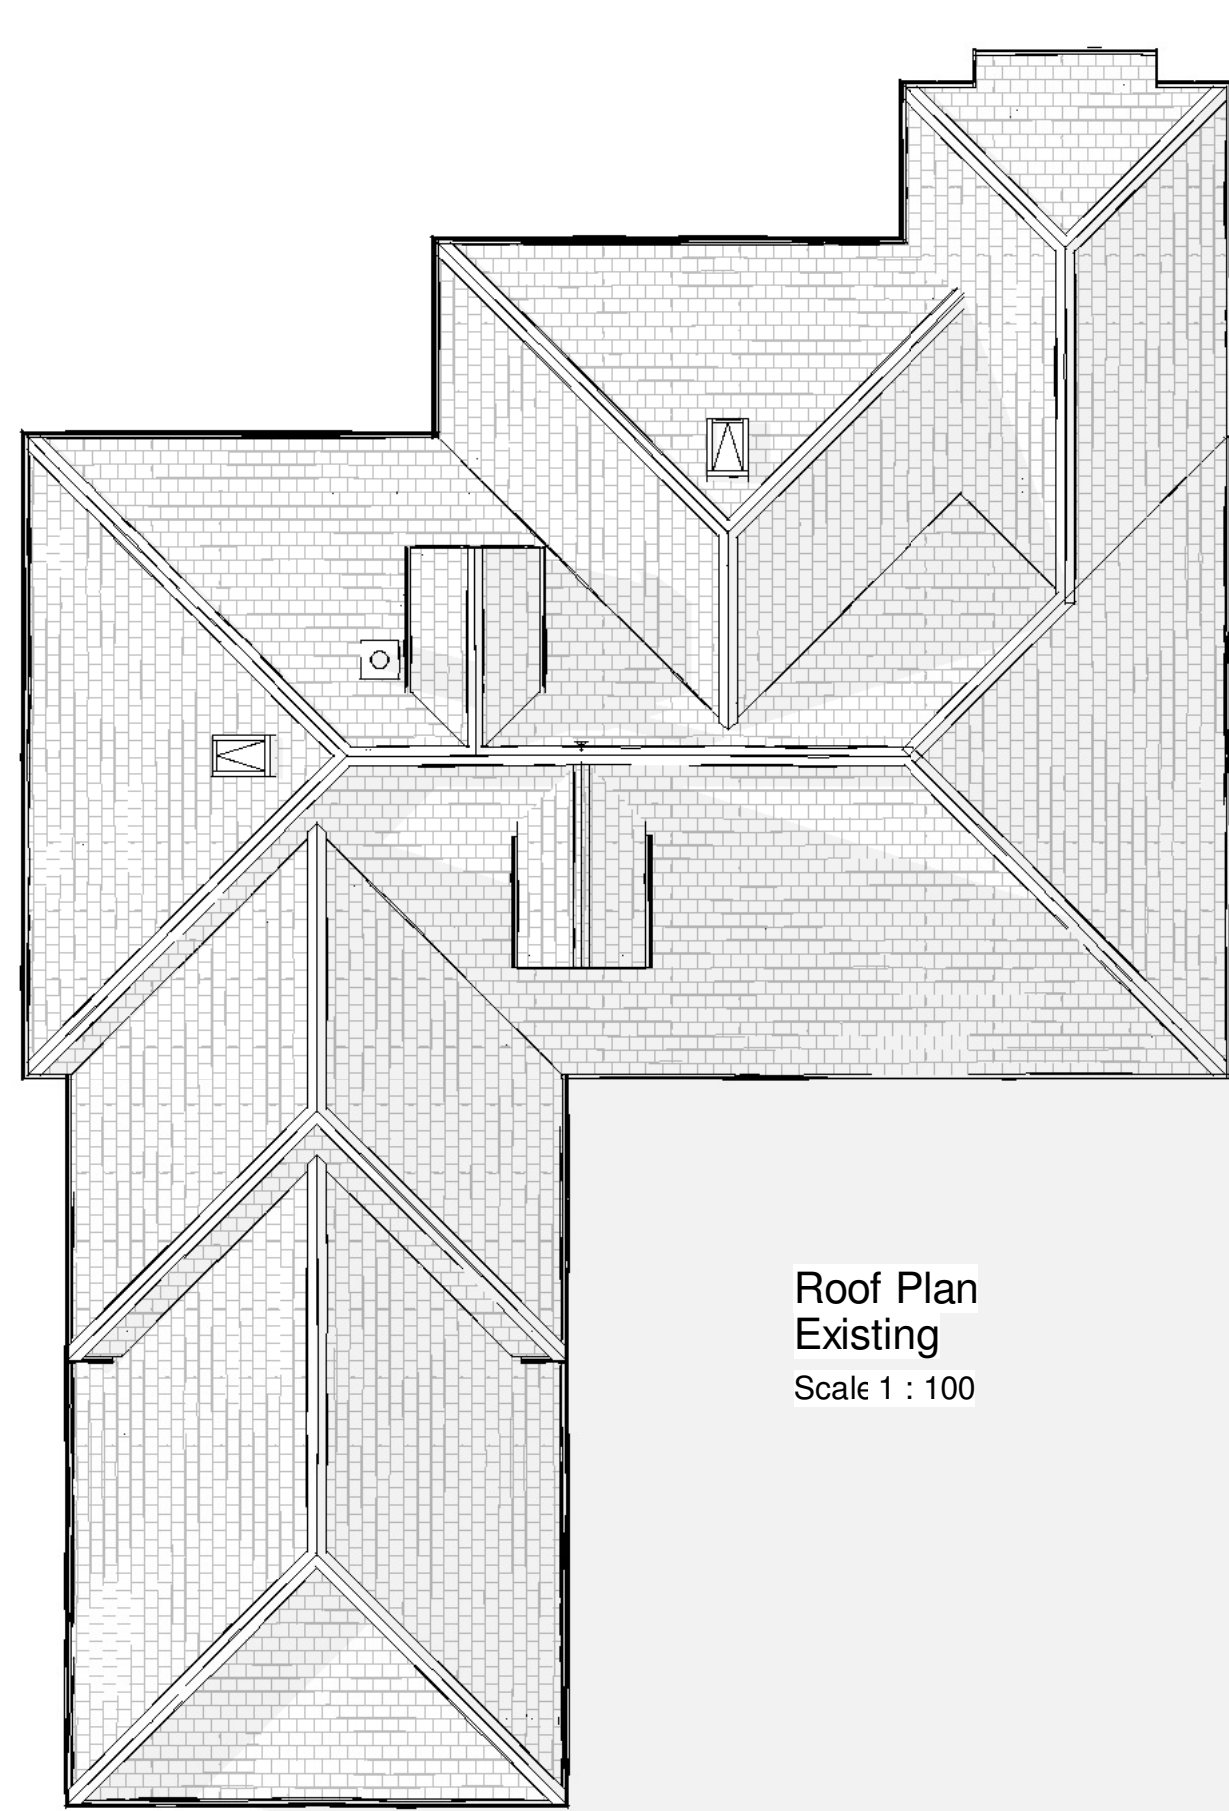


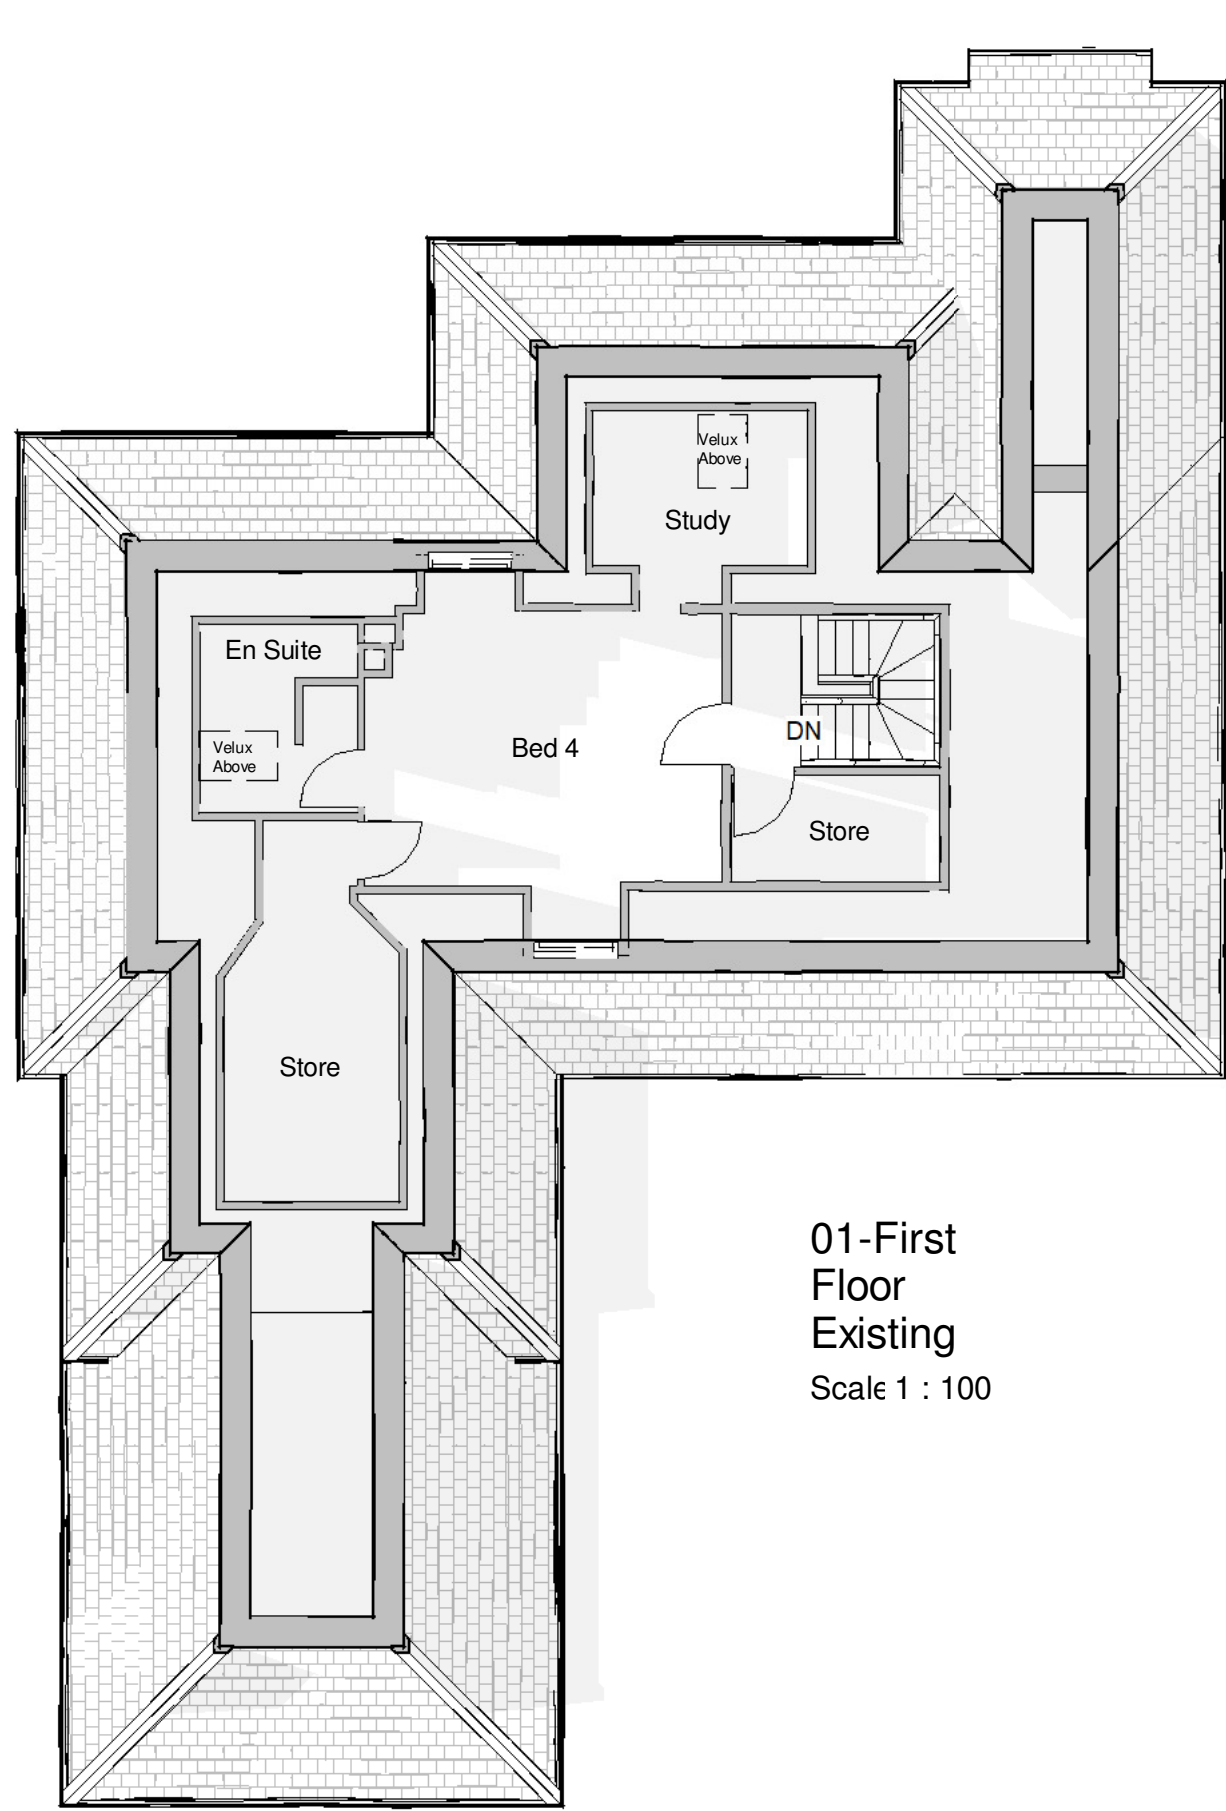

Do not scale from this drawing. Use figured dimensions only.

Contractors to verify all dimensions on site before commencing any work or shop drawings.

If drawings or specifications exceed the quantities taken in any way, Fibre Architects are to be informed before the work is initiated.

All drawn information is based on Ordnance Survey and/or existing record drawings. All content subject to Site Survey, Structural Survey, Site Investigations, Planning and other Statutory Approvals.

This drawing is not to be reproduced in whole or part without the consent of Fibre Architects Ltd.

Fibre Architects Ltd Copyright.

Existing
Front View A
N.T.S



Existing
Rear View B
N.T.S




East
Existing
Scale 1:100



South
Existing
Scale 1:100



Section 1.1
Scale 1:100

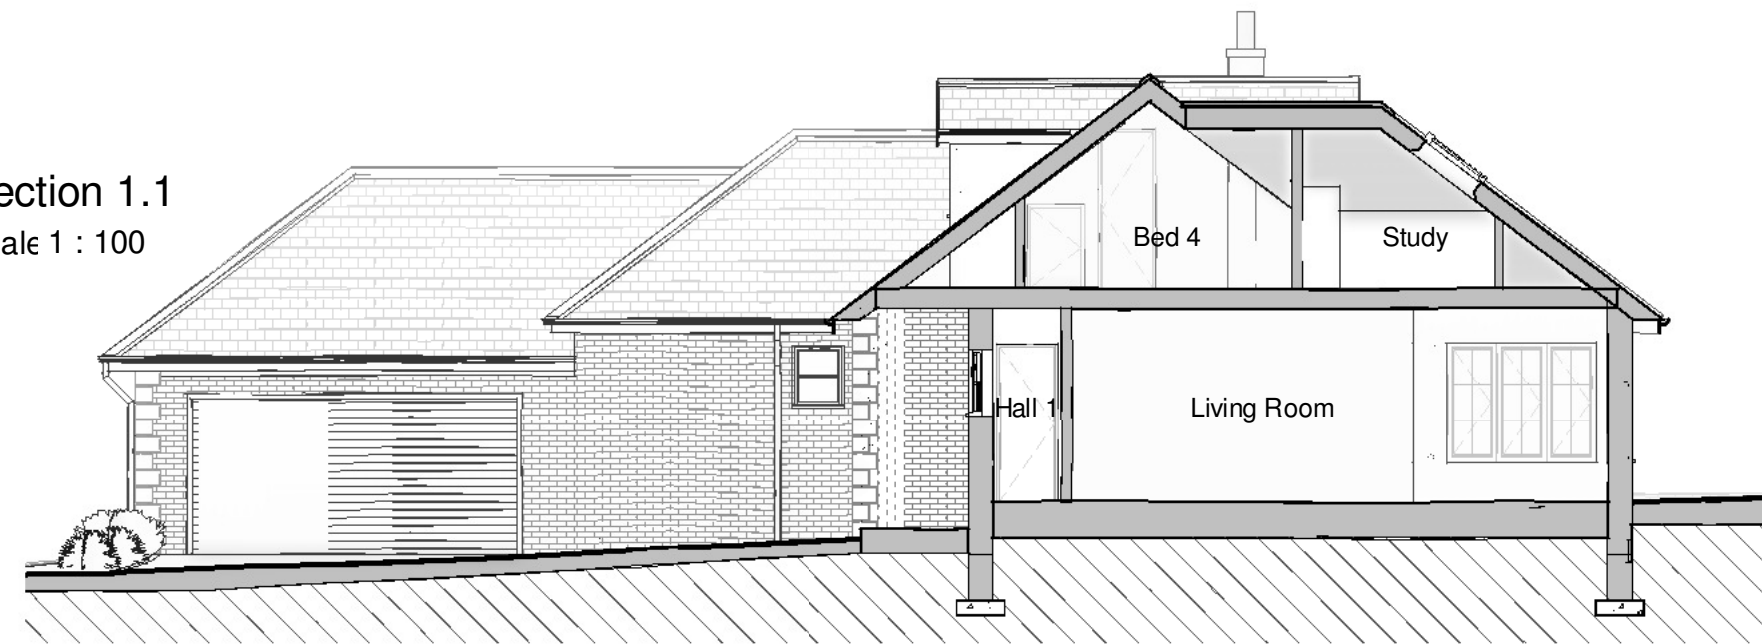


North
Existing
Scale 1:100



West
Existing
Scale 1:100



Section 2.2
Scale 1:100

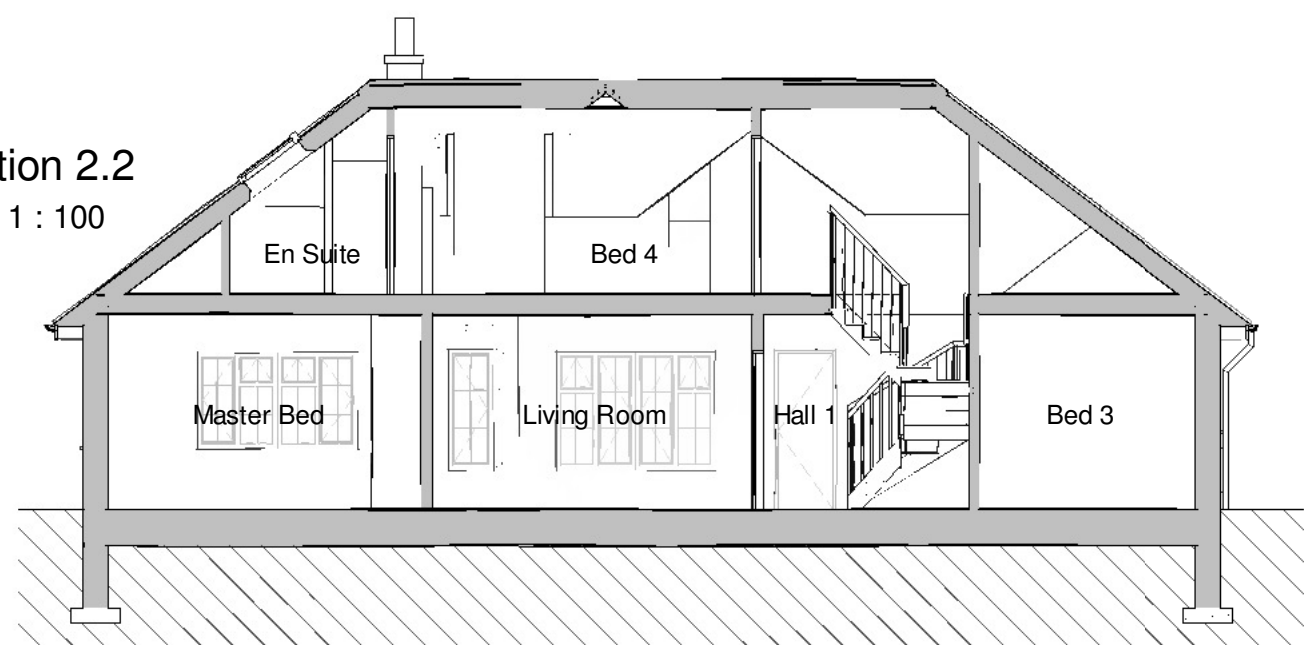

No.	Description	Date	No.	App'd
17-008	Dwelling Refurbishment, 5 Southway, Daisy Lee Lane, Huddersfield, HD3 2LN	15/12/17		
Scale 1:100	As Indicated	DBJ	MO	
Drawn by	EX0002			
Client	Jones Woodhead			

Fibre
ARCHITECTS

First Floor Buckden Mount
8 Thornhill Road
Huddersfield, HD3 3AU

Tel: 01484 544410
www.fibrearchitects.co.uk
Email: info@fibrearchitects.co.uk

AS EXISTING

Scale 1:100

