


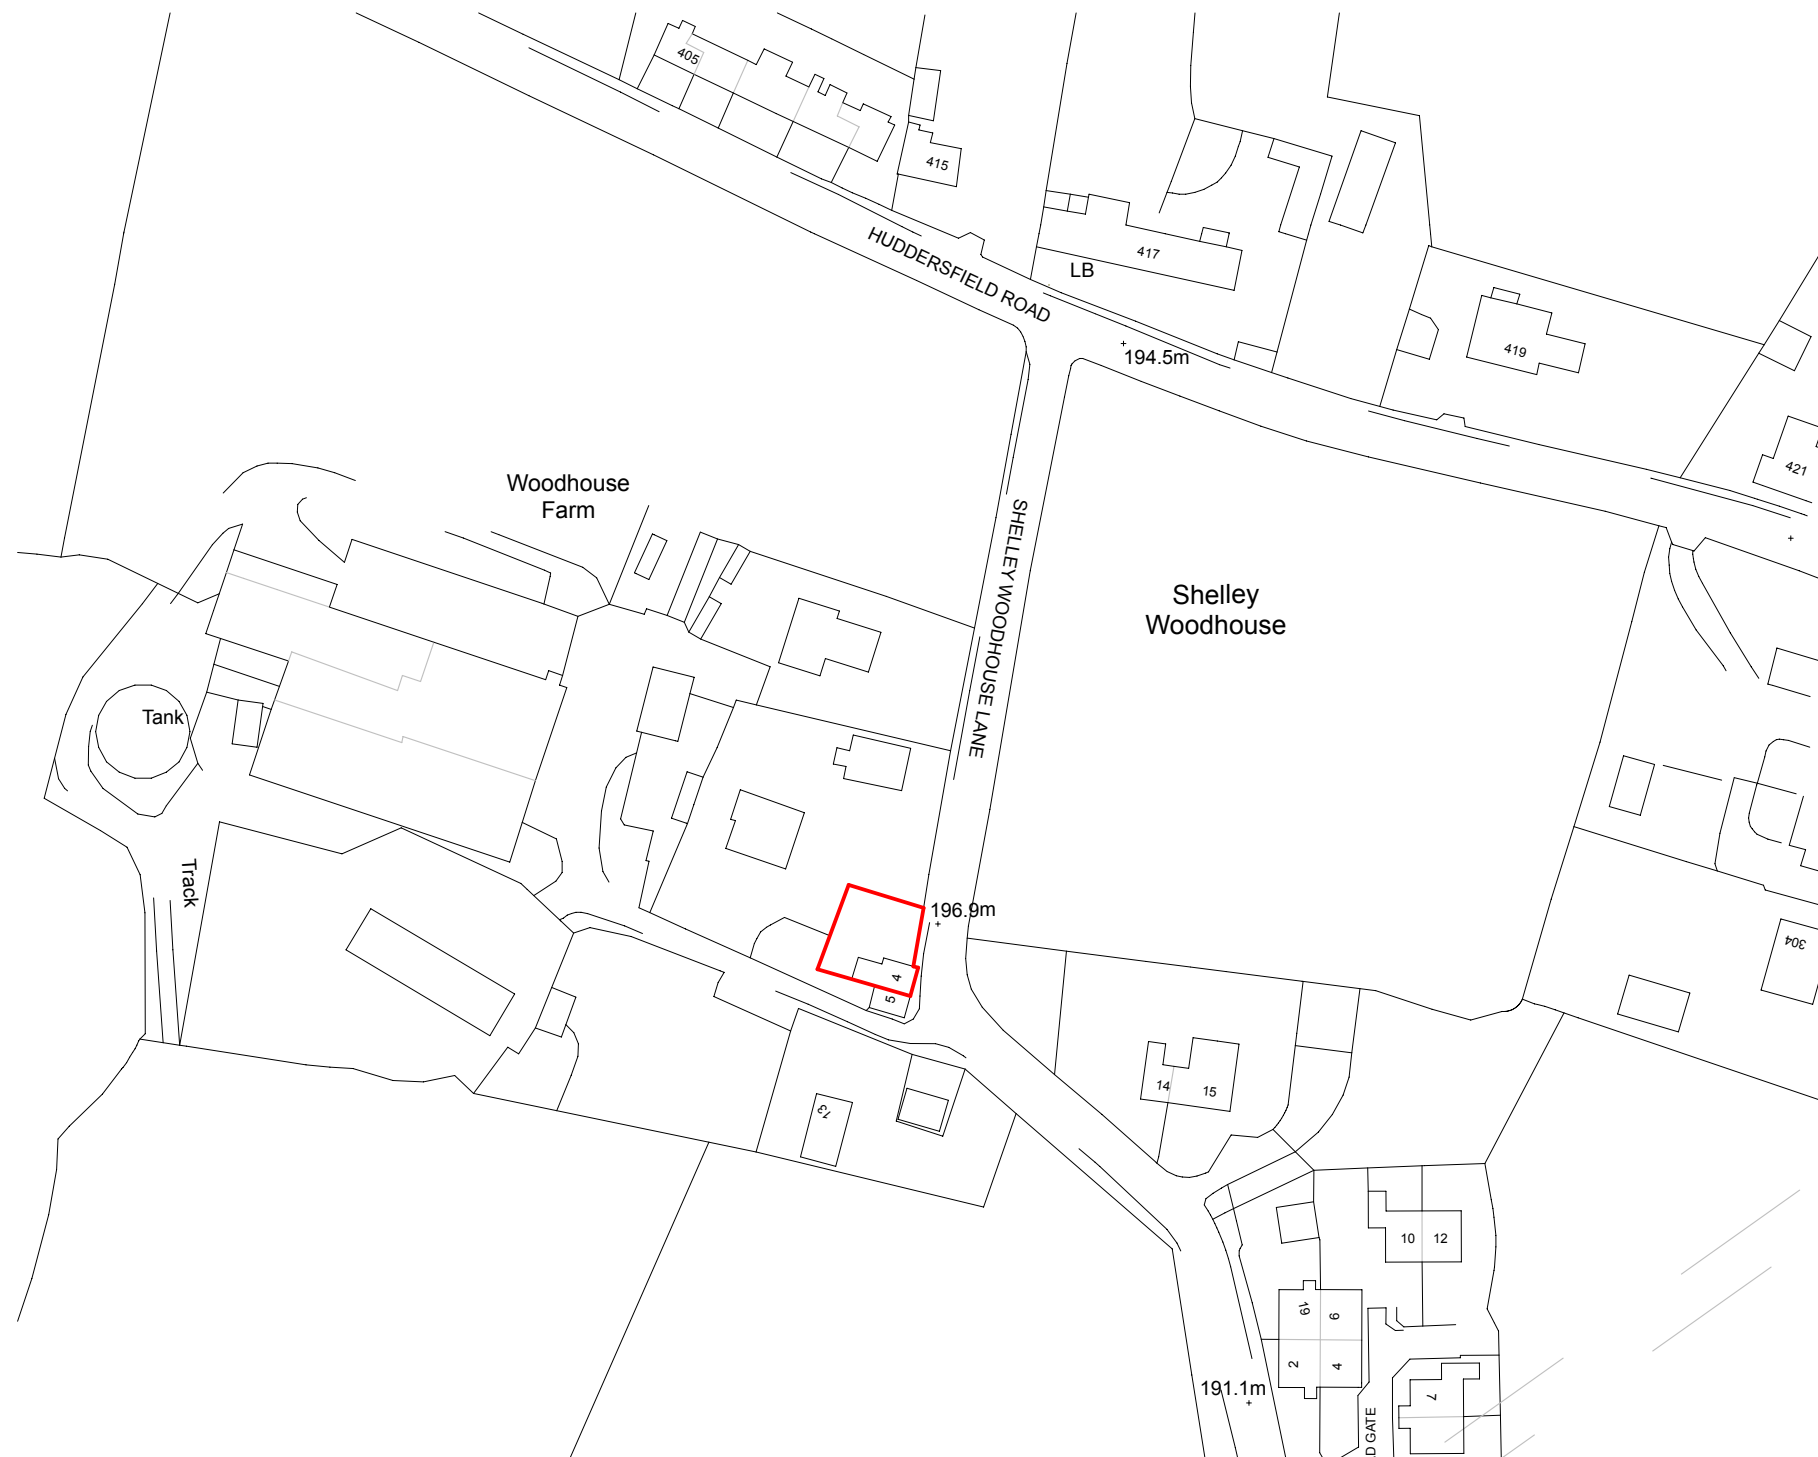

Location 1:1250

this drawing has been prepared specifically for the purpose of obtaining Planning Permission. Only figured dimensions are to be used.

R1 Drawing created.

06.03.18

project details

proposed extension with alterations
at 4 Shelley Woodhouse Lane,
Shelley, Huddersfield, HD8 8NB

scale

1:1250

drawing size

A3

drawing title

Location Plan

date

March 2018

drawing nr.

1003-03