

DO NOT SCALE FROM THIS DRAWING.

ALL DIMENSIONS ARE TO BE CHECKED ON SITE AND CONFIRMED TO AUTHOR

PLEASE NOTIFY ANY DISCREPANCIES OR VARIATIONS BEFORE WORK ON THE RELEVANT SECTION COMMENCES.

THE BUILDER / CONTRACTOR IS RESPONSIBLE FOR SETTING-OUT, CO-ORDINATION OF THE WORKS AND FOR COMPLYING WITH STATUTE.


THIS DRAWING SHALL BE READ IN CONJUNCTION WITH ALL RELEVANT CONSULTANTS AND / OR SPECIALISTS DRAWINGS / DOCUMENTS.

THE MATERIALS AND WORKMANSHIP OF ALL RELEVANT TRADES AND BUILDING OPERATIONS SHALL COMPLY WITH THE RECOMMENDATIONS OF CURRENT BRITISH STANDARDS AND CODES OF PRACTICE.


STRUCTURAL CALCULATIONS TAKE PRECEDENT OVER THE DRAWINGS.

IF IN DOUBT, ASK.

NOTES

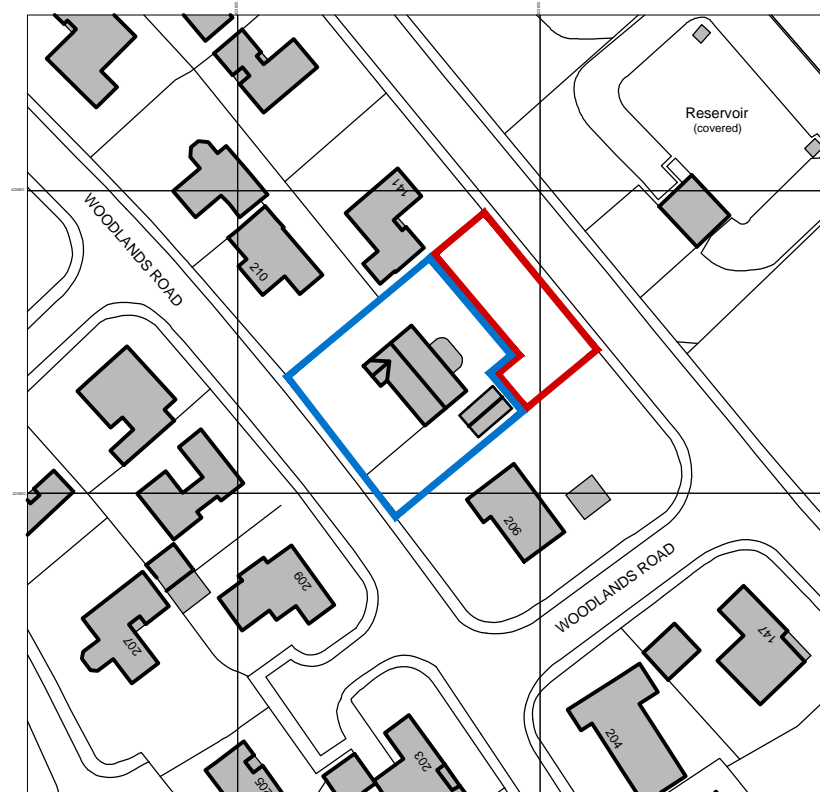

Ordnance Survey, (c) Crown Copyright 2018. All rights reserved. Licence number 100022432

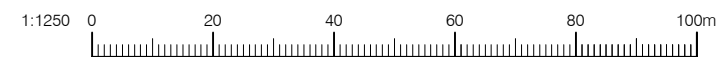

REVISIONS

PROJECT

proposed new dwelling  
208 woodlands road  
batley

CLIENT

mr & mrs clayton

SCALE

as shown

DATE

apr 2018

DWG. No.

169-01

STATUS / DRAWING PURPOSE

planning

DRAWING

site location plan

proposed new dwelling  
woodlands road, batley

site location plan

Scale 1:1250