



LOCATION PLAN 1:1250

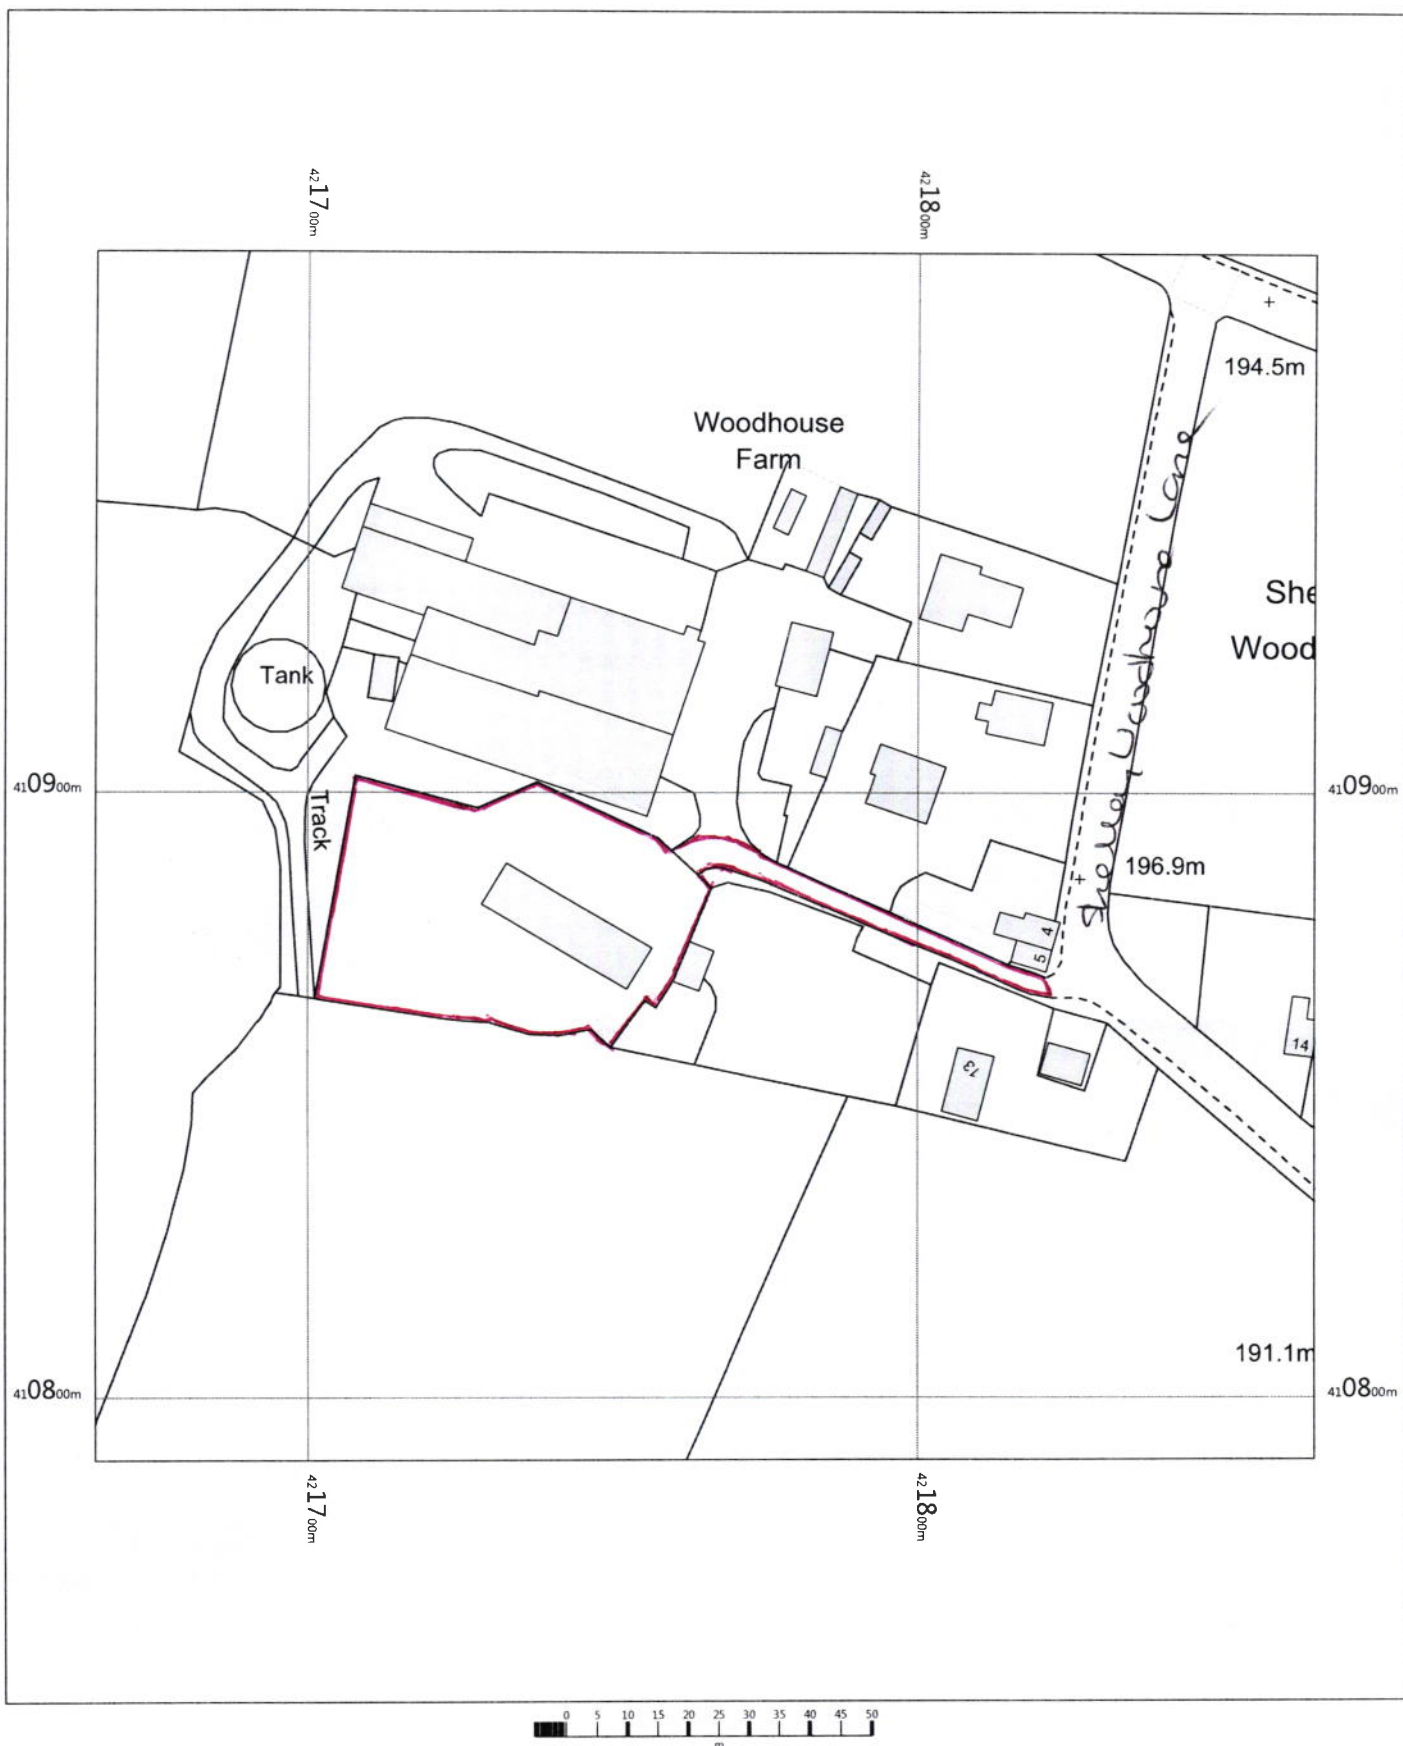

OS MasterMap 1250/2500/10000 scale
 Wednesday, April 11, 2018, ID: BW1-00703950
maps.blackwell.co.uk

1:1250 scale print at A4, Centre: 421765 E, 410890 N

©Crown Copyright and database rights 2017 OS 100019980

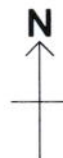

BLACKWELL'S
 MAPPING SERVICES
 PERSONAL & PROFESSIONAL MAPPING
www.blackwellmapping.co.uk

TEL: 0800 151 2612
maps@blackwell.co.uk