


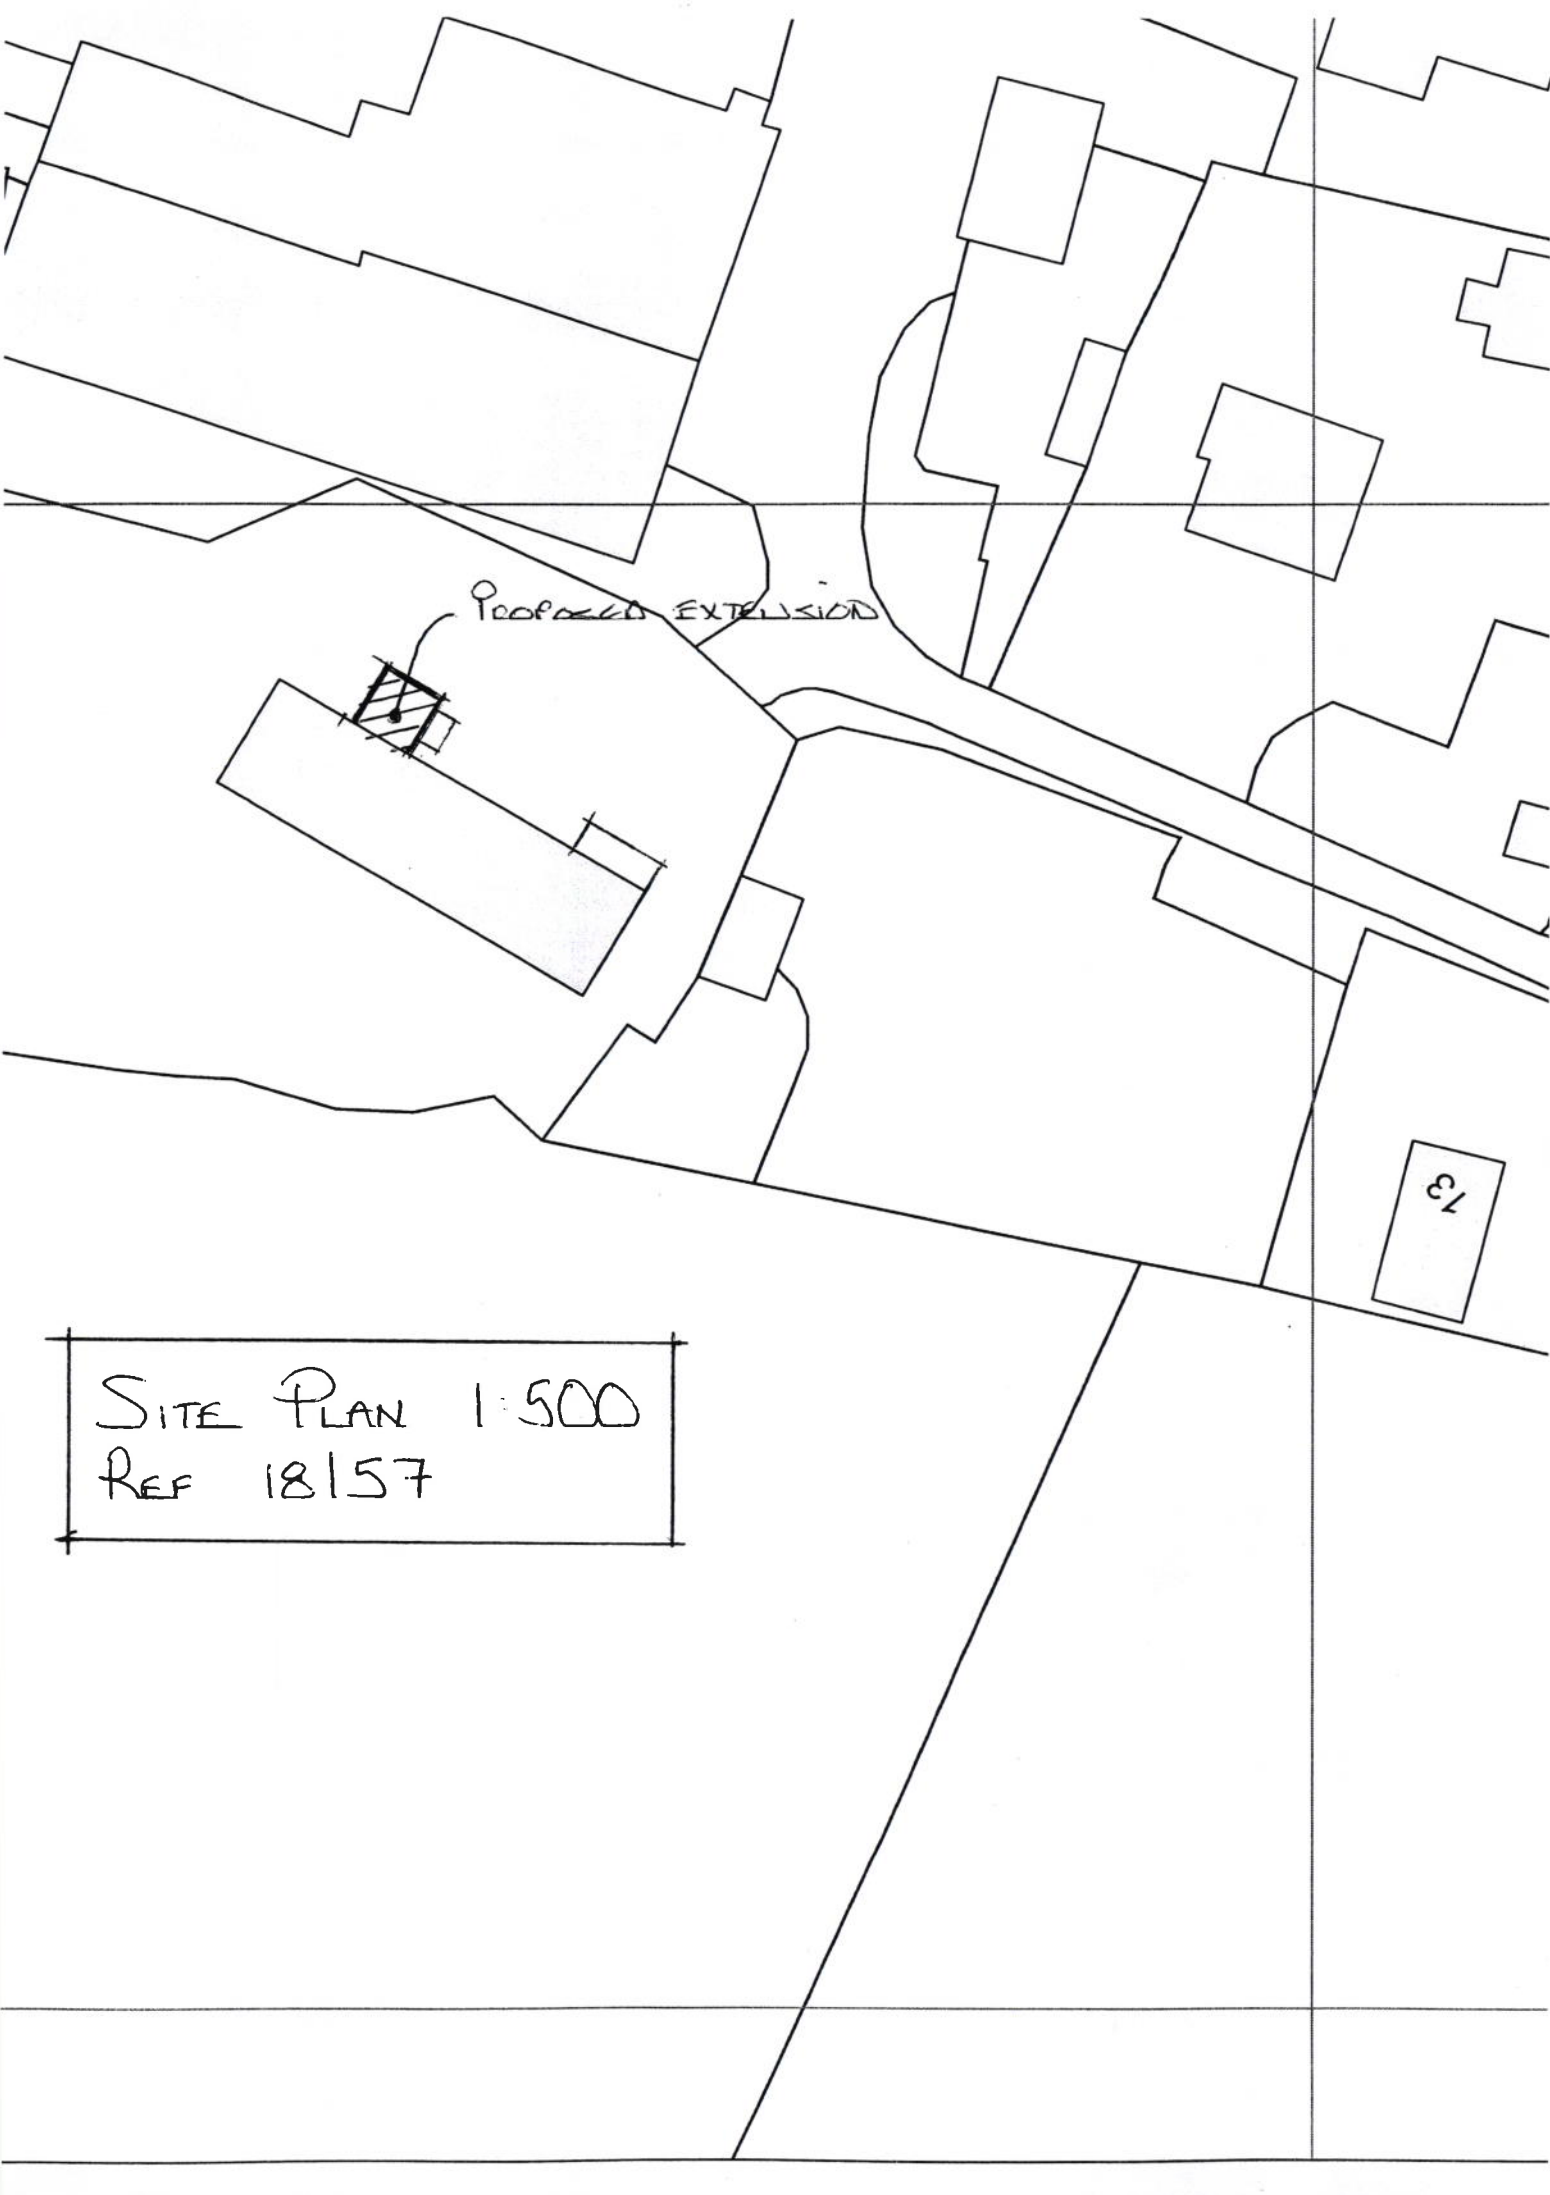

PROPOSED EXTENSION

73

SITE PLAN 1:500
REF 18157