



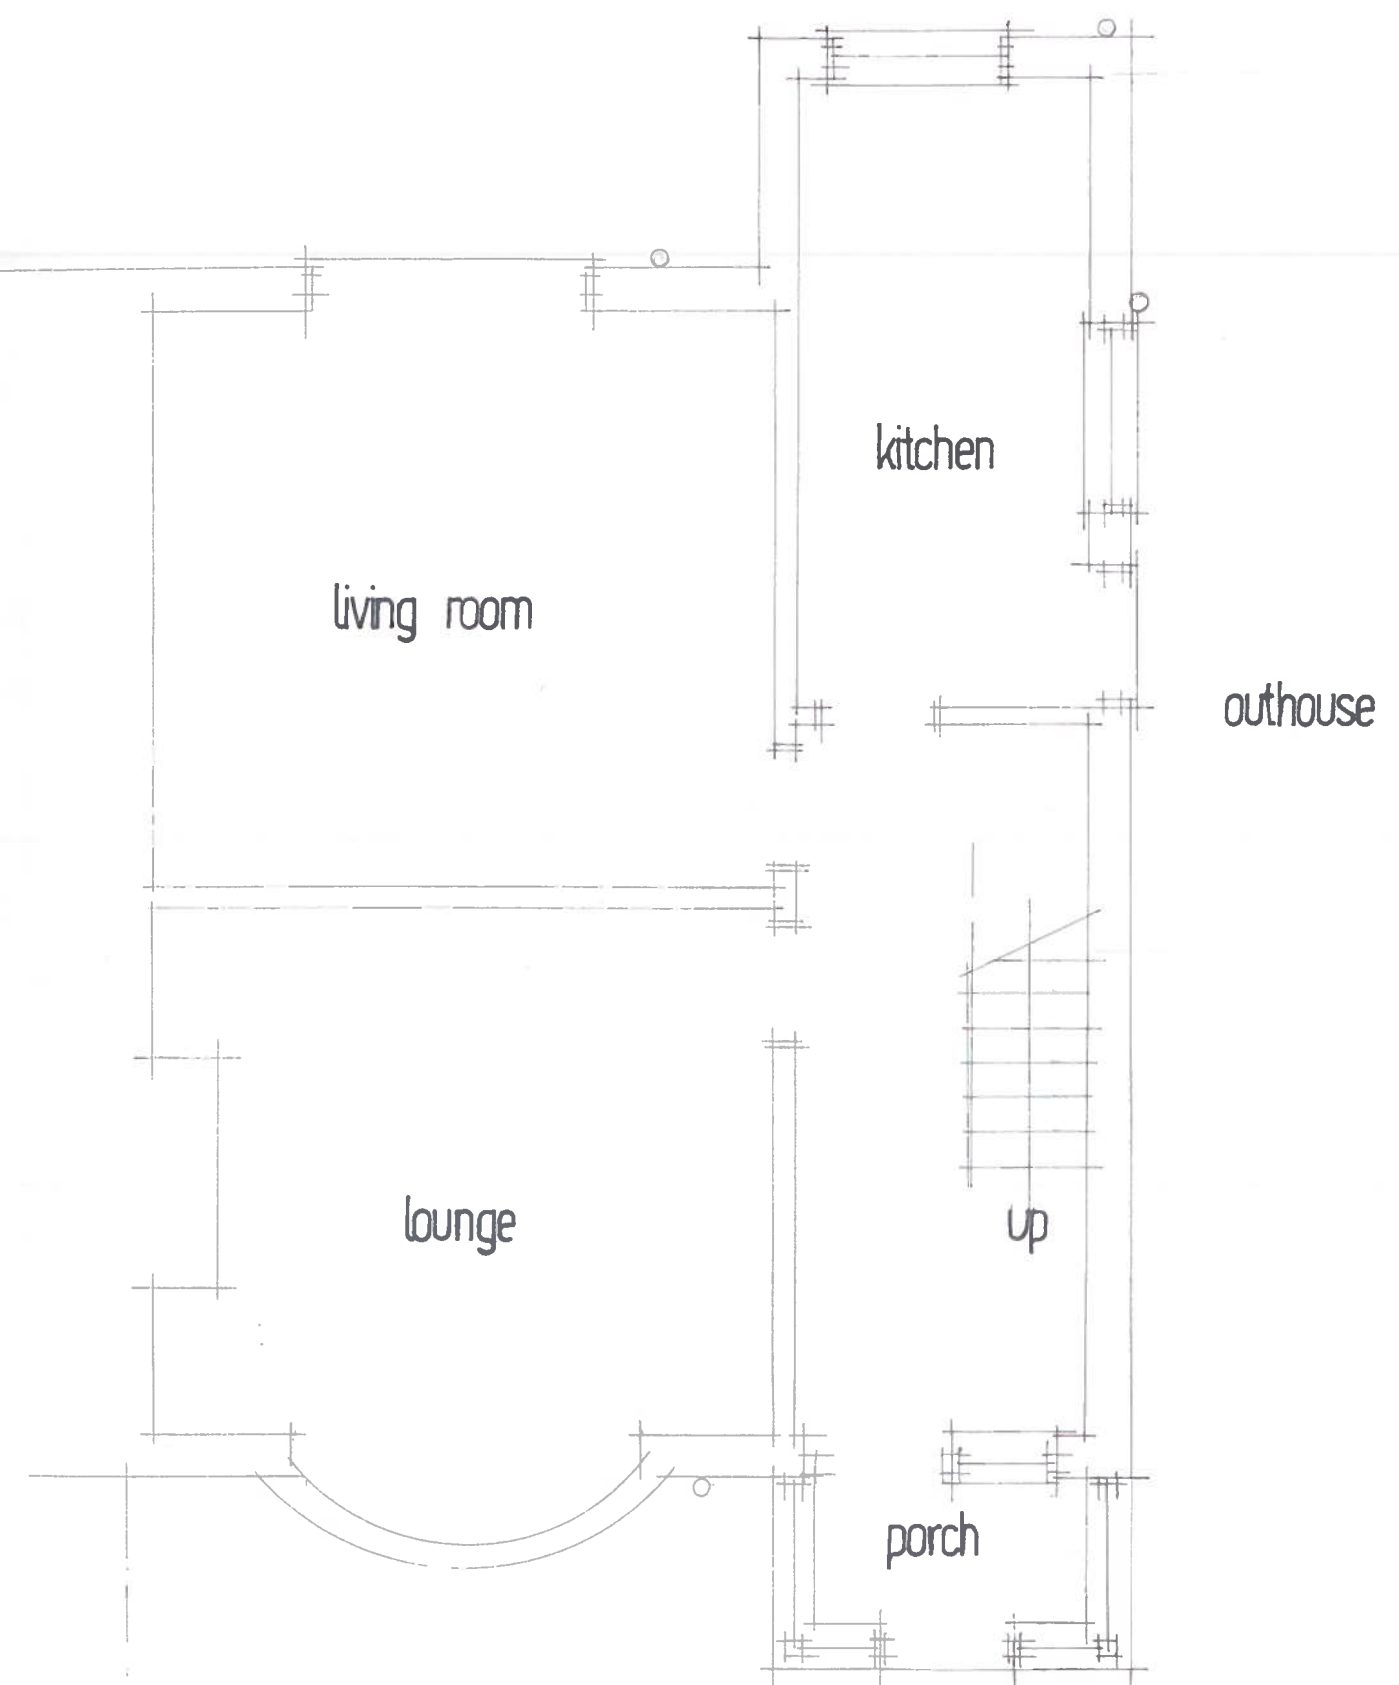

EXISTING GROUND FLOOR

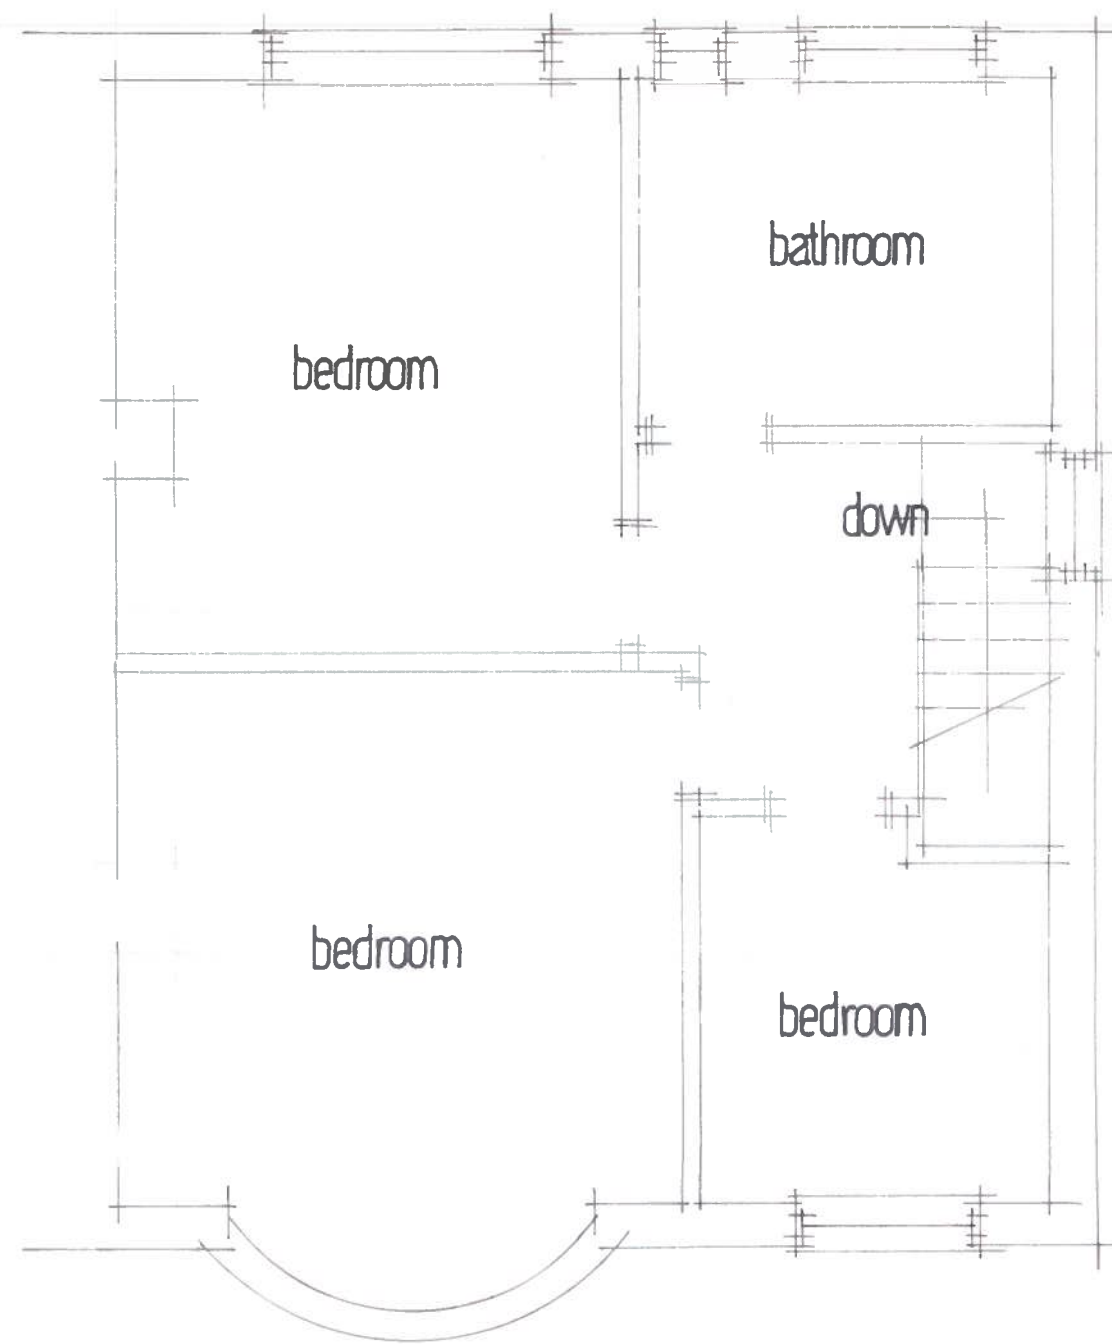

EXISTING FIRST FLOOR

14 HOWARD AVENUE
LINDLEY HUDDERSFIELD

DRG NO 1740-2 SCALE 1:50