


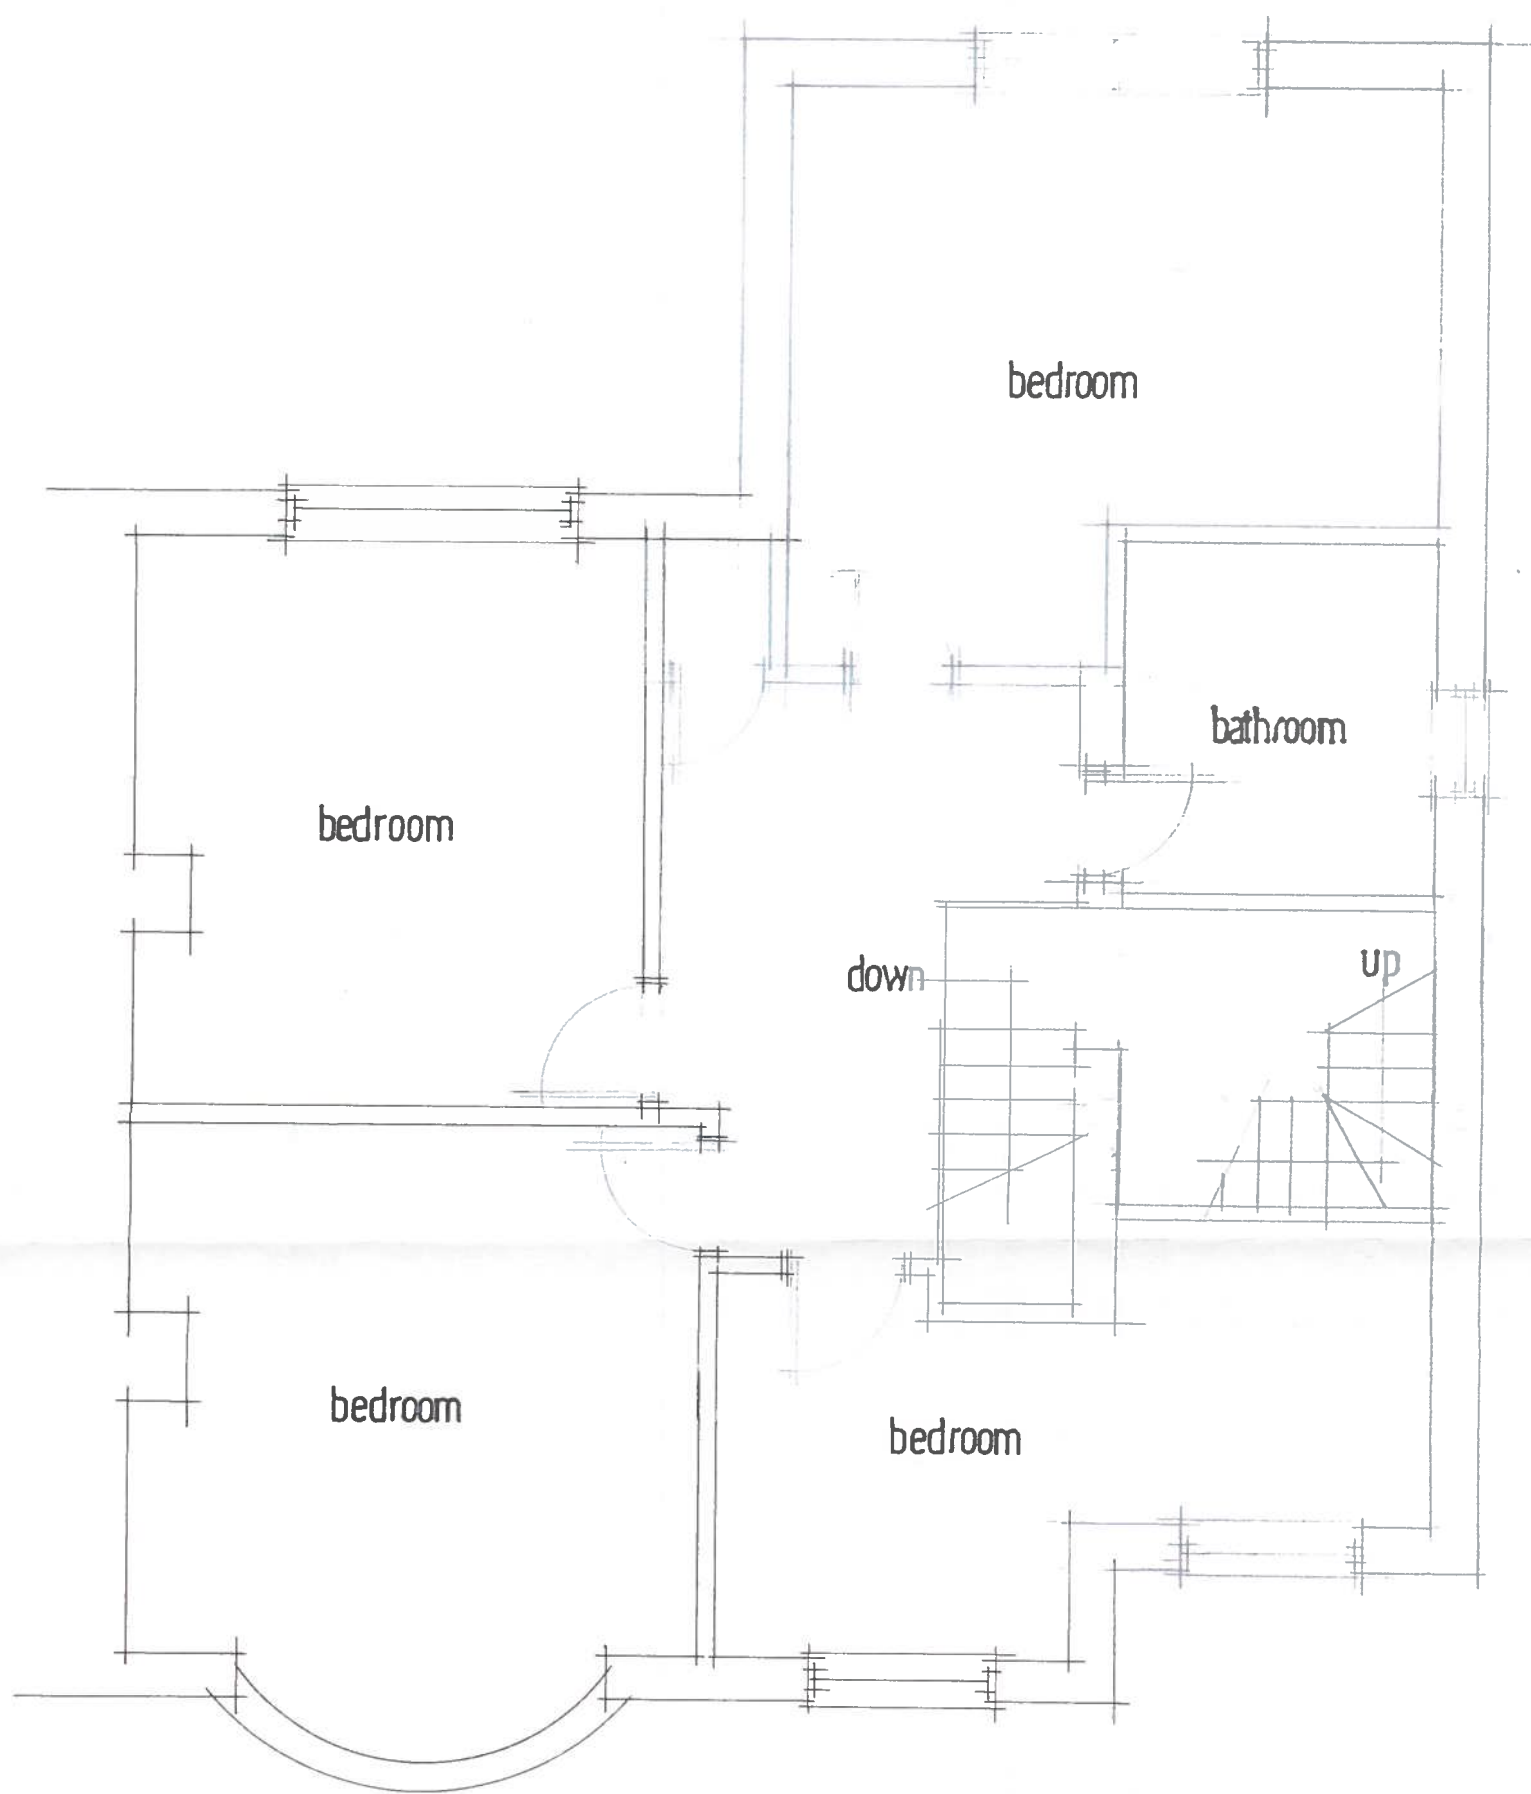

PROPOSED FIRST FLOOR

14 HOWARD AVENUE
LINDLEY HUDDERSFIELD

DRG NO 1740 · 4B SCALE 1:50