


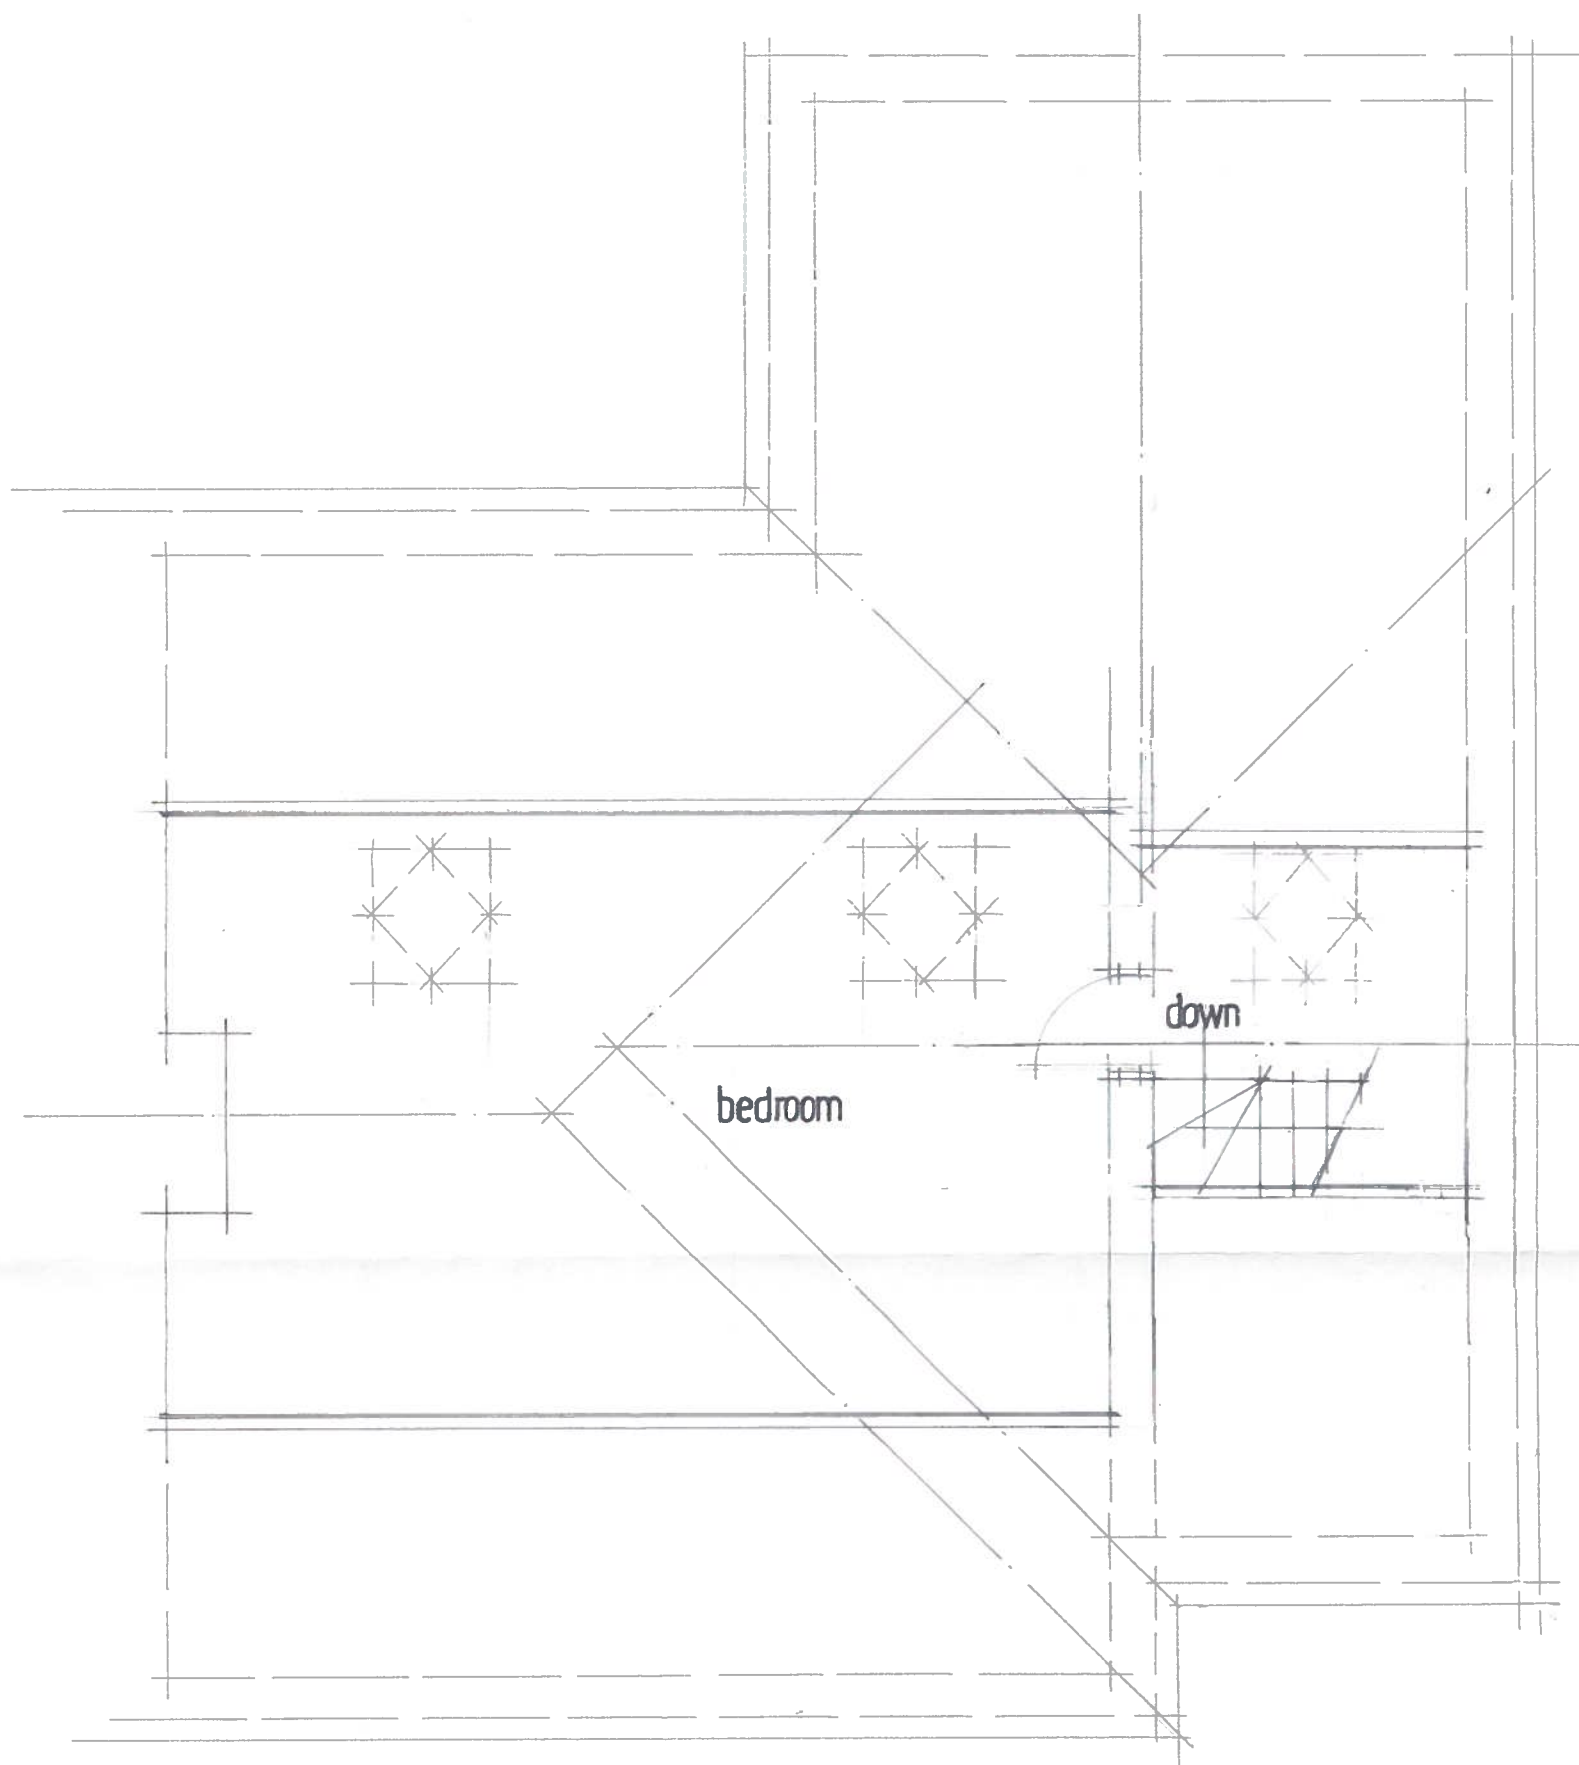

PROPOSED SECOND FLOOR

14 HOWARD AVENUE
LINDLEY HUDDERSFIELD

DRG NO 1740 5A SCALE 1:50