



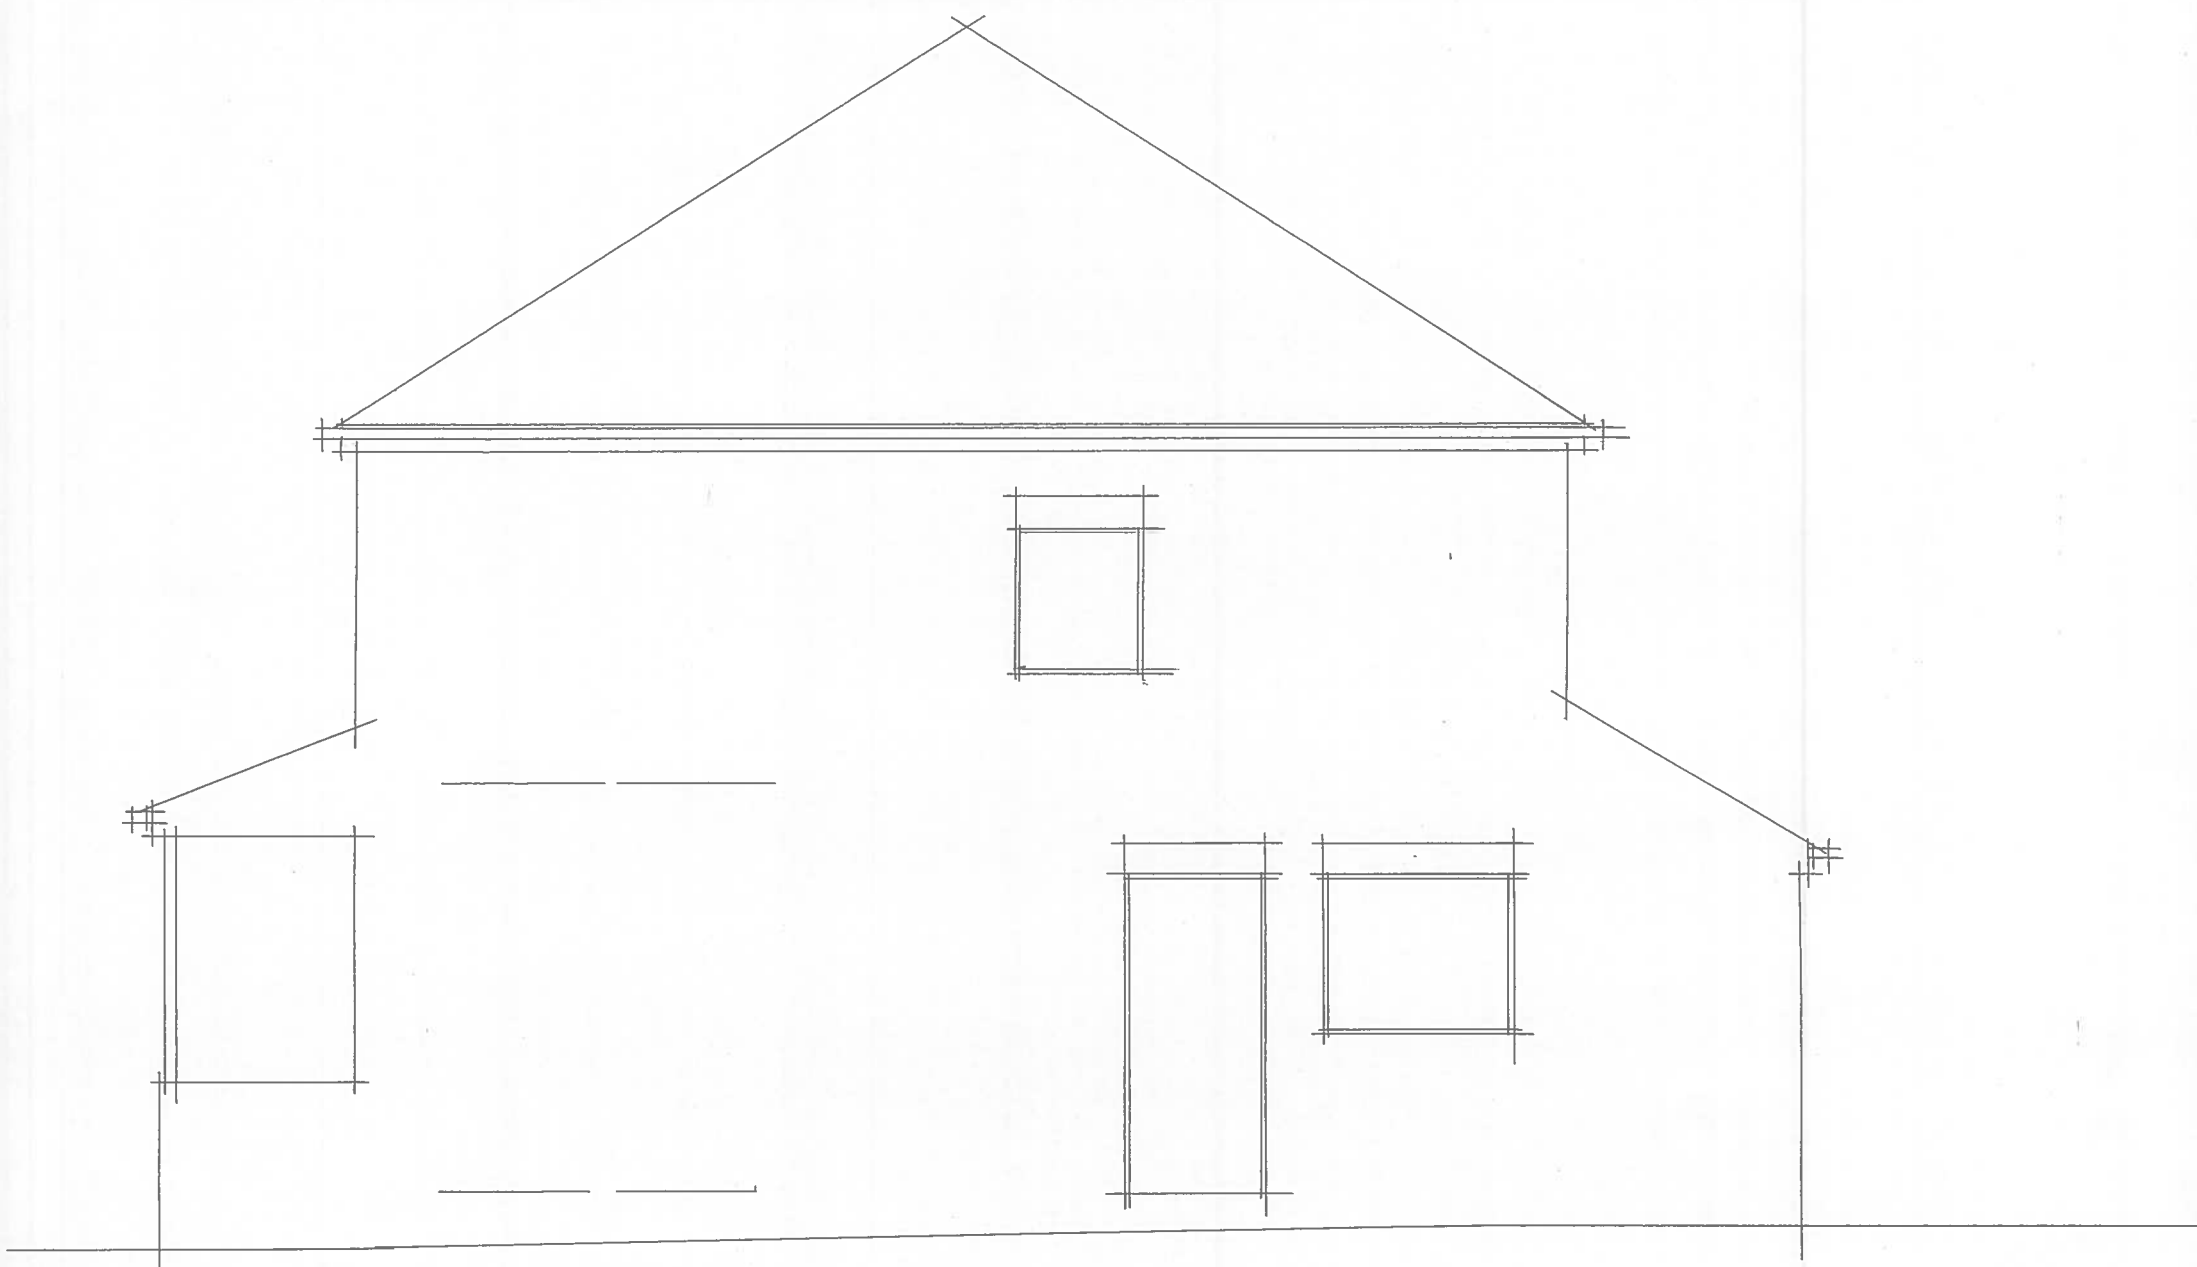

EXISTING SIDE ELEVATION

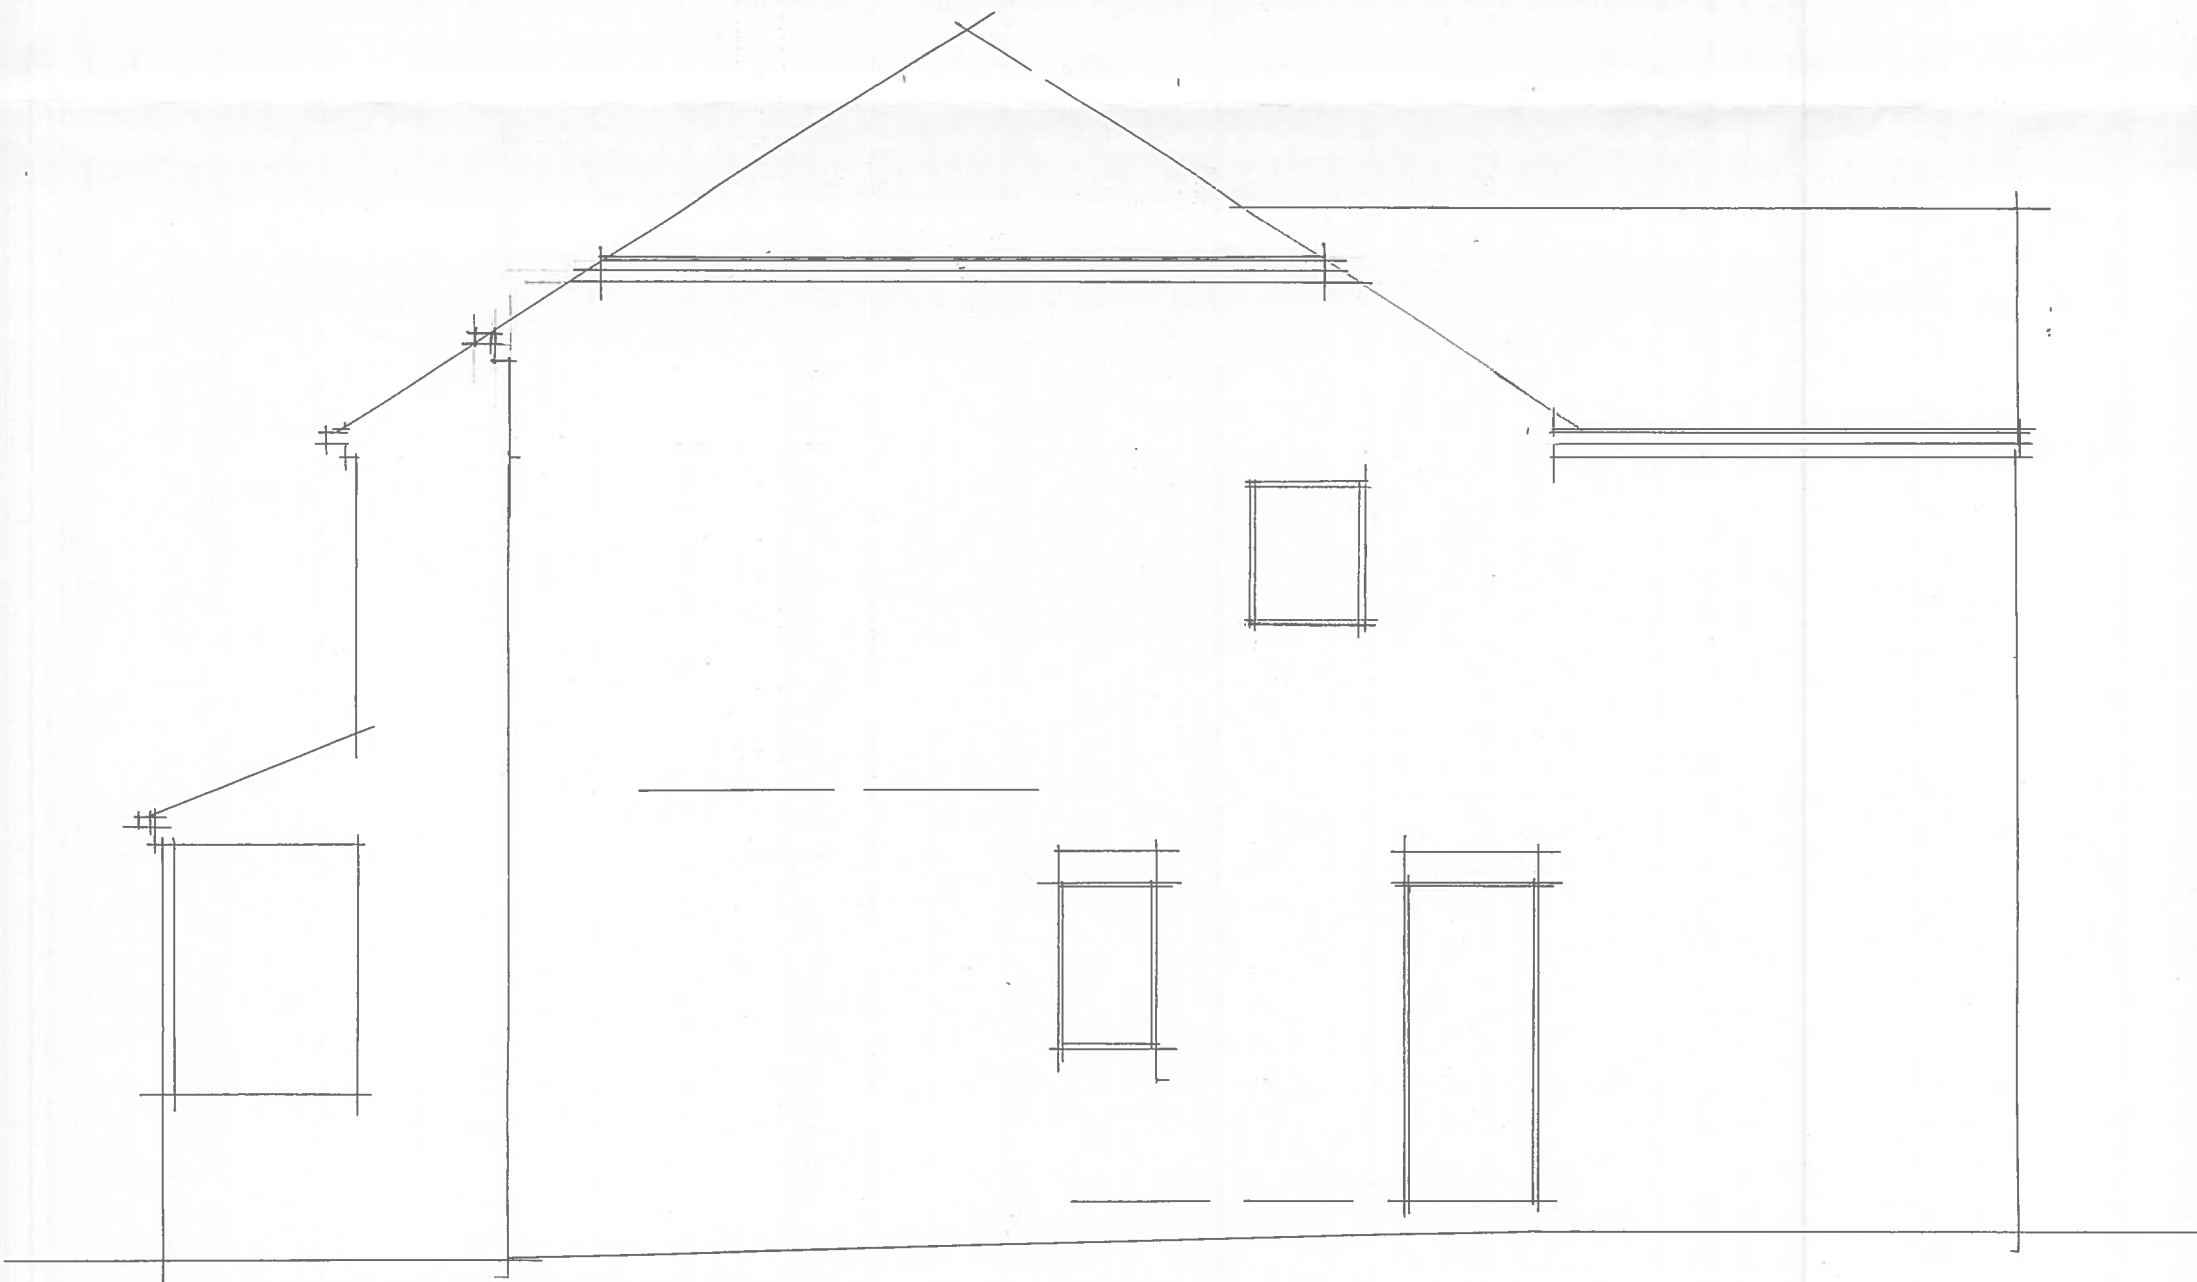

PROPOSED SIDE ELEVATION

14 HOWARD AVENUE
LINDLEY HUDDERSFIELD

DRG NO 1740-8D SCALE 1:50