


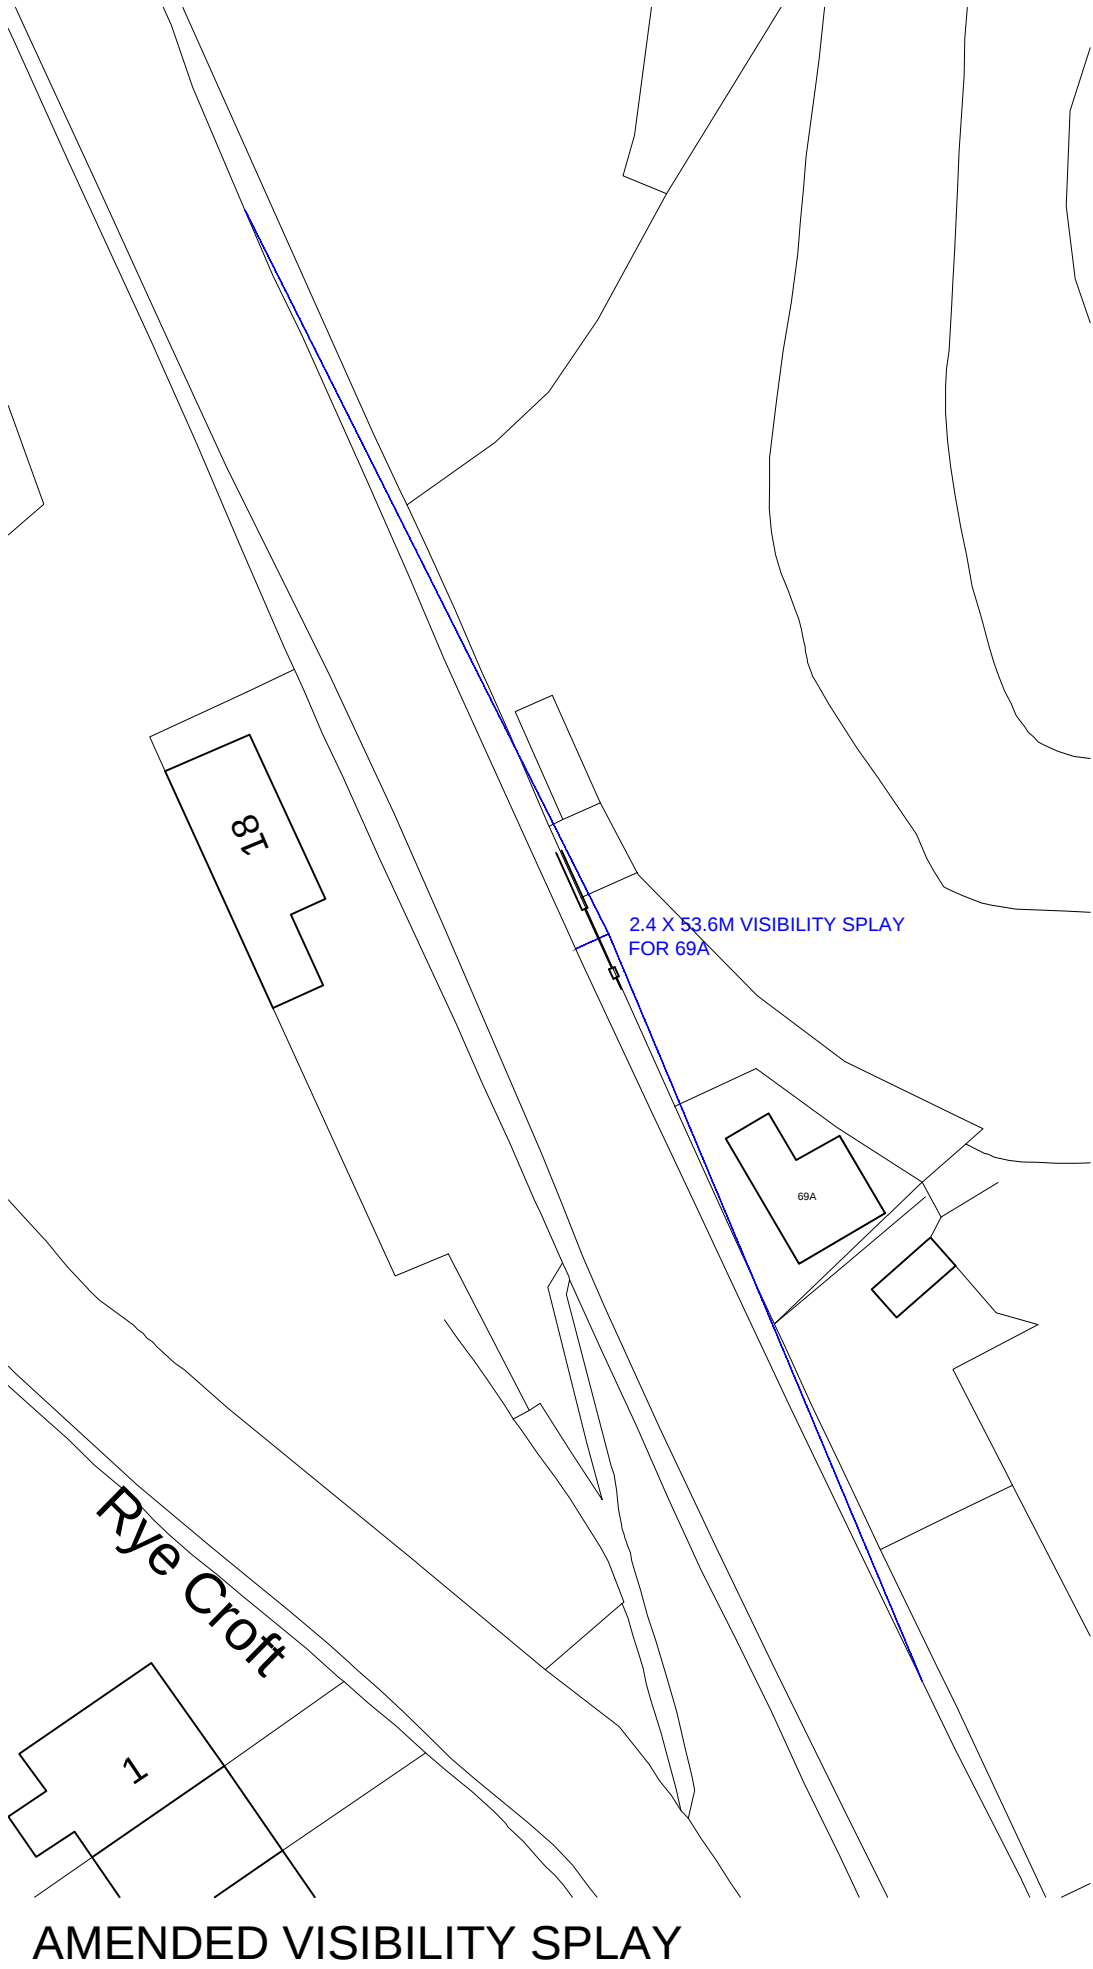

This drawing together with the design, is the property and copyright of the Architect and must not be reproduced without written permission

PLANNING

Revision:



acumen
designers & architects

acumenarchitects.co.uk 01484 546000
Headrow House, Old Leeds Road, Huddersfield, HD1 1SG

CLIENT:

MR & MRS N. BLAKE

JOB TITLE:

69A WOODHEAD ROAD,
HONLEY, HOLMFIRTH

DRAWING TITLE:

REDUCTION OF VISIBILITY
SPLAY FROM 200M TO
53.6M

DRAWN:	JF	DATE:	APR'18
CHECKED:	JC	SCALE:	1:500 @ A3
DRAWING NUMBER:	1000 - 03		