


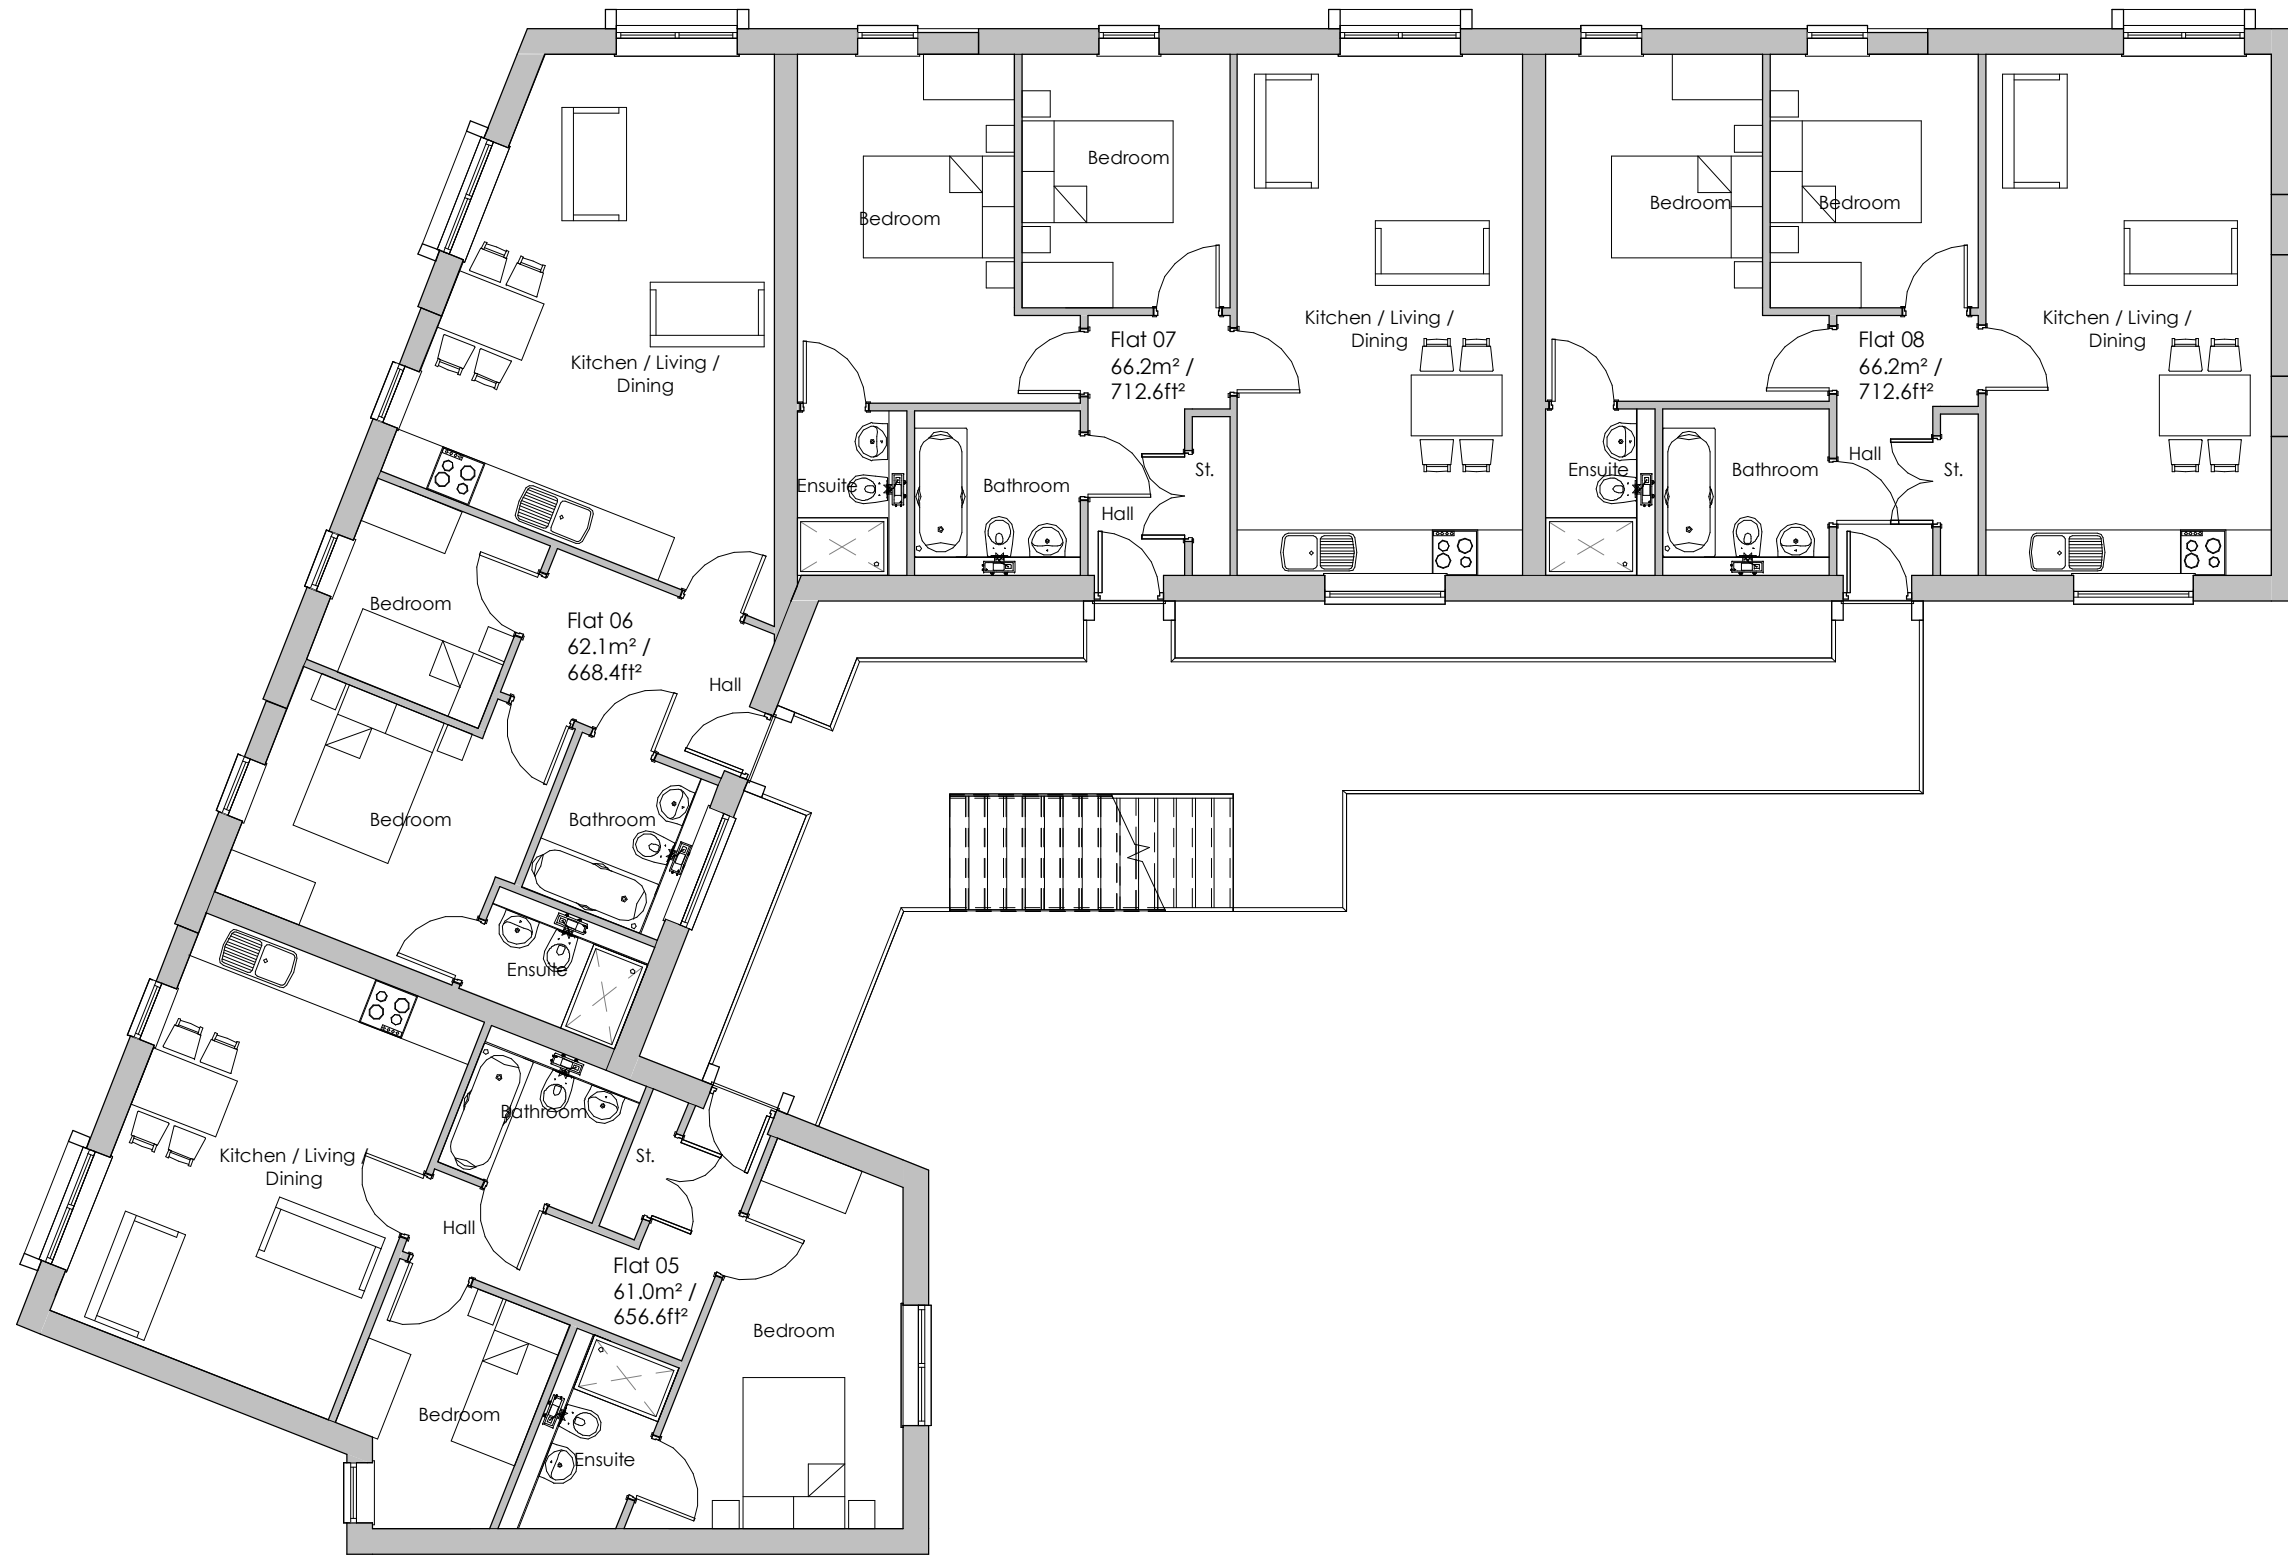

C:\Users\Wowell\Downloads\Phase 2 --- 10No flats (1)\CP01 Building Model 012.rvt

Do not scale from this drawing, figured dimensions are to be worked in all cases with any discrepancies reported prior to commencement of any work.

Northpoint:

Rev	Date	Amendments	By	Chkd
A	07/06/17	Amended to suit plan changes		TW
B	25/02/18	Building amended		TW

Hepard
Studio
Architecture
www.hepard.co.uk

6 Suffield Road
Gildersome
Leeds
LS27 7WA
T: 07969350329
T: 07977108980
E: hepard@hepard.co.uk
W: www.hepard.co.uk

Project:

Proposed Commercial,
125 Wellington Street, Batley

Client:

Mr Amin

Dwg Title:

Proposed First Floor

Date:	Scale:	Size:	Drawn:	Checked:
Mar '17	1 : 100		TW	GH

Project No:	Dwg No:	Rev:	Status:
CP01	201	B	Planning