


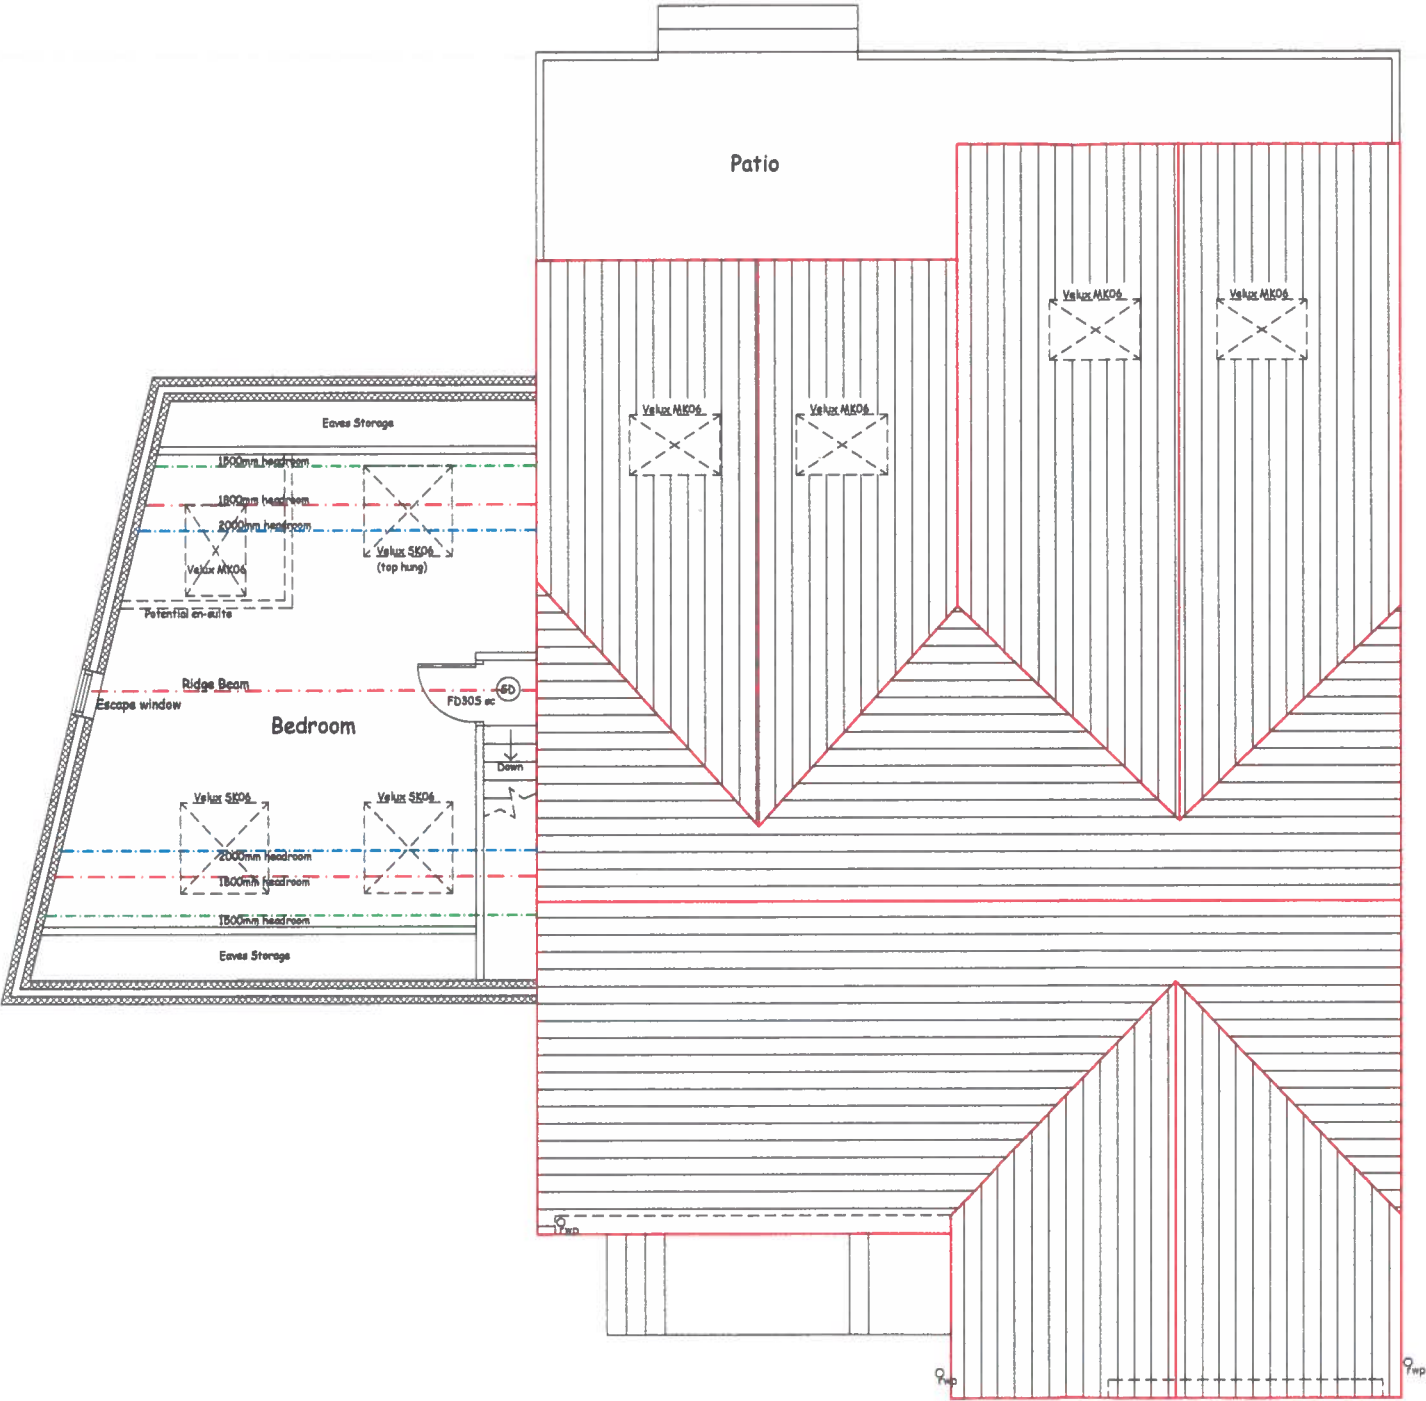

This drawing has been prepared specifically for the purpose of obtaining Planning Permission and/or Building Regulation Approval. Its suitability for other purposes, without supplementary details and specifications cannot be guaranteed. The Permissions and/or Approvals are beyond the Architects control, and no guarantee that such will be granted is given or to be inferred by reason of the preparation of this drawing. Only figured dimensions are to be used. All dimensions to be checked on site. This drawing together with the design is the property and copyright of the Architect and must not be reproduced without prior written permission.

Scheme: -		
Extensions and alterations to existing bungalow		
Location: -		
8 Leyfield Bank, Holmfirth		
Drawing Description: -		
Proposed First Floor		
Scale: -	Date: -	Dwg Number: -
1:100	May 18	04
Client: -		
Mr & Mrs Storey		
Amendments: -		