



HOUSE TYPE 05 4 Bedroom

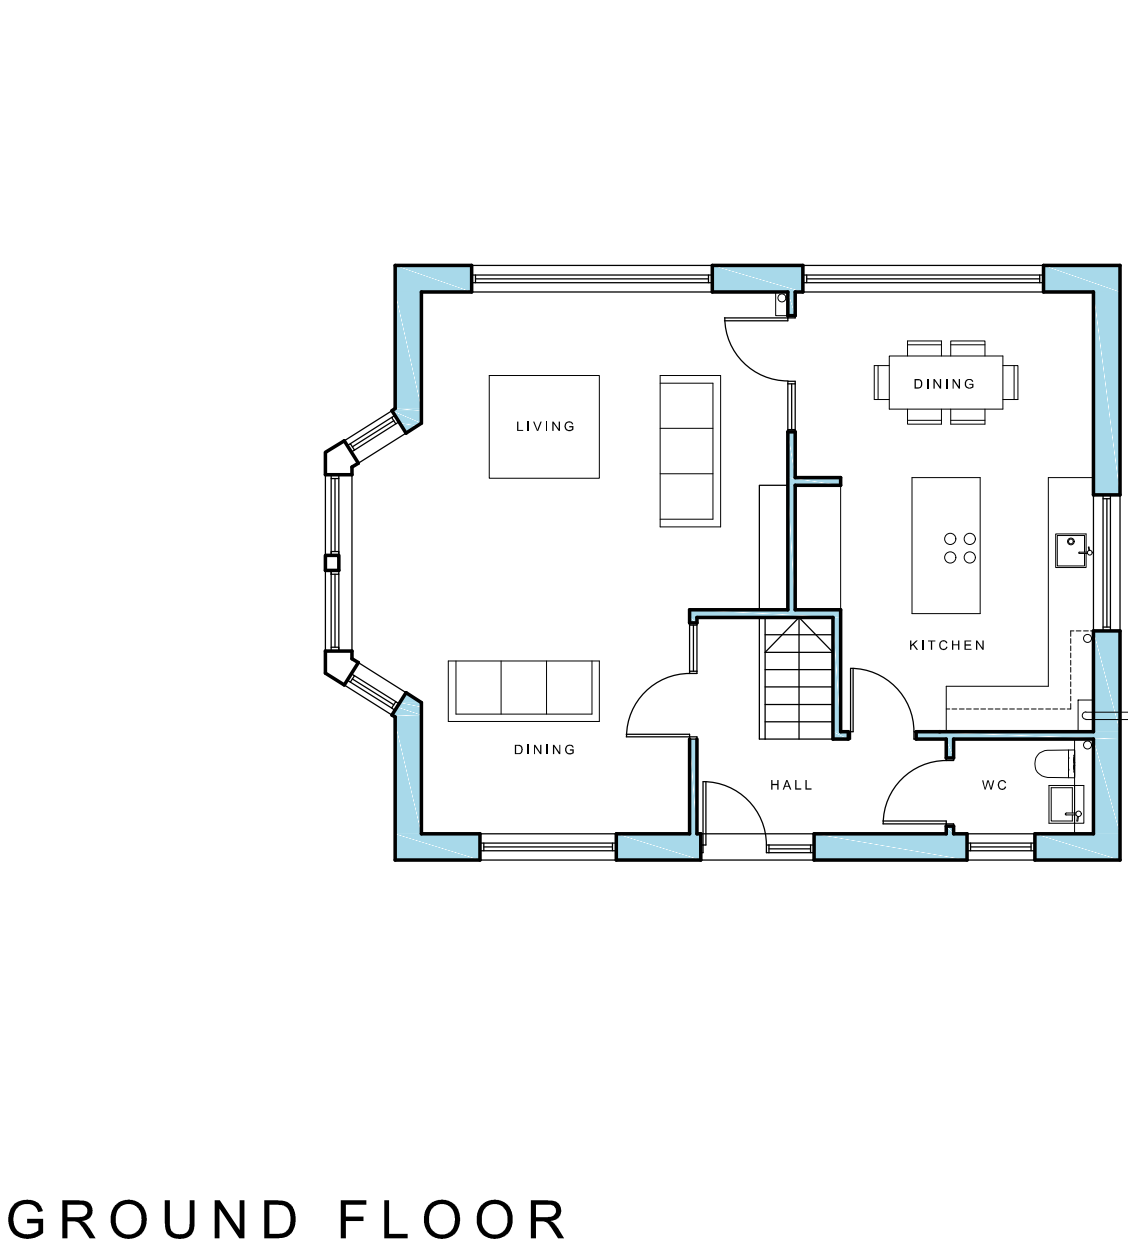


ELEVATION A

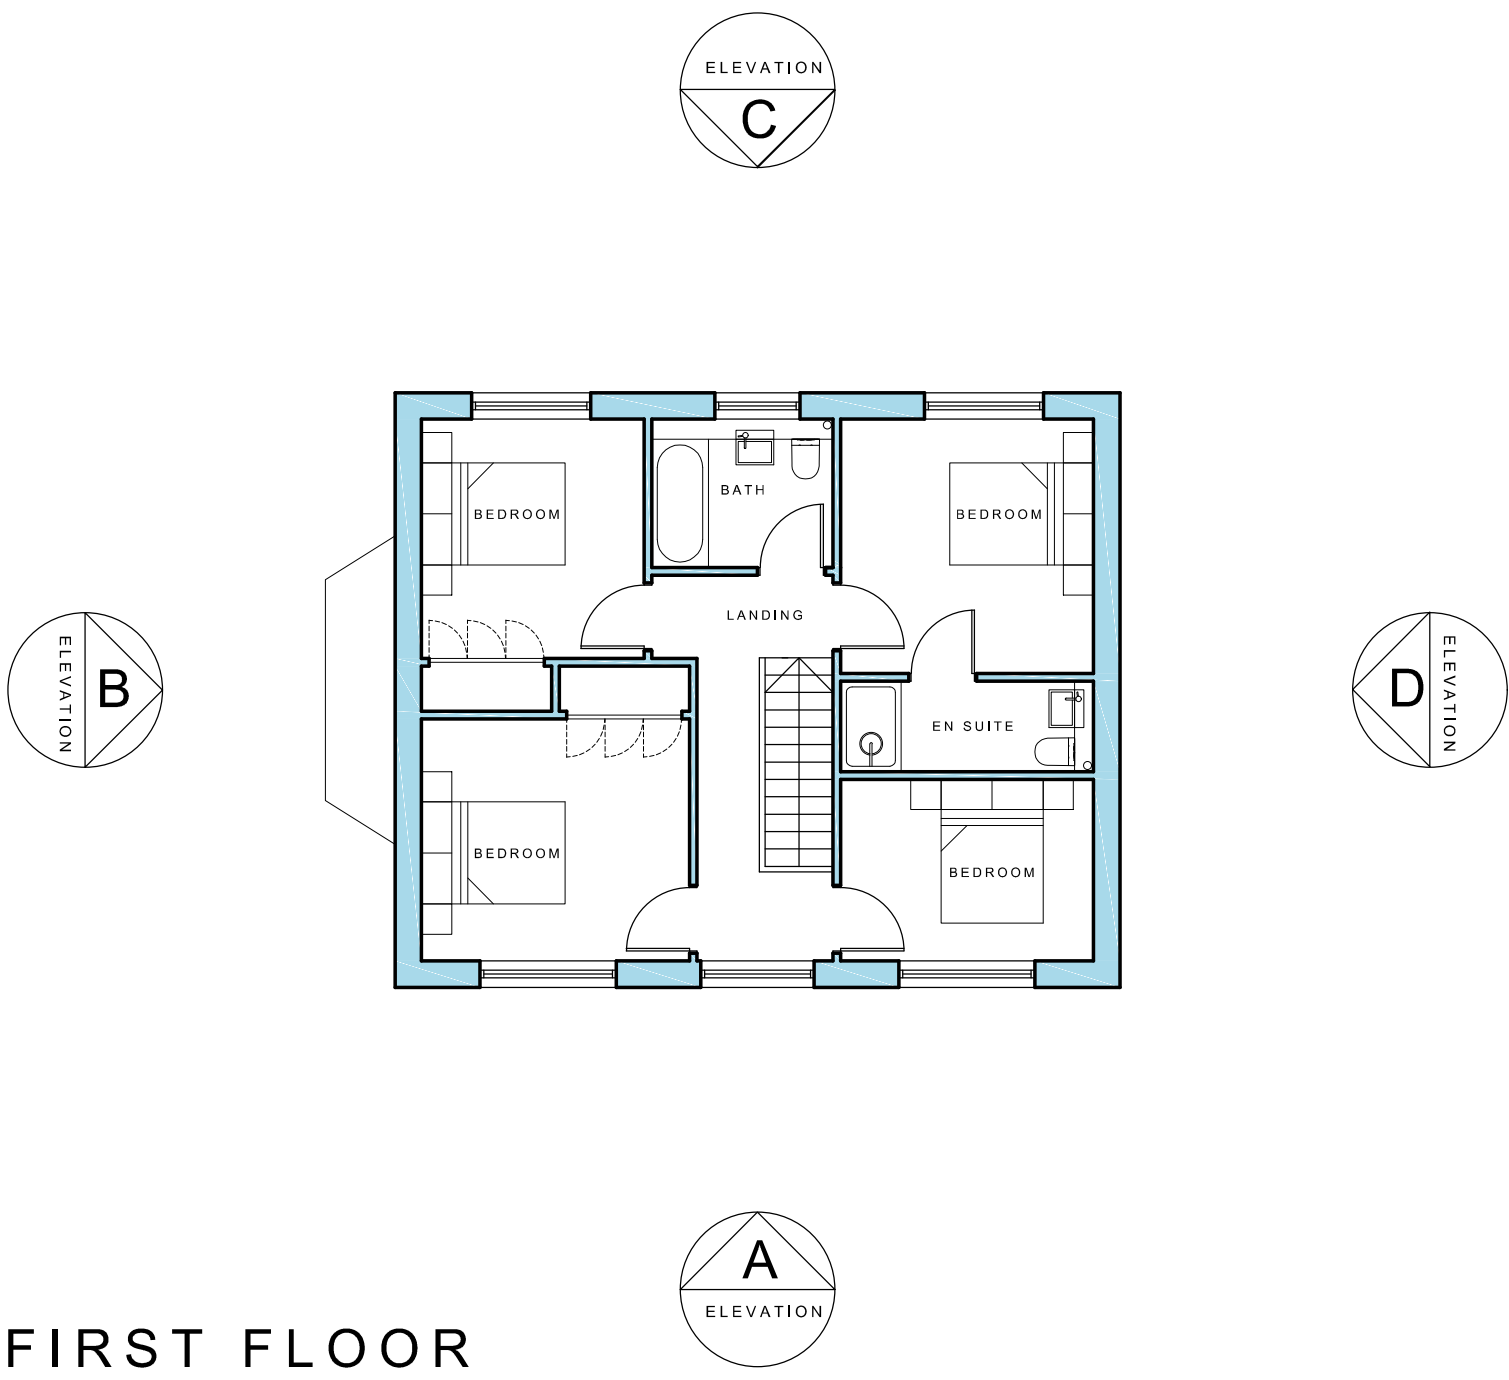


ELEVATION B



ELEVATION C

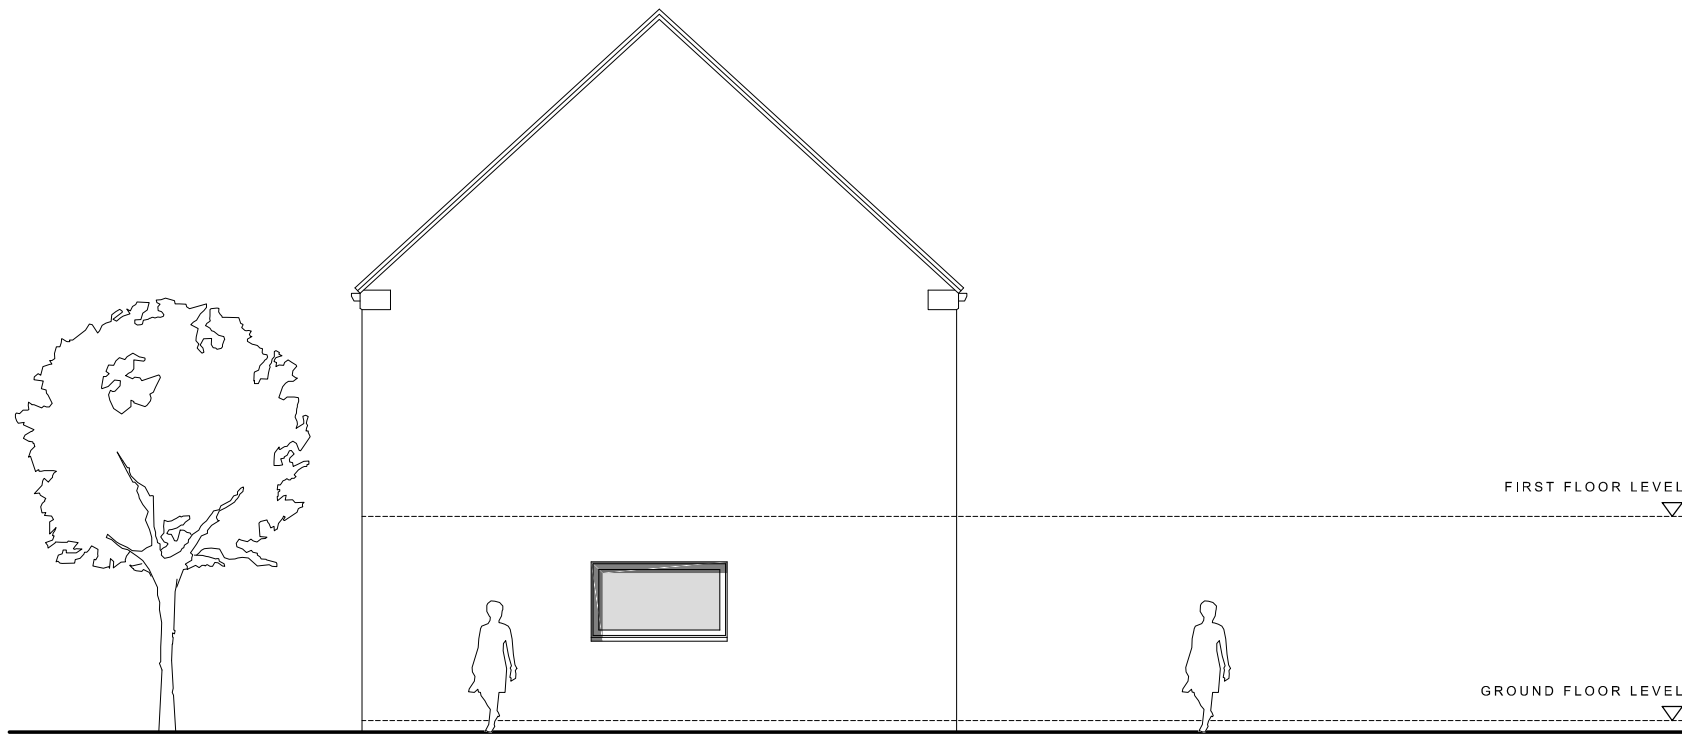


ELEVATION D

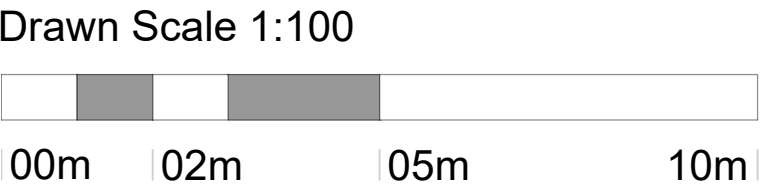

This copy has been made by and with the authority of the person required to make the plan and drawing open to public inspection pursuant to Section 47 of the Copyright, Designs and Patents Act 1988. Unless that Act provides a relevant exception to copyright, the copy must not be copied without the prior permission of the copyright owner. If any copy is made under the authority only the whole drawing including the copyright holder's name and this notice, is to be copied.

SAFETY HEALTH AND ENVIRONMENTAL INFORMATION
In addition to the hazards / risks normally associated with the types of work detailed on this drawing, note the following significant risks and information.
It is assumed that all works will be carried out by a competent contractor, working where appropriate, to an approved method statement.
CONSTRUCTION
1. None.
MAINTENANCE
1. None.
DEMOLITION
1. None.

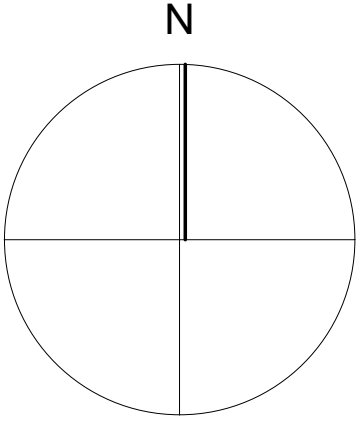

Issue Purpose: PLANNING APPLICATION			
AHJ architects			
The Courtyard 12a Commercial Road Skelmanshorpe Huddersfield HD8 9AA www.ahjarchitects.co.uk		t 07968944840 e info@ahjarchitects.co.uk	
		AHJ architects	
Client Mr M Cregan		Issued From	
Project 1626 Holme House		Date April 2018	
Title House Type 05		Scale 1:100 @ A1	
		Drawn BH Auth BH	
Drawing Number		Revision	
1626 - D - 20 - 014		-	
Do not scale from this drawing. Work to figure dimensions, and any discrepancy to be reported to the Architect. Refer to larger scale drawings where available.			