


This drawing is to be read in conjunction with the following drawings:

- 1. GGP-50231-P-100 : Site Location
- 2. GGP-50231-P-102 : Proposed site G.A
- 3. GGP-50231-P-103 : Proposed Elevations

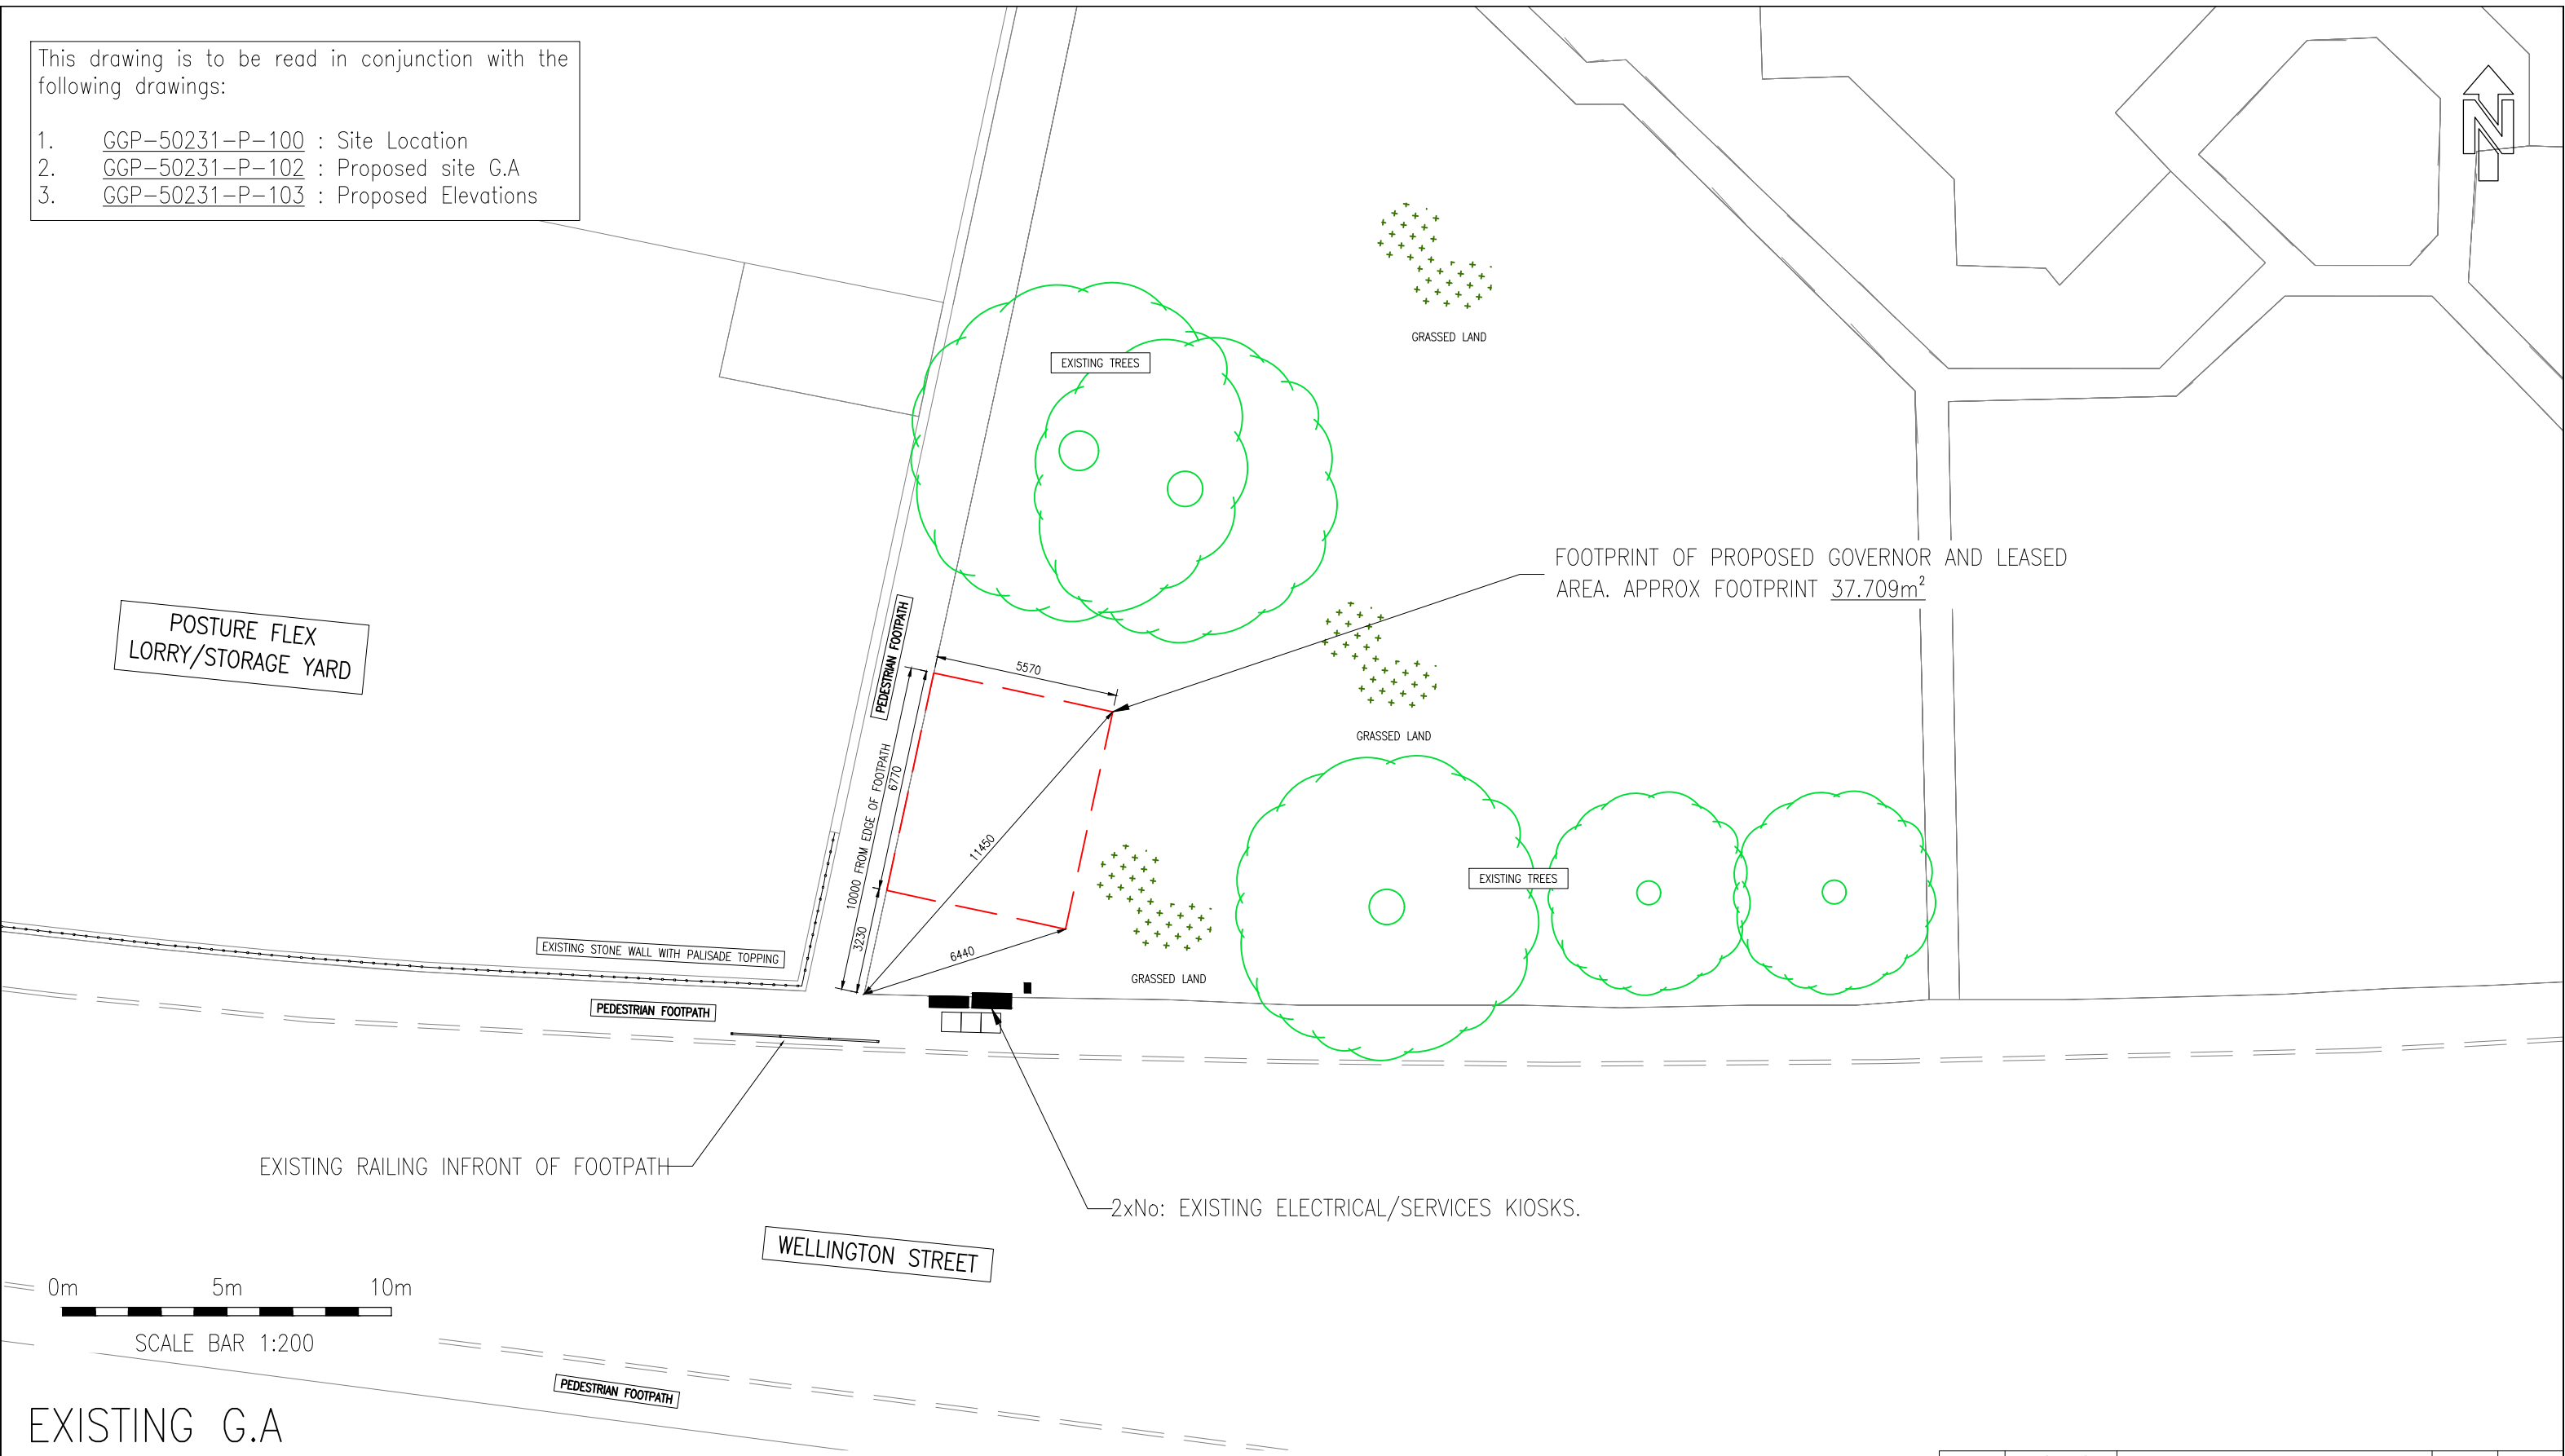

P1	03/05/18	ISSUED TO PLANNING	LM	AR
Rev	Date	Description	DR	CH

Drawn By L.MACE	 CLERK GREEN MP-LP GOVERNOR, WELLINGTON STREET, BATLEY, WF17 5RP (EXISTING G.A)	
Date MAY 2018		
Checked A.R		
Approved S.M	Scales AS SHOWN @ A3	Status APPROVAL



**CONSULTING ENGINEERS
PROJECT MANAGEMENT**
2 Hallam Road
Priory Park East
HULL HU4 7DY
UNITED KINGDOM
Telephone (+44) 01482 627963
Fax (+44) 01482 641736
Email info@ggpconsult.co.uk

Drg. No.
GGP-50213-P-101

Rev
P1