



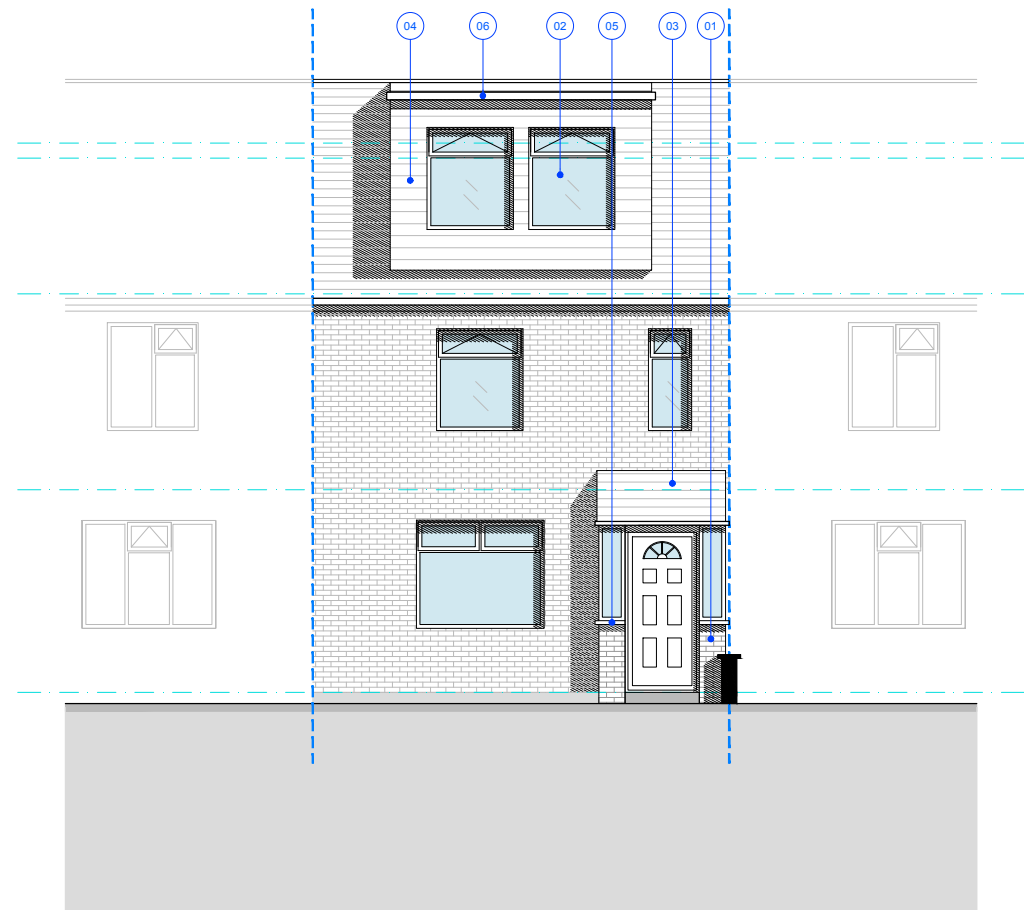


PROPOSED FRONT(North-West) ELEVATION
Scale 1:100 at A3

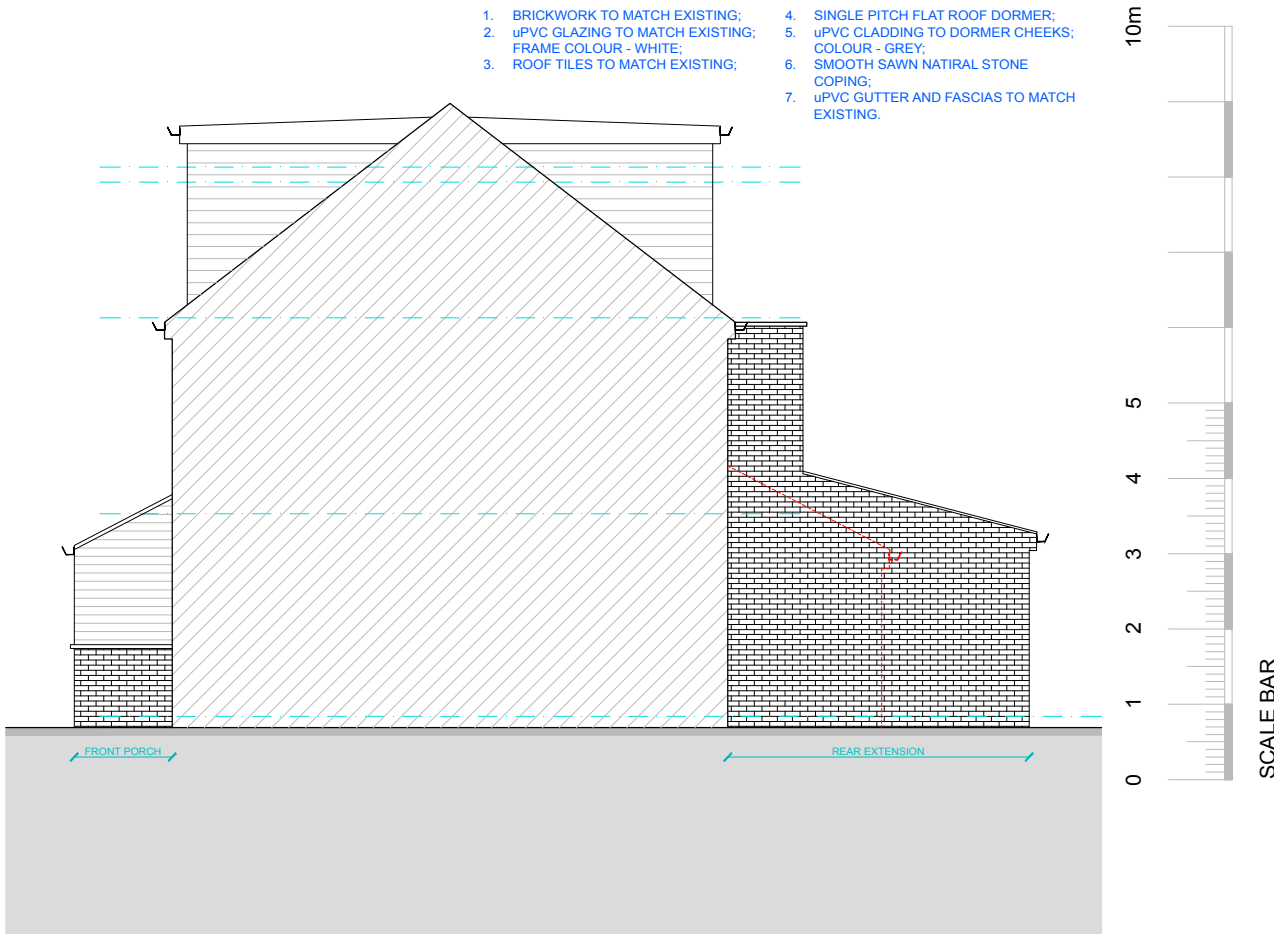

PROPOSED SIDE (South-West) ELEVATION
Scale 1:100 at A3



PROPOSED REAR(South-East) ELEVATION
Scale 1:100 at A3

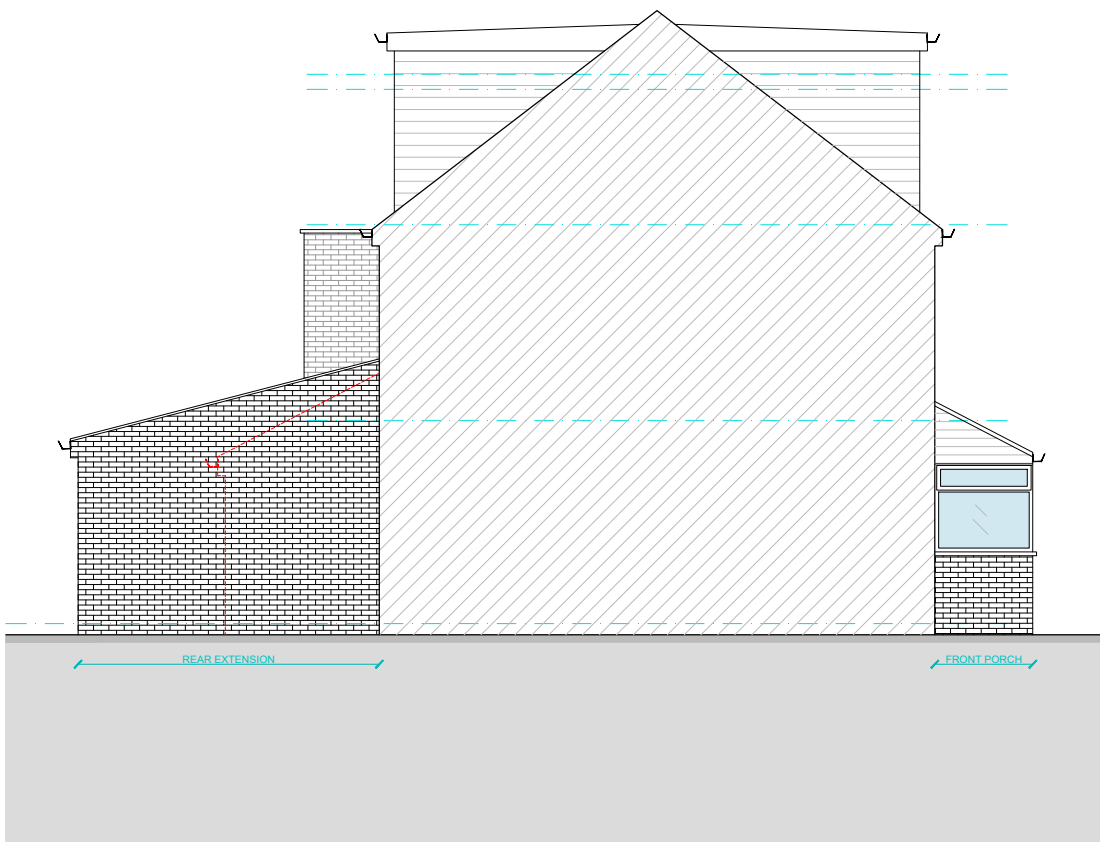

PROPOSED SIDE (North-East) ELEVATION
Scale 1:100 at A3

PROJECT INFORMATION

Client.
Mr Q Javaid

Address.
35 Holly Road, Huddersfield, West Yorkshire,
HD1 3SE

Project Title.
Introduction of Front and Rear Dormer, Front
Porch and Rear Extension

DRAWING DETAILS

Project Ref.
IQ18.011

Drawing Title.
Proposed Elevations

Drawing Type.
Proposed

Drawing No.
04

Scale.
1:50 @ A1
1:100 @ A3

Drawn/Checked.	Description.	Rev.
AI/MAI	Planning Application	-

NOTES

This drawing is for information only.



The Studio. No. 96 Blacker Road, Huddersfield,
HD1 5HN

Tel. +44 (0)1484 309 394
Email. studio@iq-arch.com

Web. www.iq-arch.com

This drawing and design is the copyright of 'Studio IQ' and may not be reproduced, retained or disclosed to any unauthorised person in any form whatsoever without prior express or written consent. Figured dimensions to be taken in preference to those scaled. All dimensions to be checked on site and taken in preference to those shown.