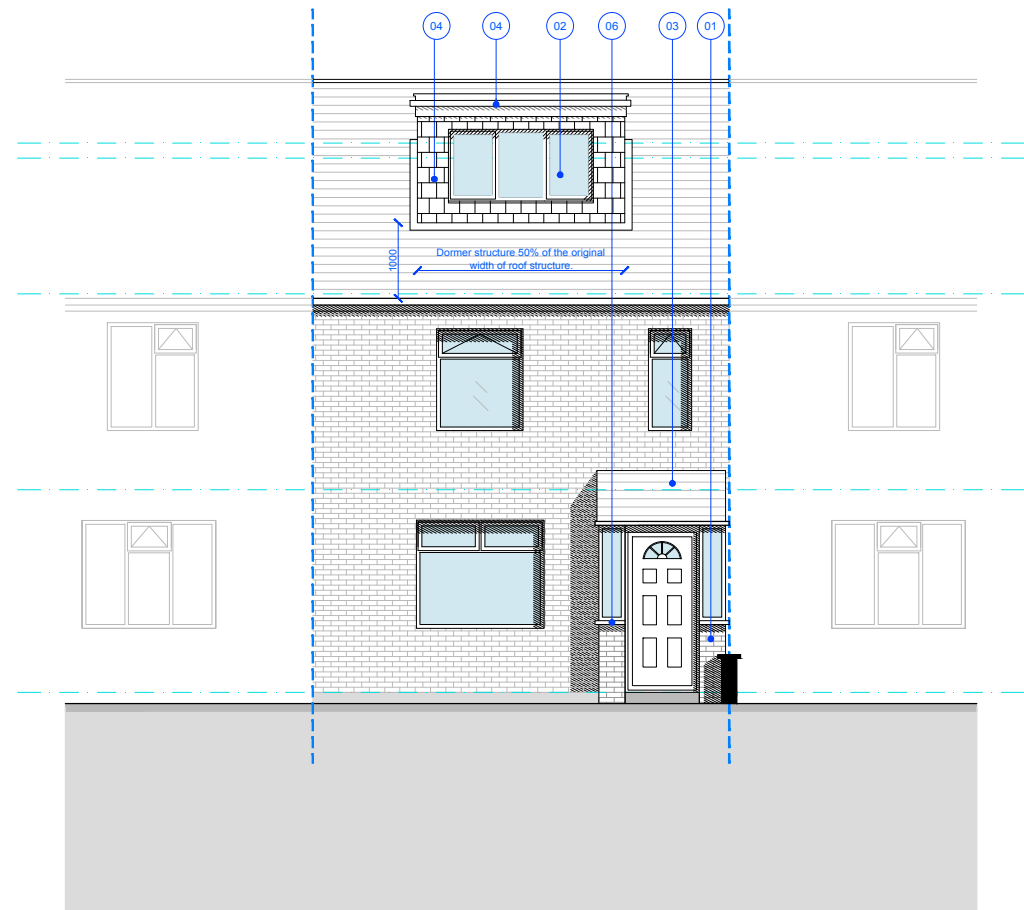
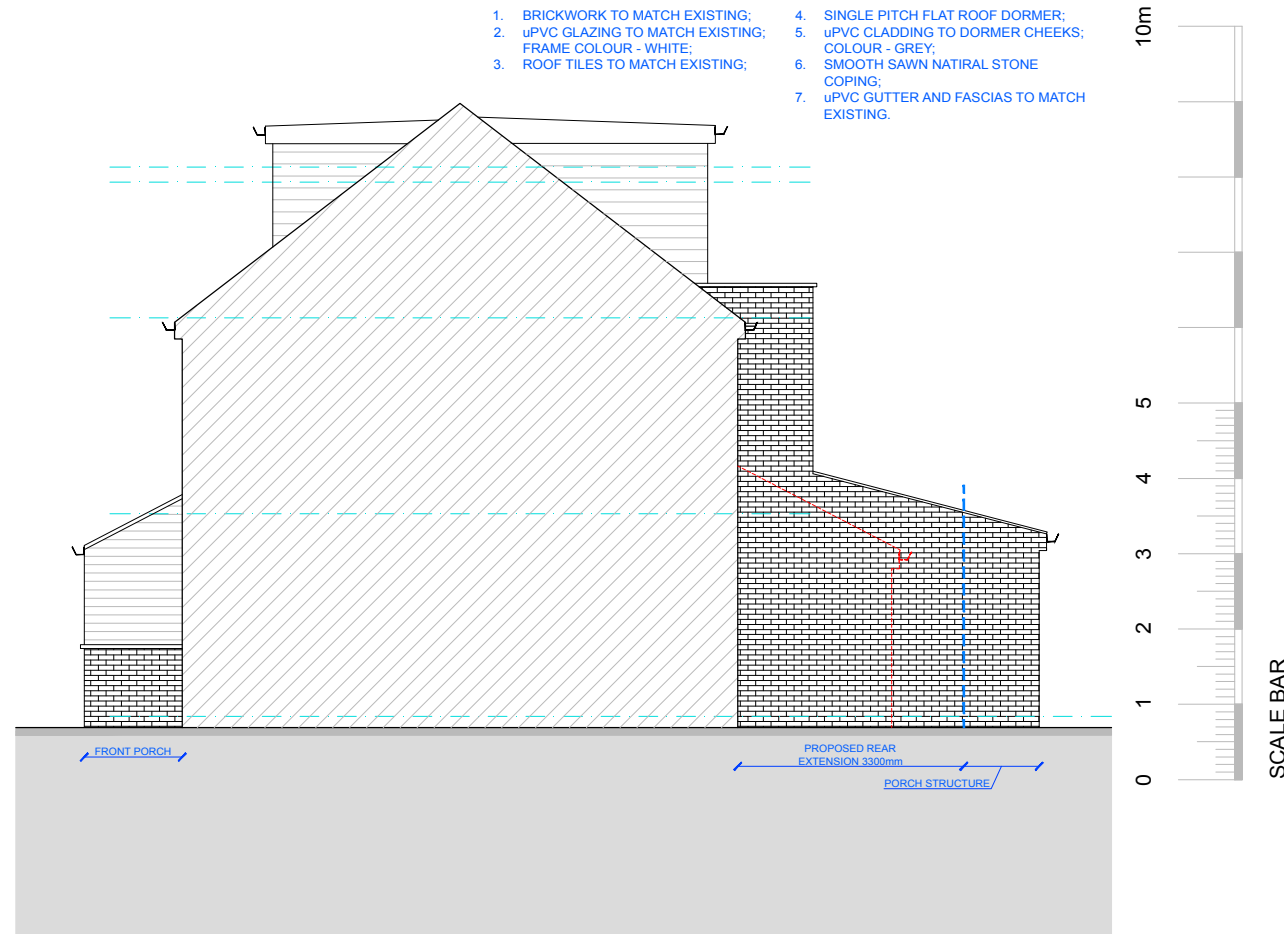
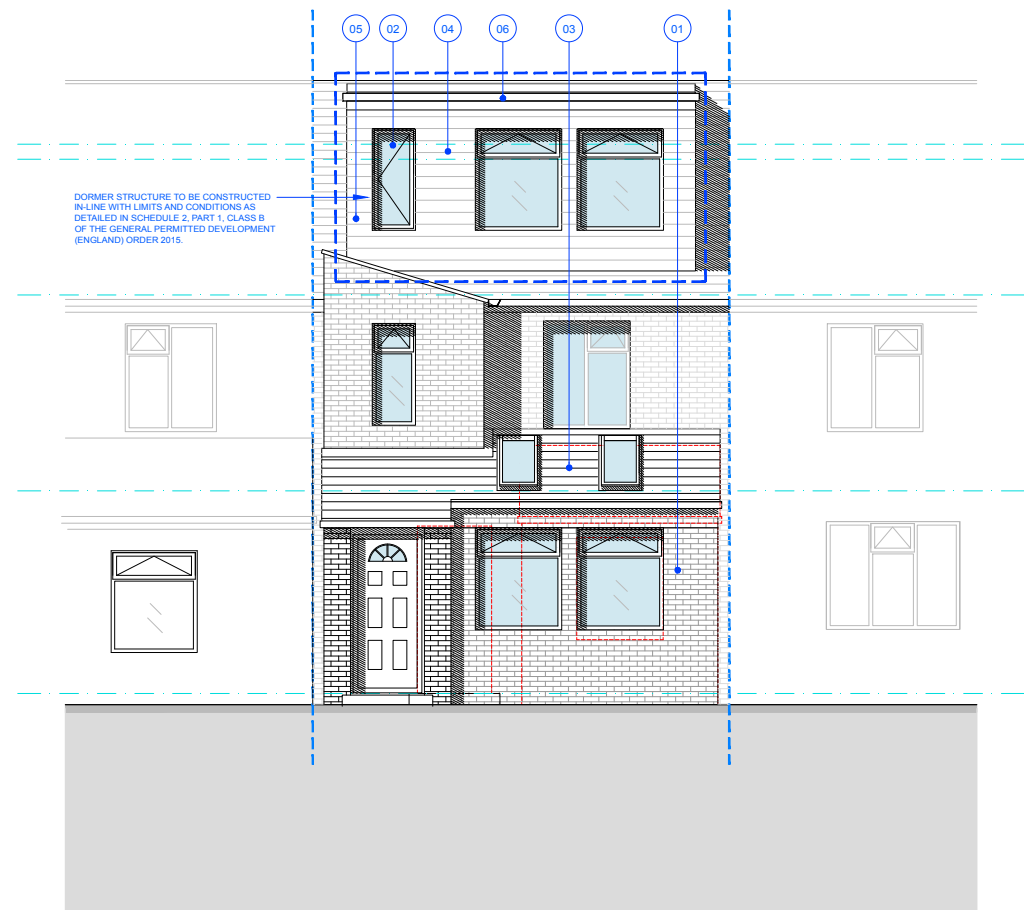


**PROPOSED FRONT(North-West) ELEVATION**


Scale 1:100 at A3

**PROPOSED SIDE (South-West) ELEVATION**

Scale 1:100 at A3

**PROPOSED REAR(South-East) ELEVATION**

Scale 1:100 at A3

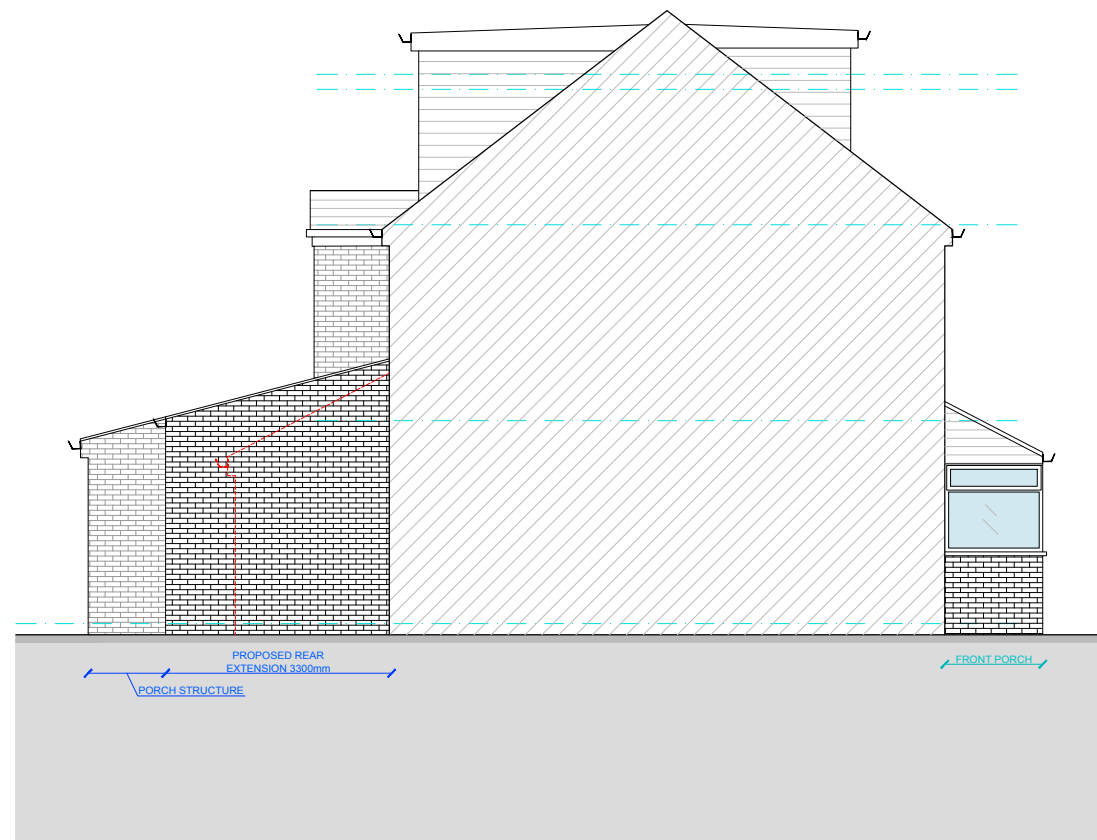**PROPOSED SIDE (North-East) ELEVATION**

Scale 1:100 at A3

PROJECT INFORMATION**Client.**
Mr Q Javaid**Address.**
35 Holly Road, Huddersfield, West Yorkshire,
HD1 3SE**Project Title.**
Introduction of Front and Rear Dormer, Front
Porch and Rear Extension**DRAWING DETAILS****Project Ref.**
IQ18.011**Drawing Title.**
Proposed Elevations**Drawing Type.**
Proposed**Drawing No.**
04**Scale.**
1:50 @ A1
1:100 @ A3

Drawn/Checked.	Description.	Rev.
AI/MAI	Planning Application	-
AI/MAI	Updated in-line with Planning Officer comments.	A

NOTES

This drawing is for information only.

STUDIO **The Studio.** No. 96 Blacker Road, Huddersfield,
HD1 5HN**Tel.** +44 (0)1484 309 394
Email. studio@iq-arch.com**Web.** www.iq-arch.com

This drawing and design is the copyright of 'Studio IQ' and may not be reproduced, retained or disclosed to any unauthorised person in any form whatsoever without prior express or written consent. Figured dimensions to be taken in preference to those scaled. All dimensions to be checked on site and taken in preference to those shown.