

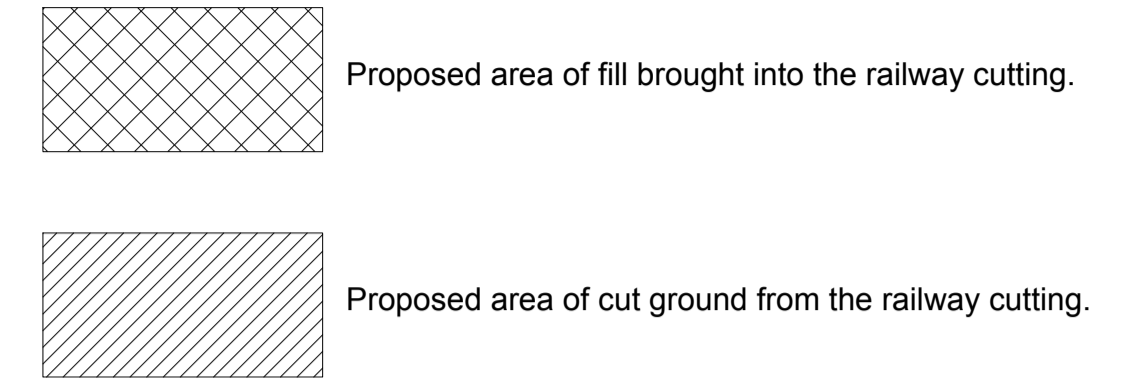
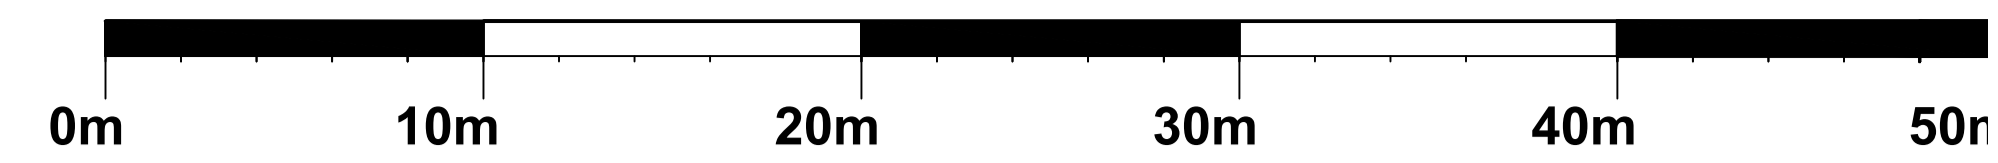



Section 8

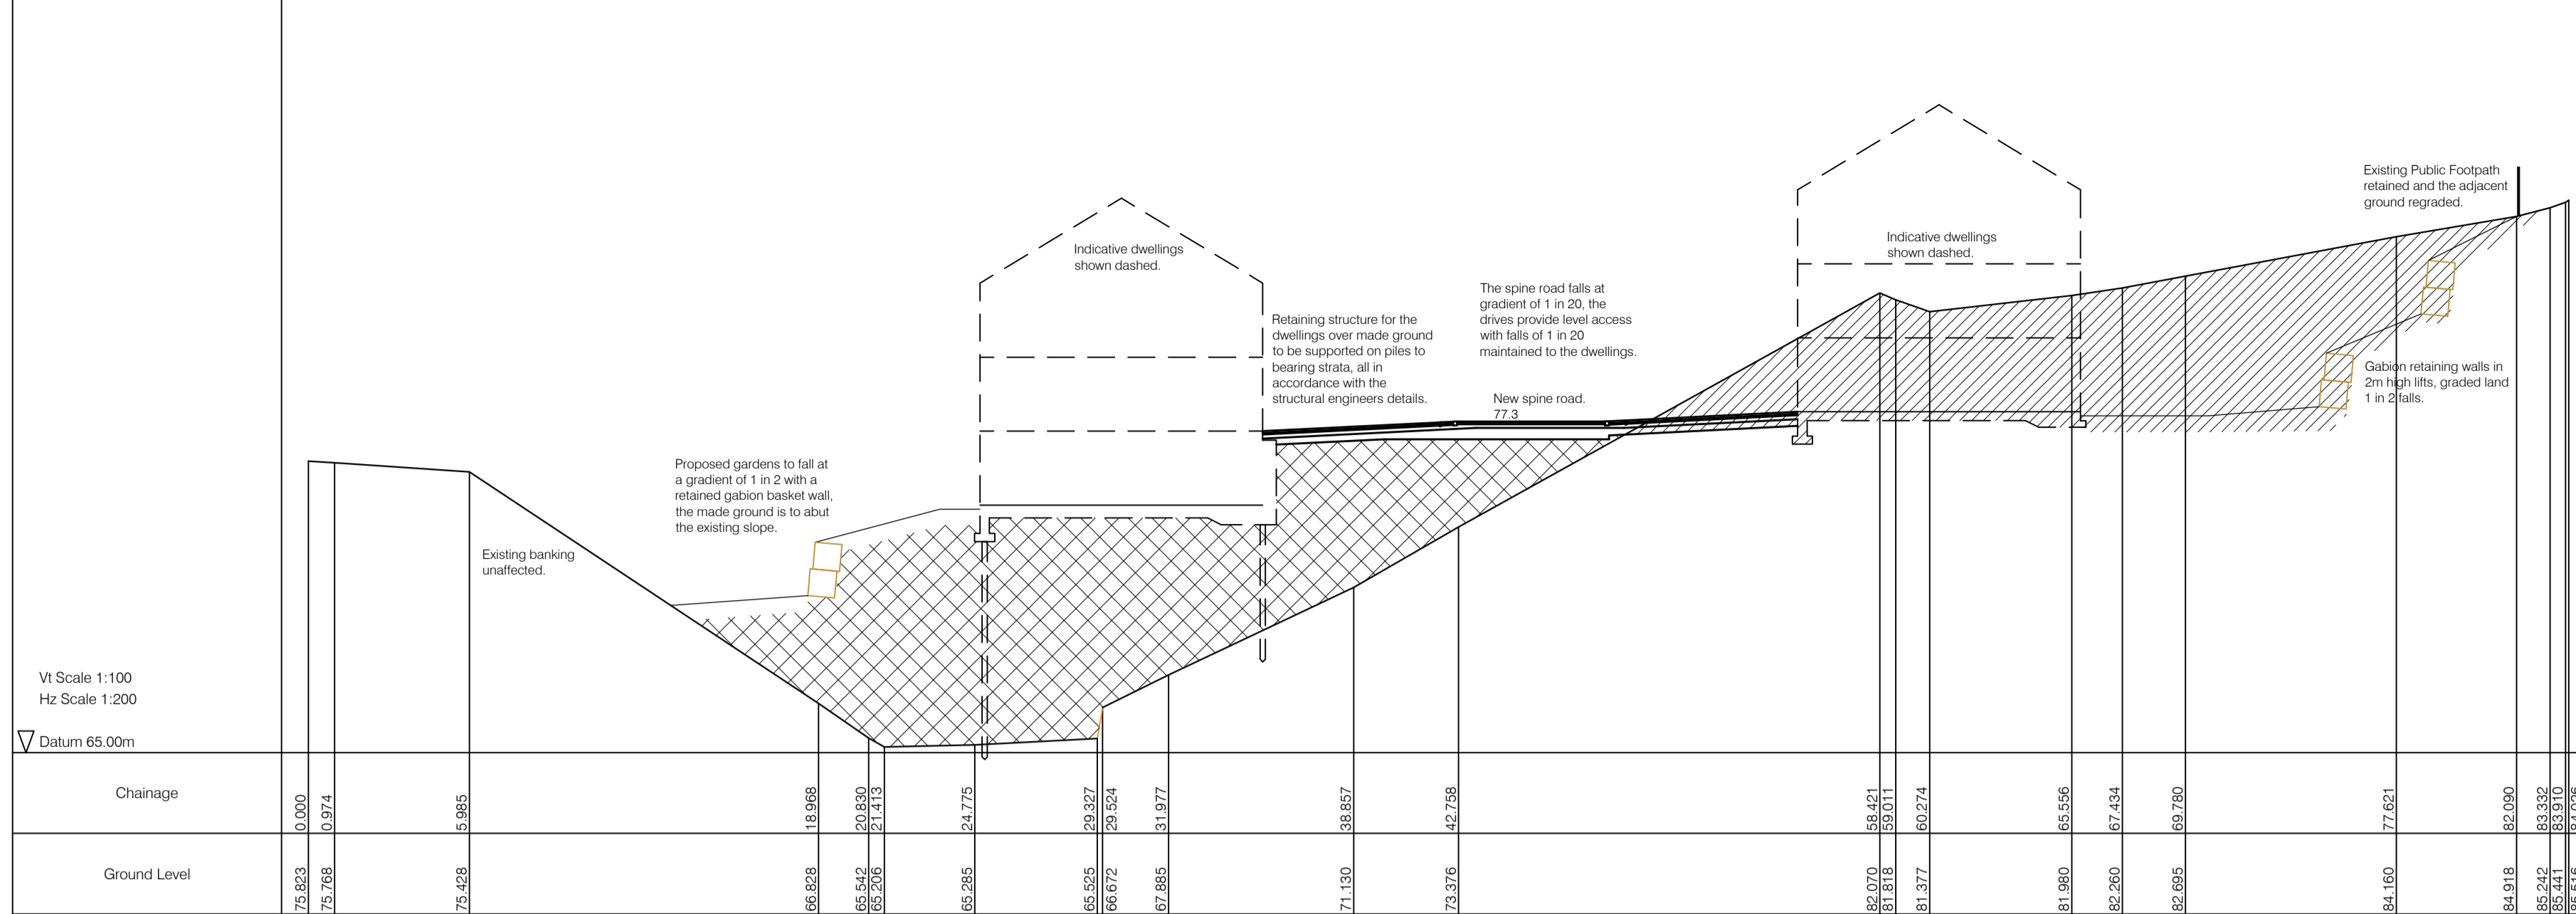

Section 9

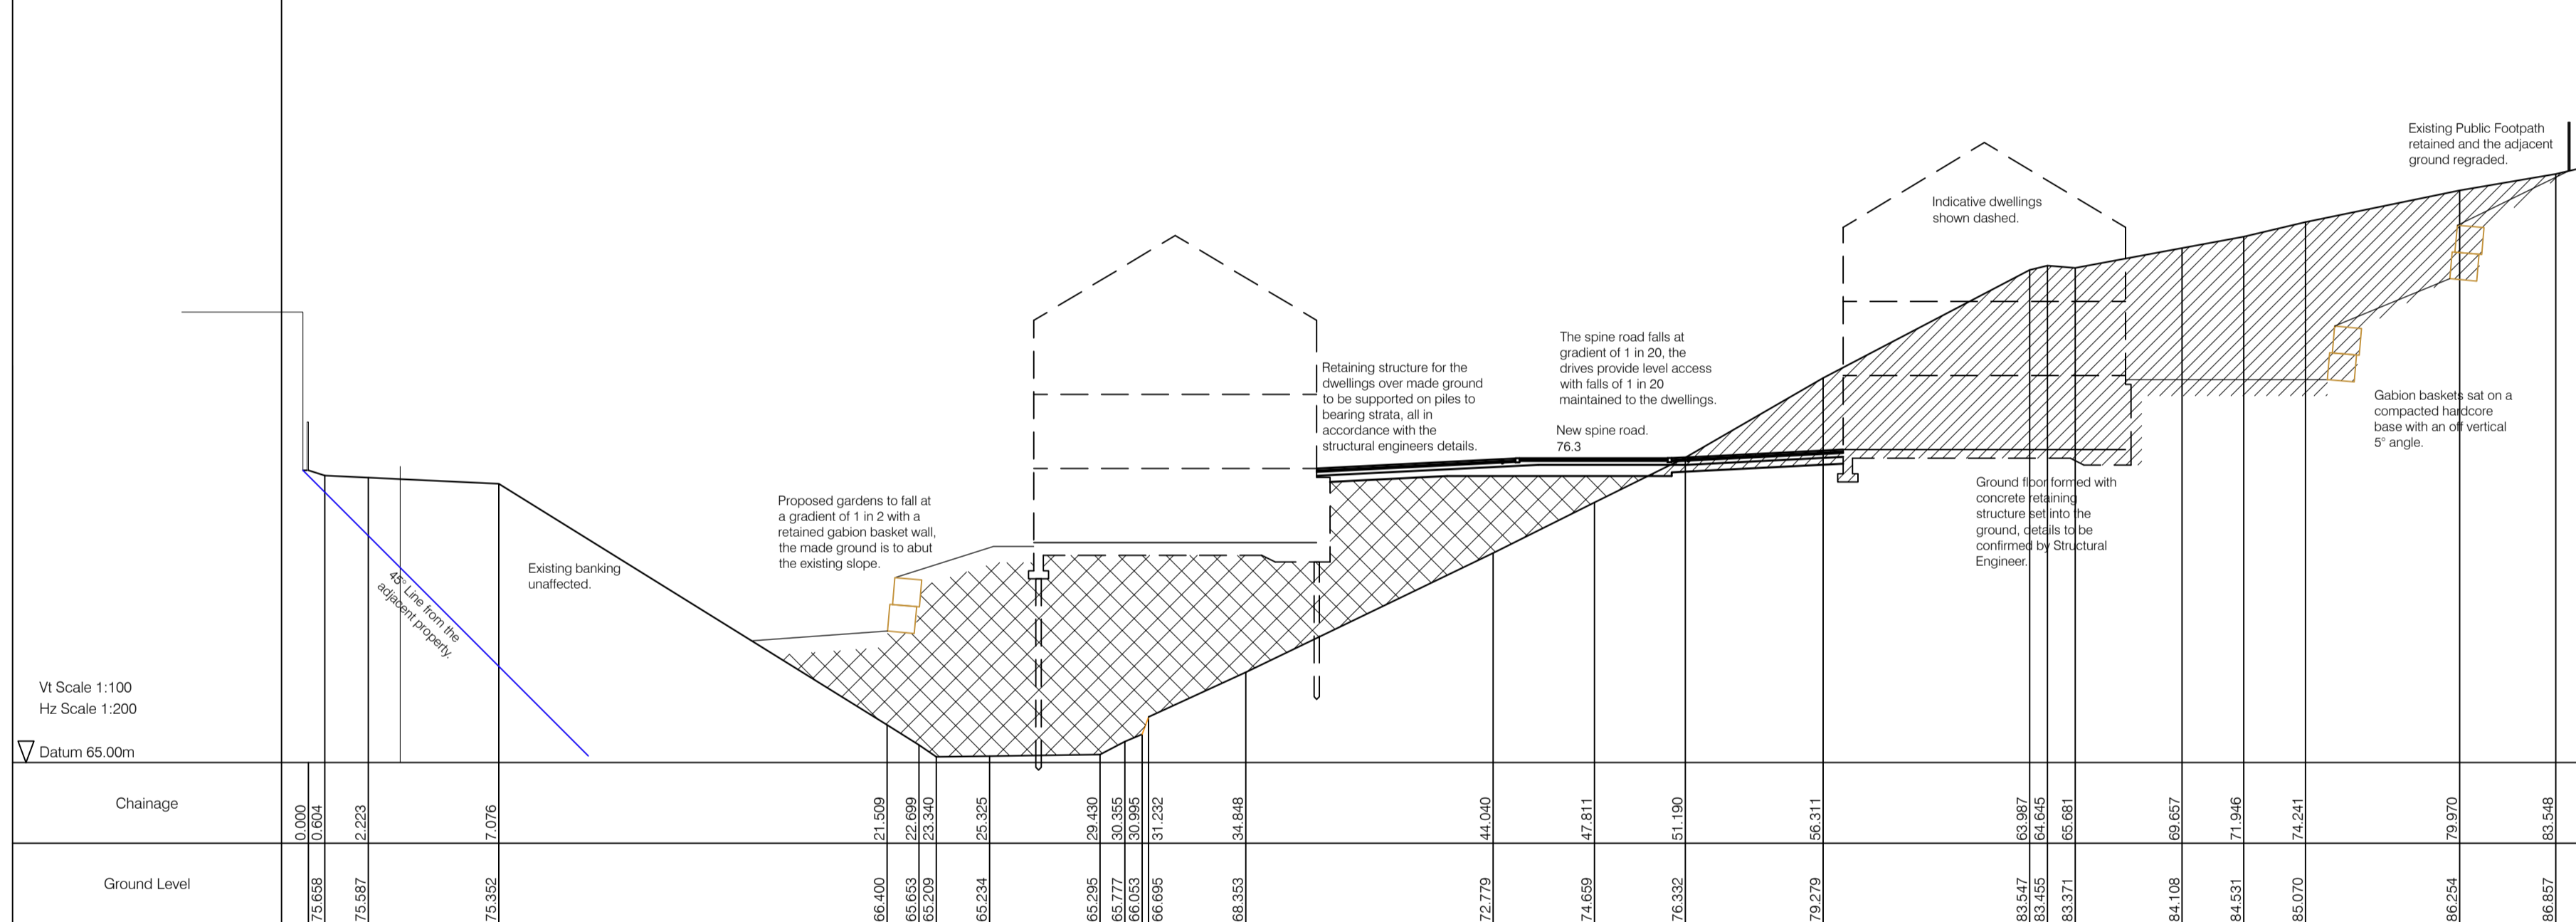

Section 10

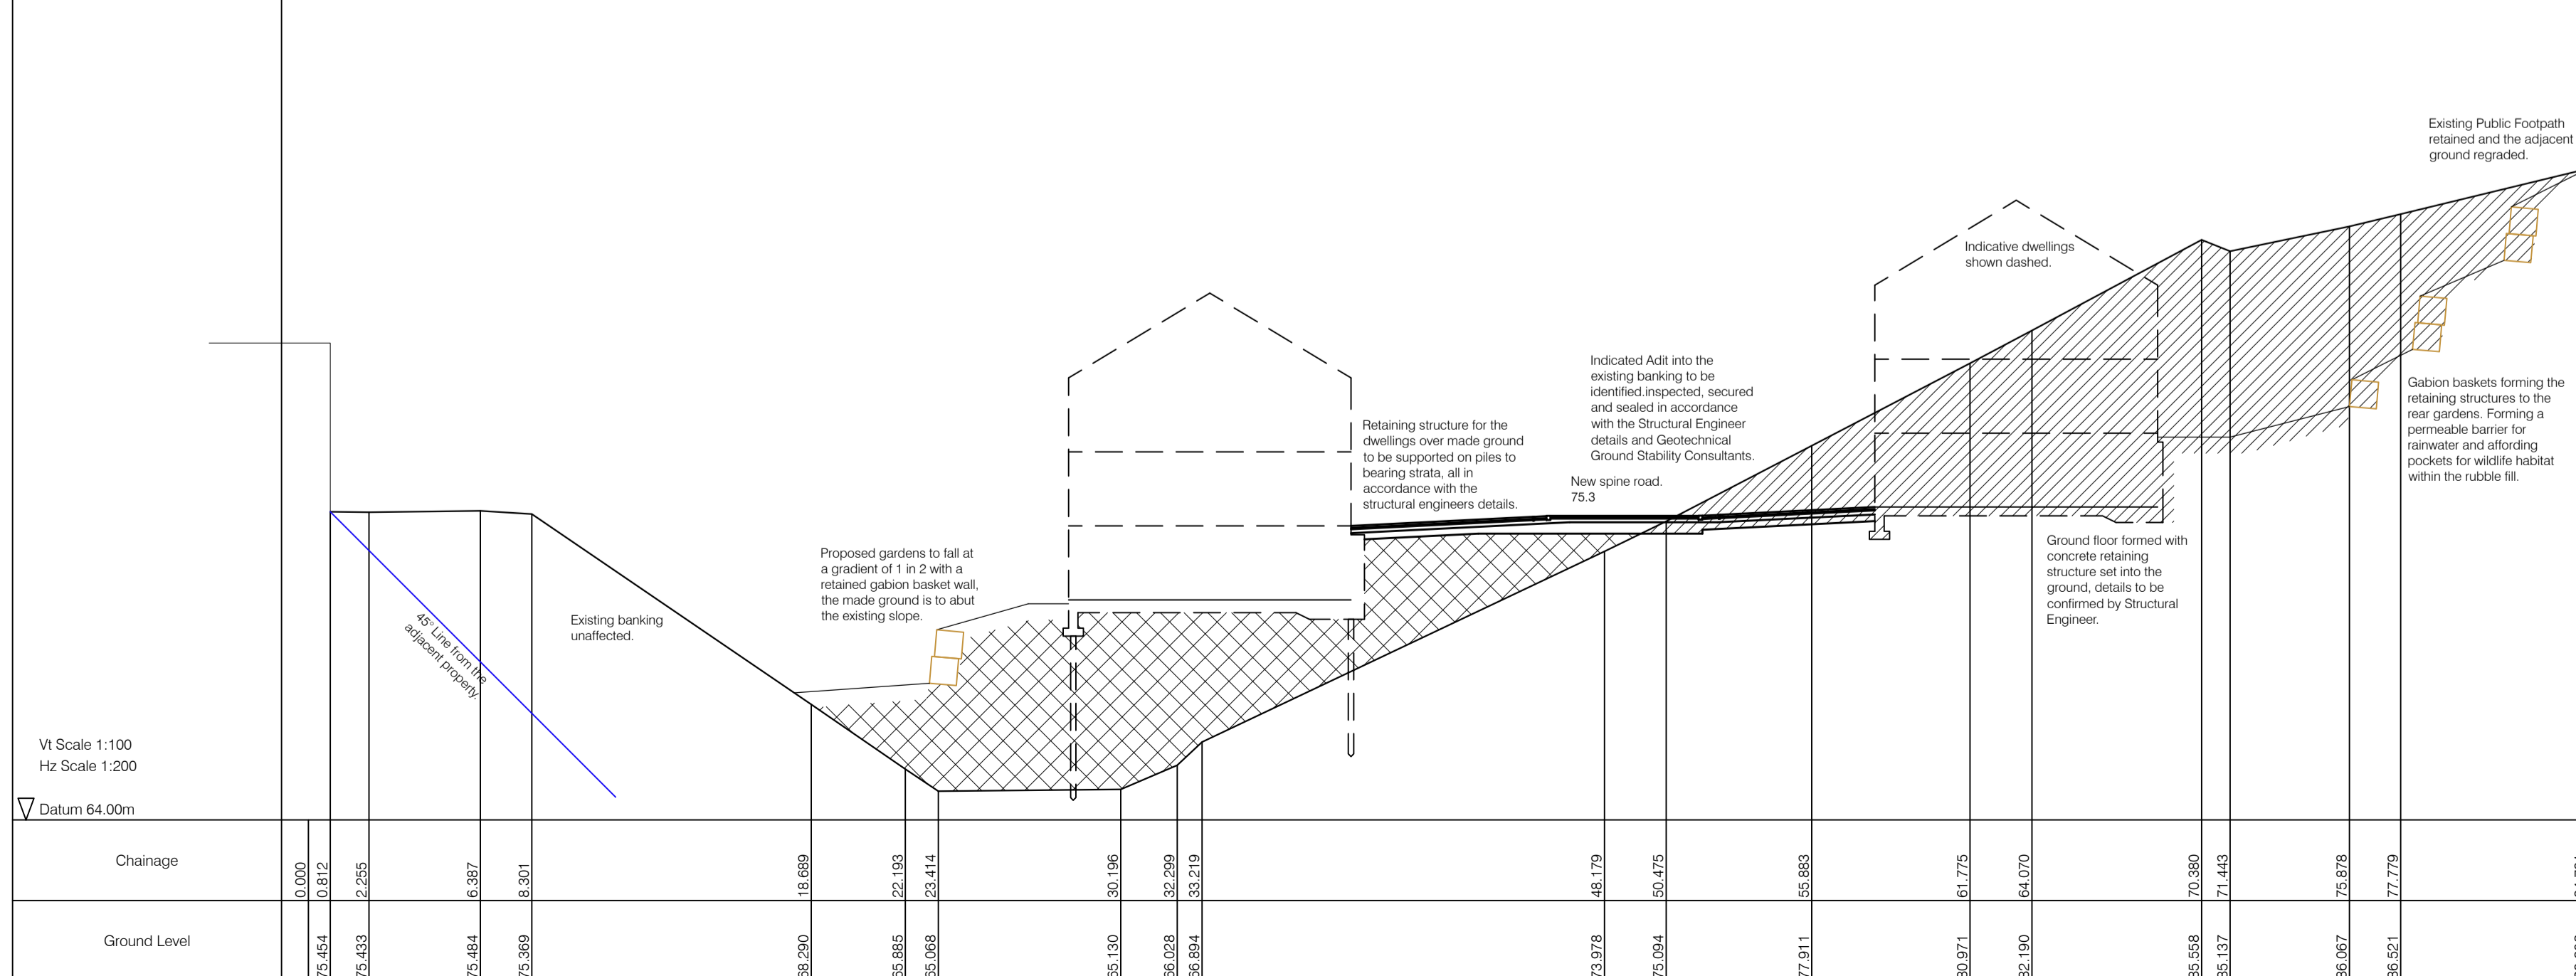

Rev A	Additional notes added.	Jul 18	AR	AJS
Rev	Description	Date	By	Appr

**Vida Architects**  
 Round Foundry Media Centre,  
 Foundry Street, Leeds, LS11 5GP  
 T: 0113 8272267  
 E: info@vida-architects.co.uk  
 www.vida-architecture.com

Client: Ernest Gordon Ltd  
 Project: Outline Residential Use at Disused Railway Cutting, Heckmondwike.  
 Drawing Title: INDICATIVE SITE REGRADING SECTIONS 8 to 10

Project No.	Dwg No.	Rev	Scale	Date	By
2014-034	PL205	A	1:200	26.04.18	AR

Issue Status: **PLANNING**

This drawing should be read in conjunction with all related drawings. Do not scale from this drawing. All dimensions shown must be checked and verified on site before commencing any work or producing shop drawings. Vida Development & Investments Ltd should be notified immediately of any discrepancy on the drawing. This drawing together with the design is copyright and remains the property of Vida Development & Investments Ltd.