



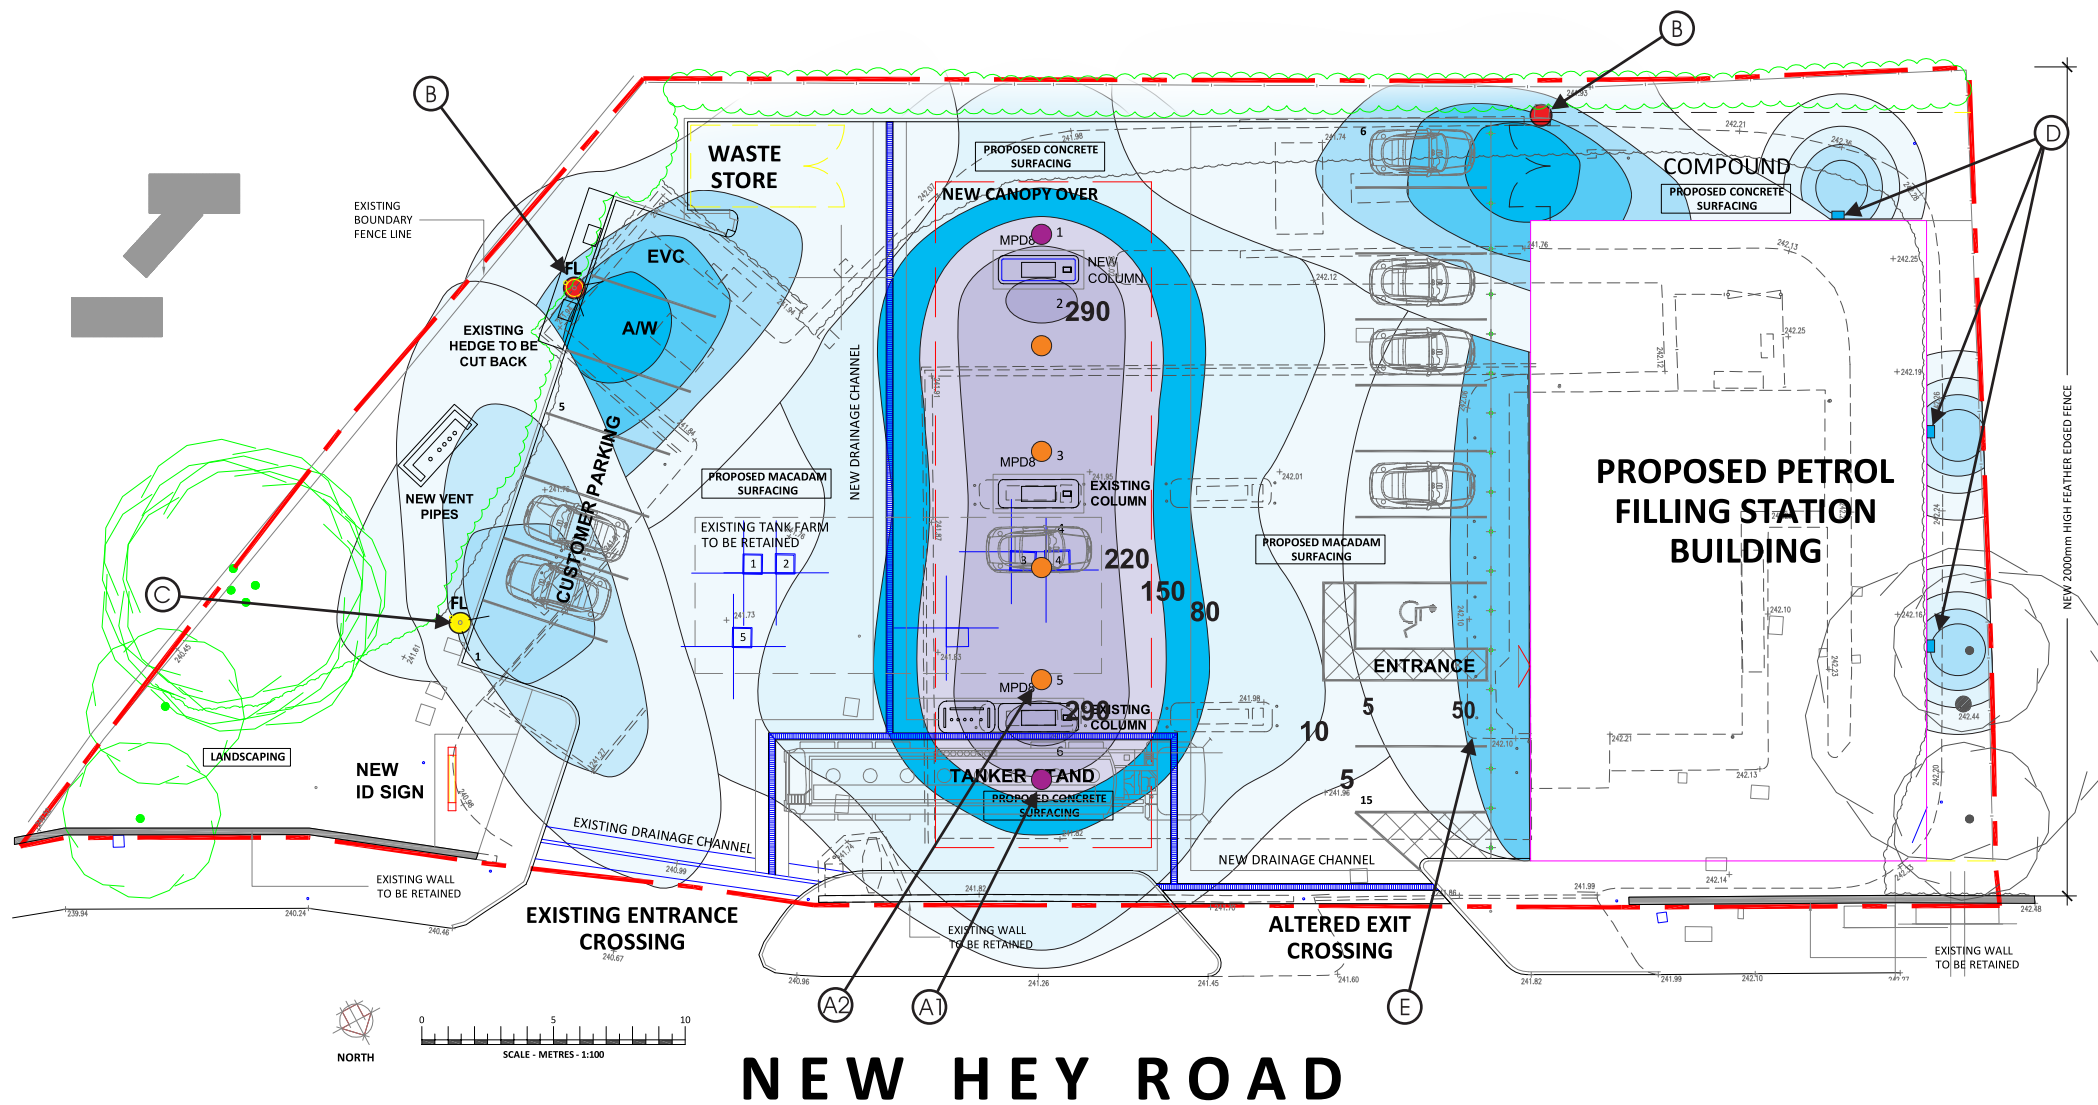


A1. ● 2 x PHILIPS BBP400 PAM ECO151

A2. ● 4 x PHILIPS BBP400 PRM ECO151

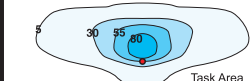

B. ● 2 x Area lighting at 5m mounting height

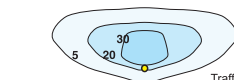

C. ● 1 x Area lighting at 5m mounting height



D. ● 3 x Bulkhead light

E. Shop awning lighting

5 lux	300 lux
10 lux	350 lux
25 lux	375 lux
50 lux	400 lux
100 lux	450 lux
150 lux	500 lux
200 lux	550 lux
250 lux	575 lux

CLIENT:
MRH

TITLE: Proposed lighting layout - Salendine

FILE REF: DM87

THE GRAHAM WHITE CONSULTANCY
Ivy Cottage, 4 Rosemary Lane, Farnham, Surrey, GU10 4DB
Telephone/Facsimile: 01252 266559 Mobile: 07778 523667
e-mail: enquiries@gwlc.co.uk www.gwlc.co.uk

GW
LIGHTING CONSULTANCY