


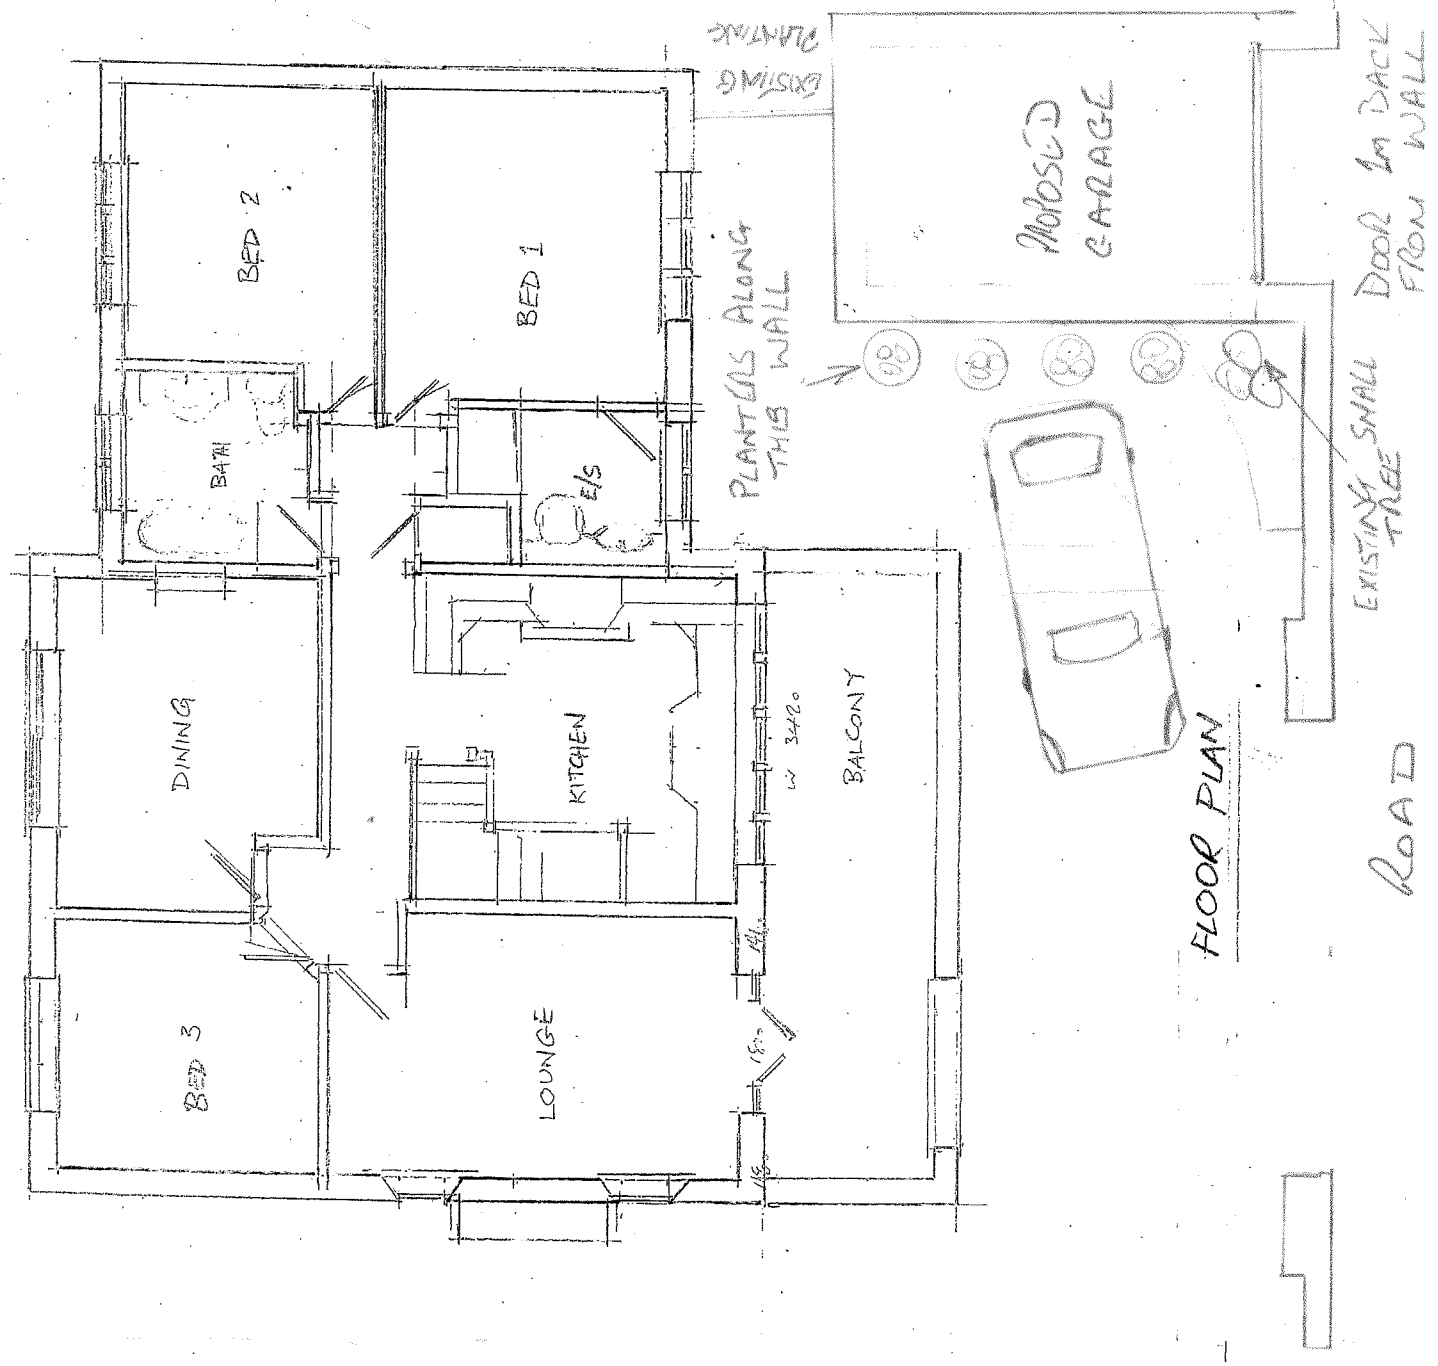

NOTES

GARAGE FOR STORAGE OF MOTORCYCLES

13mm x BLOCK ROOF TO SUPPORT PLANTERS FOR PLANTS BUSHES & SMALL TREES

PLANTERS ON WEST SIDE TO SOFTEN OUTLINE

ALL EXPOSED WALLS IN YELLOW STONE TO MATCH RETAINING WALL

REV 1

NAME	MR J. MCNEVEN & MRS D. MITTOD
ADDRESS:-	130 HIGH STREET
	THORNHILL
	WF12 0PR
PHONE NO:-	
DRAWN BY:	JMC 20/7/18
SCALE:	1:100