





Rear Elevation.
1:100

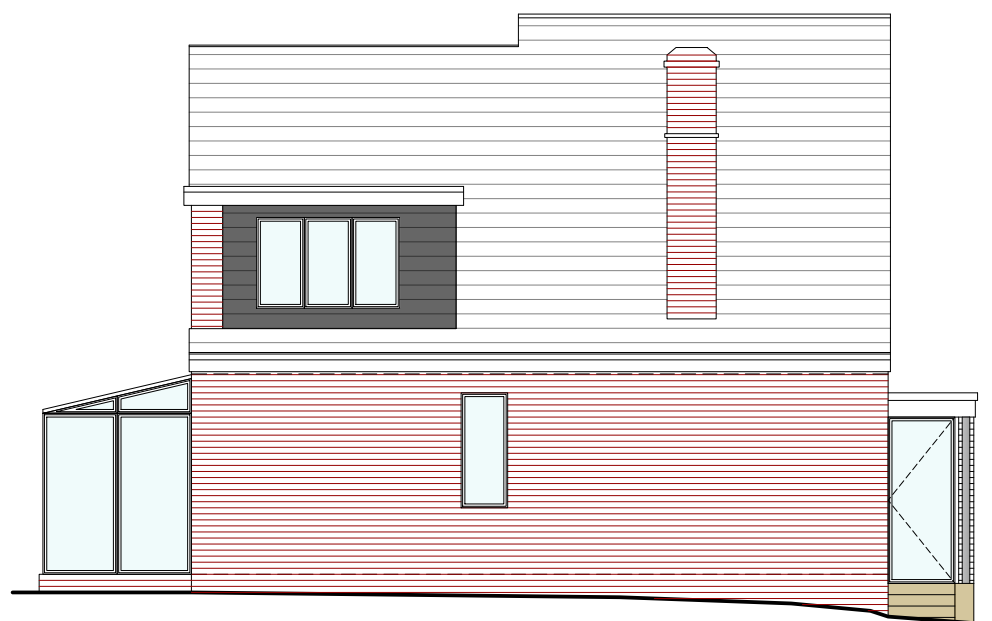


Side Elevation.
1:100




Front Elevation.
1:100

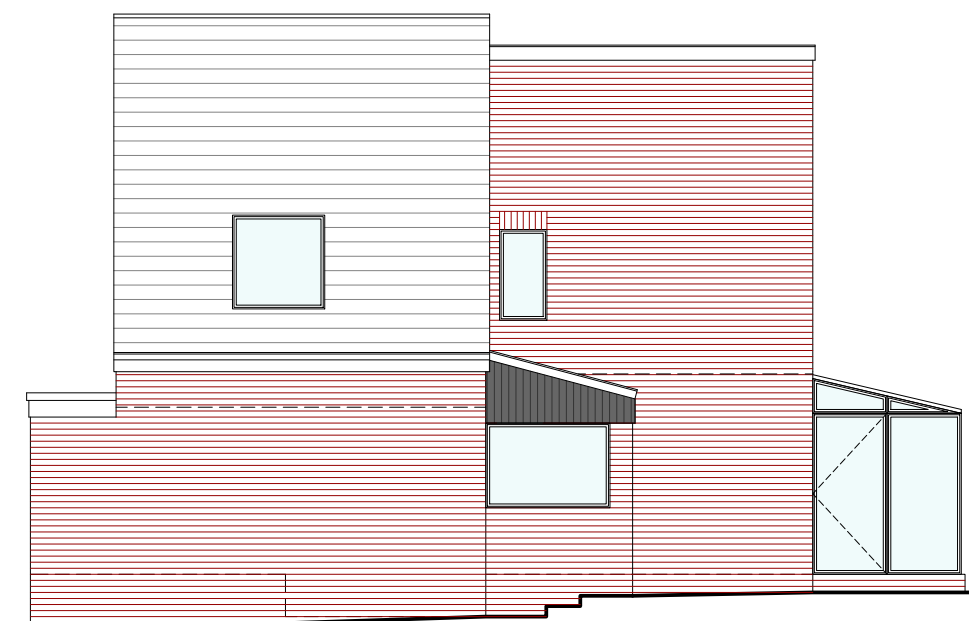


Side Elevation.
1:100

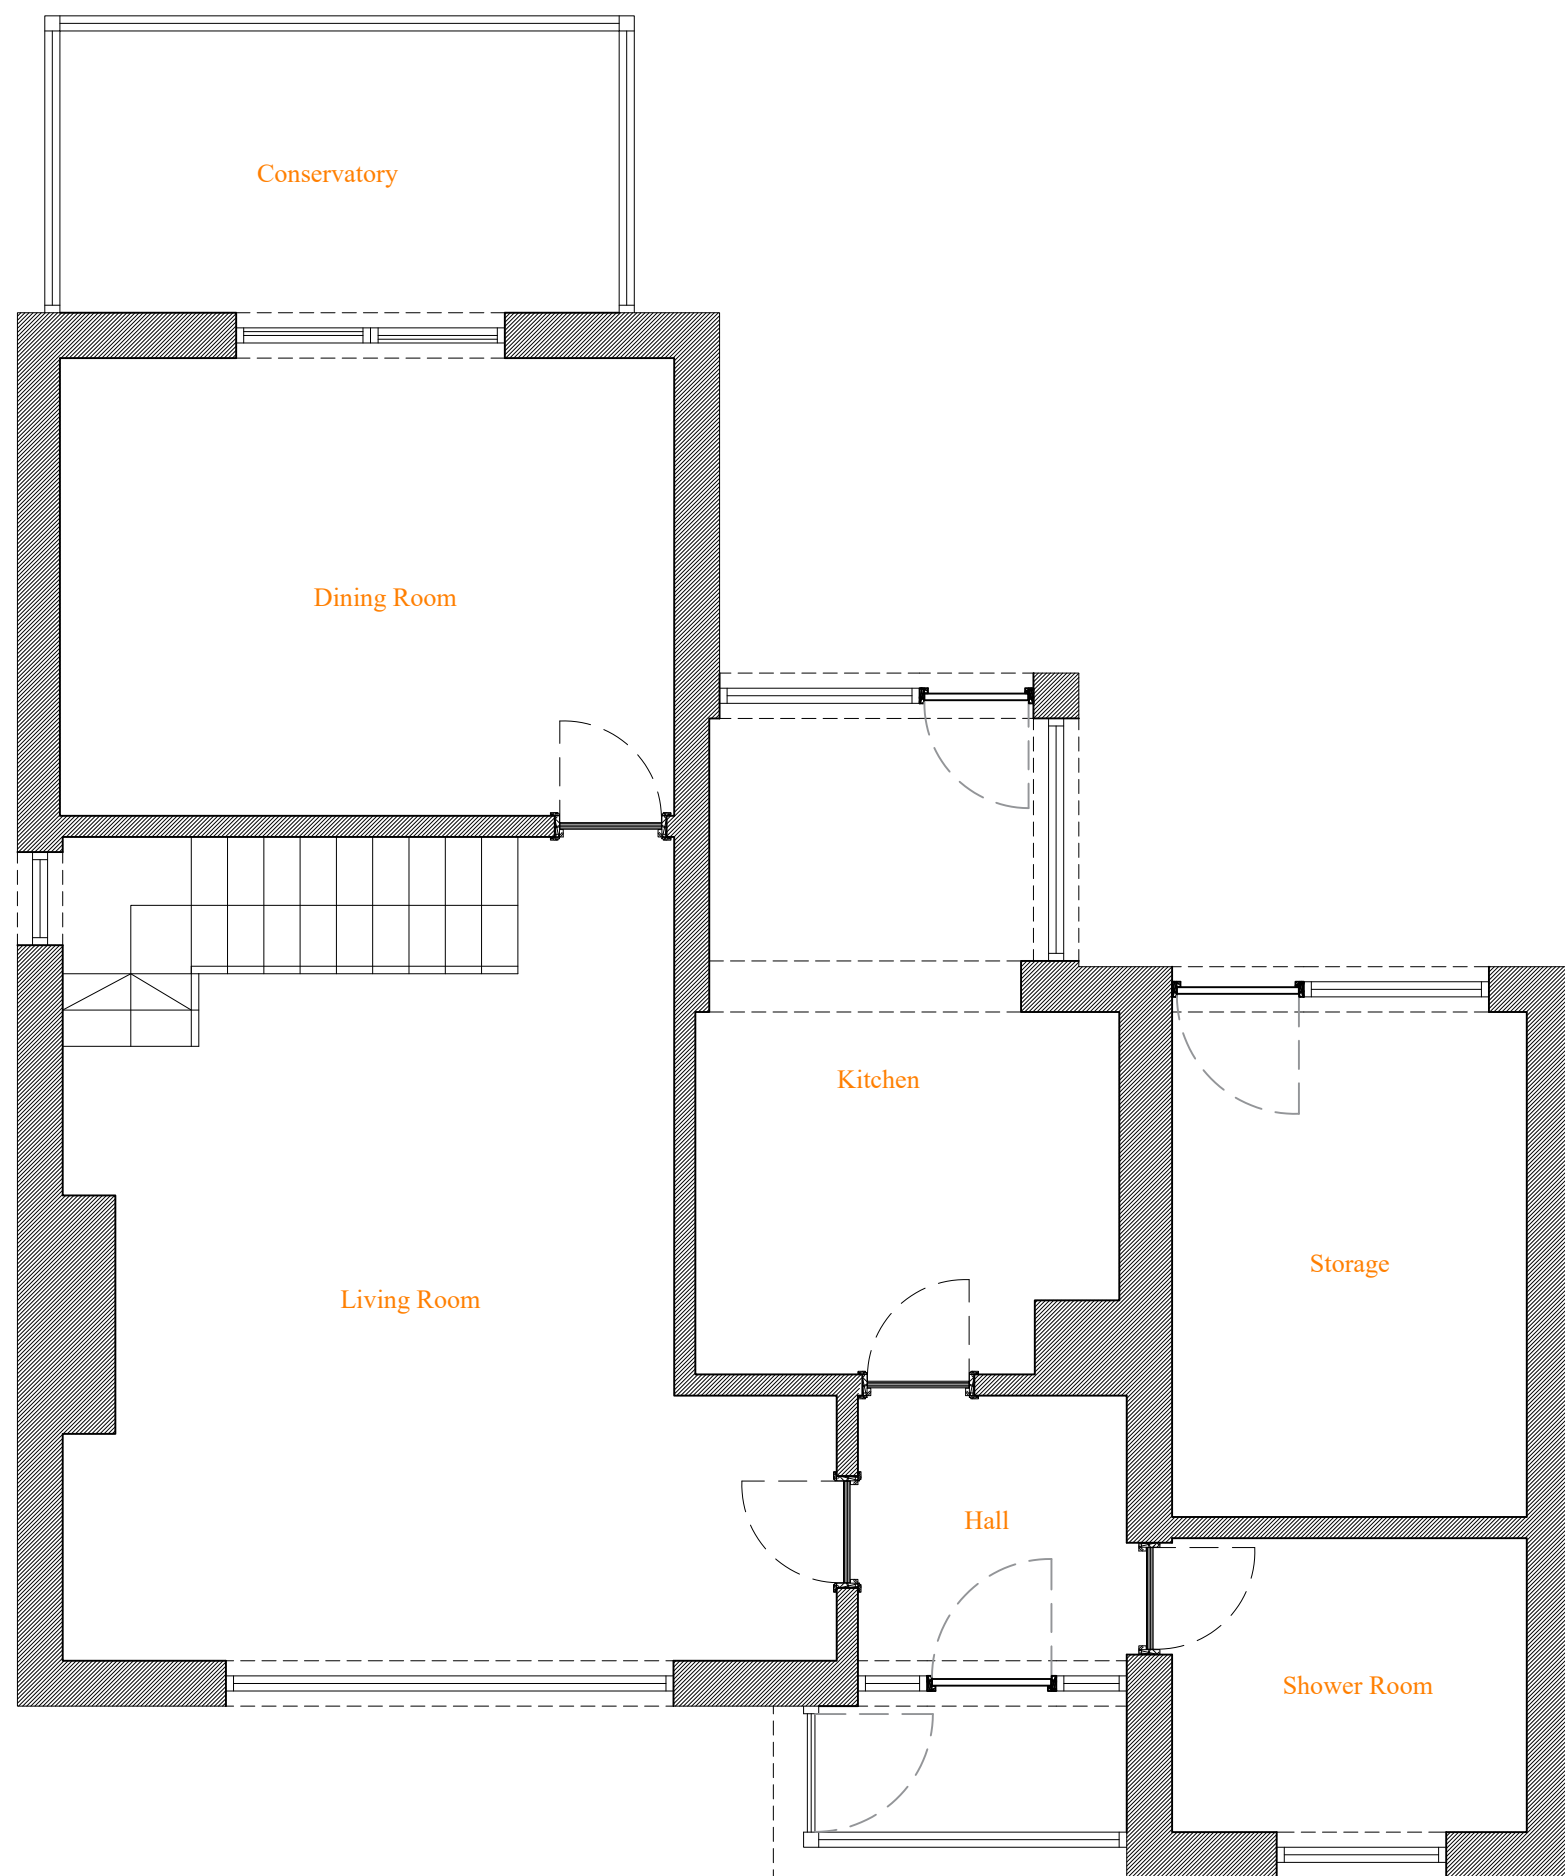

Ground Floor Plan.
1:50

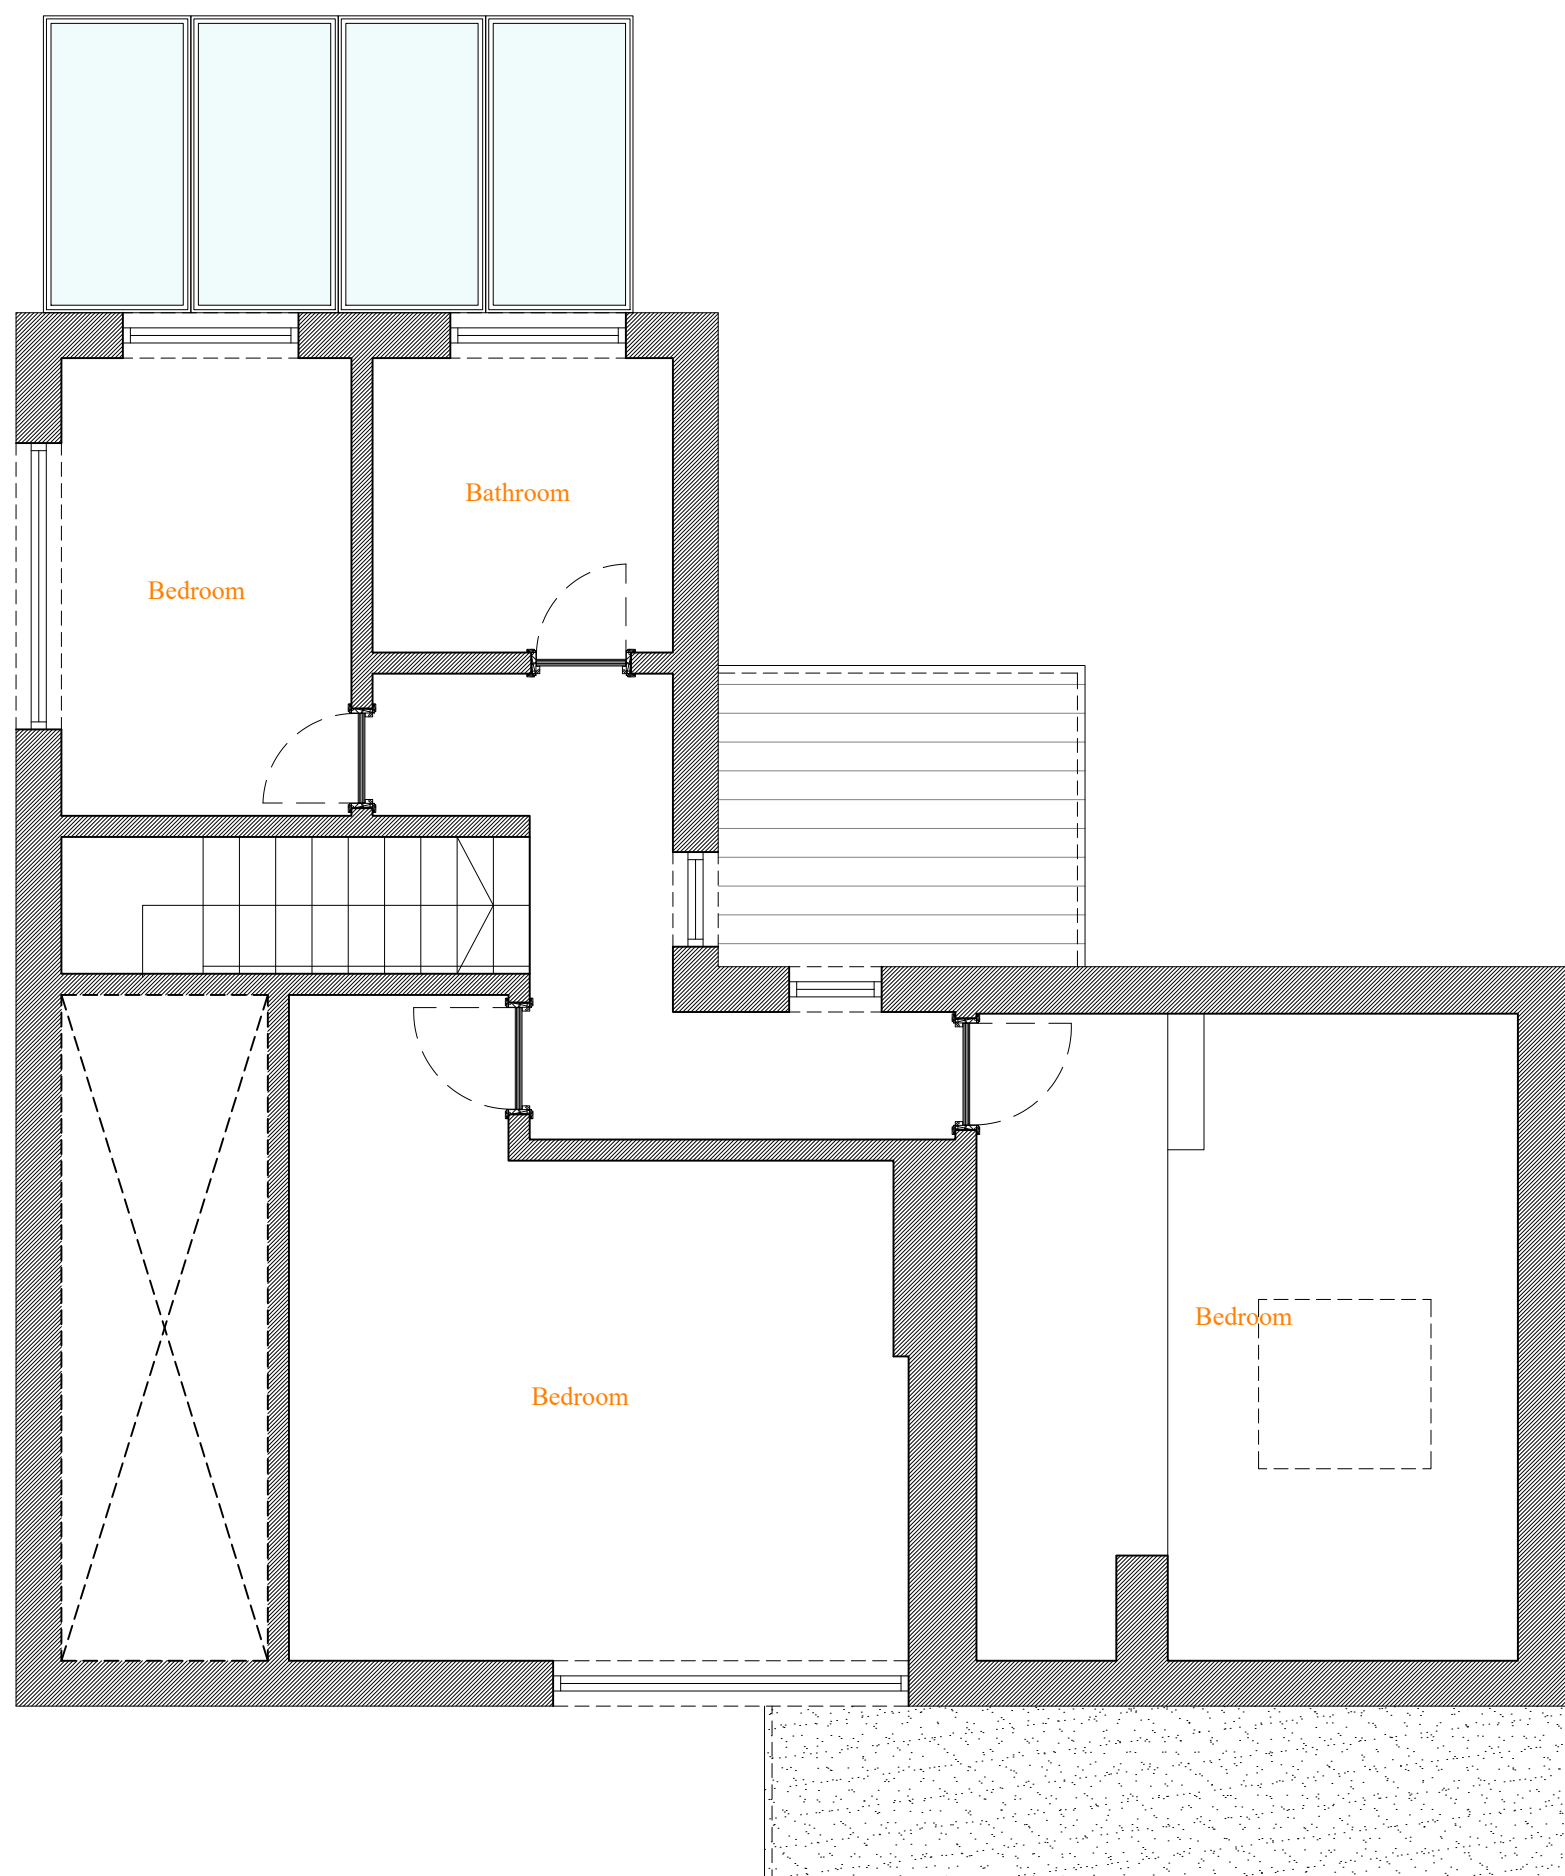

First Floor Plan.
1:50

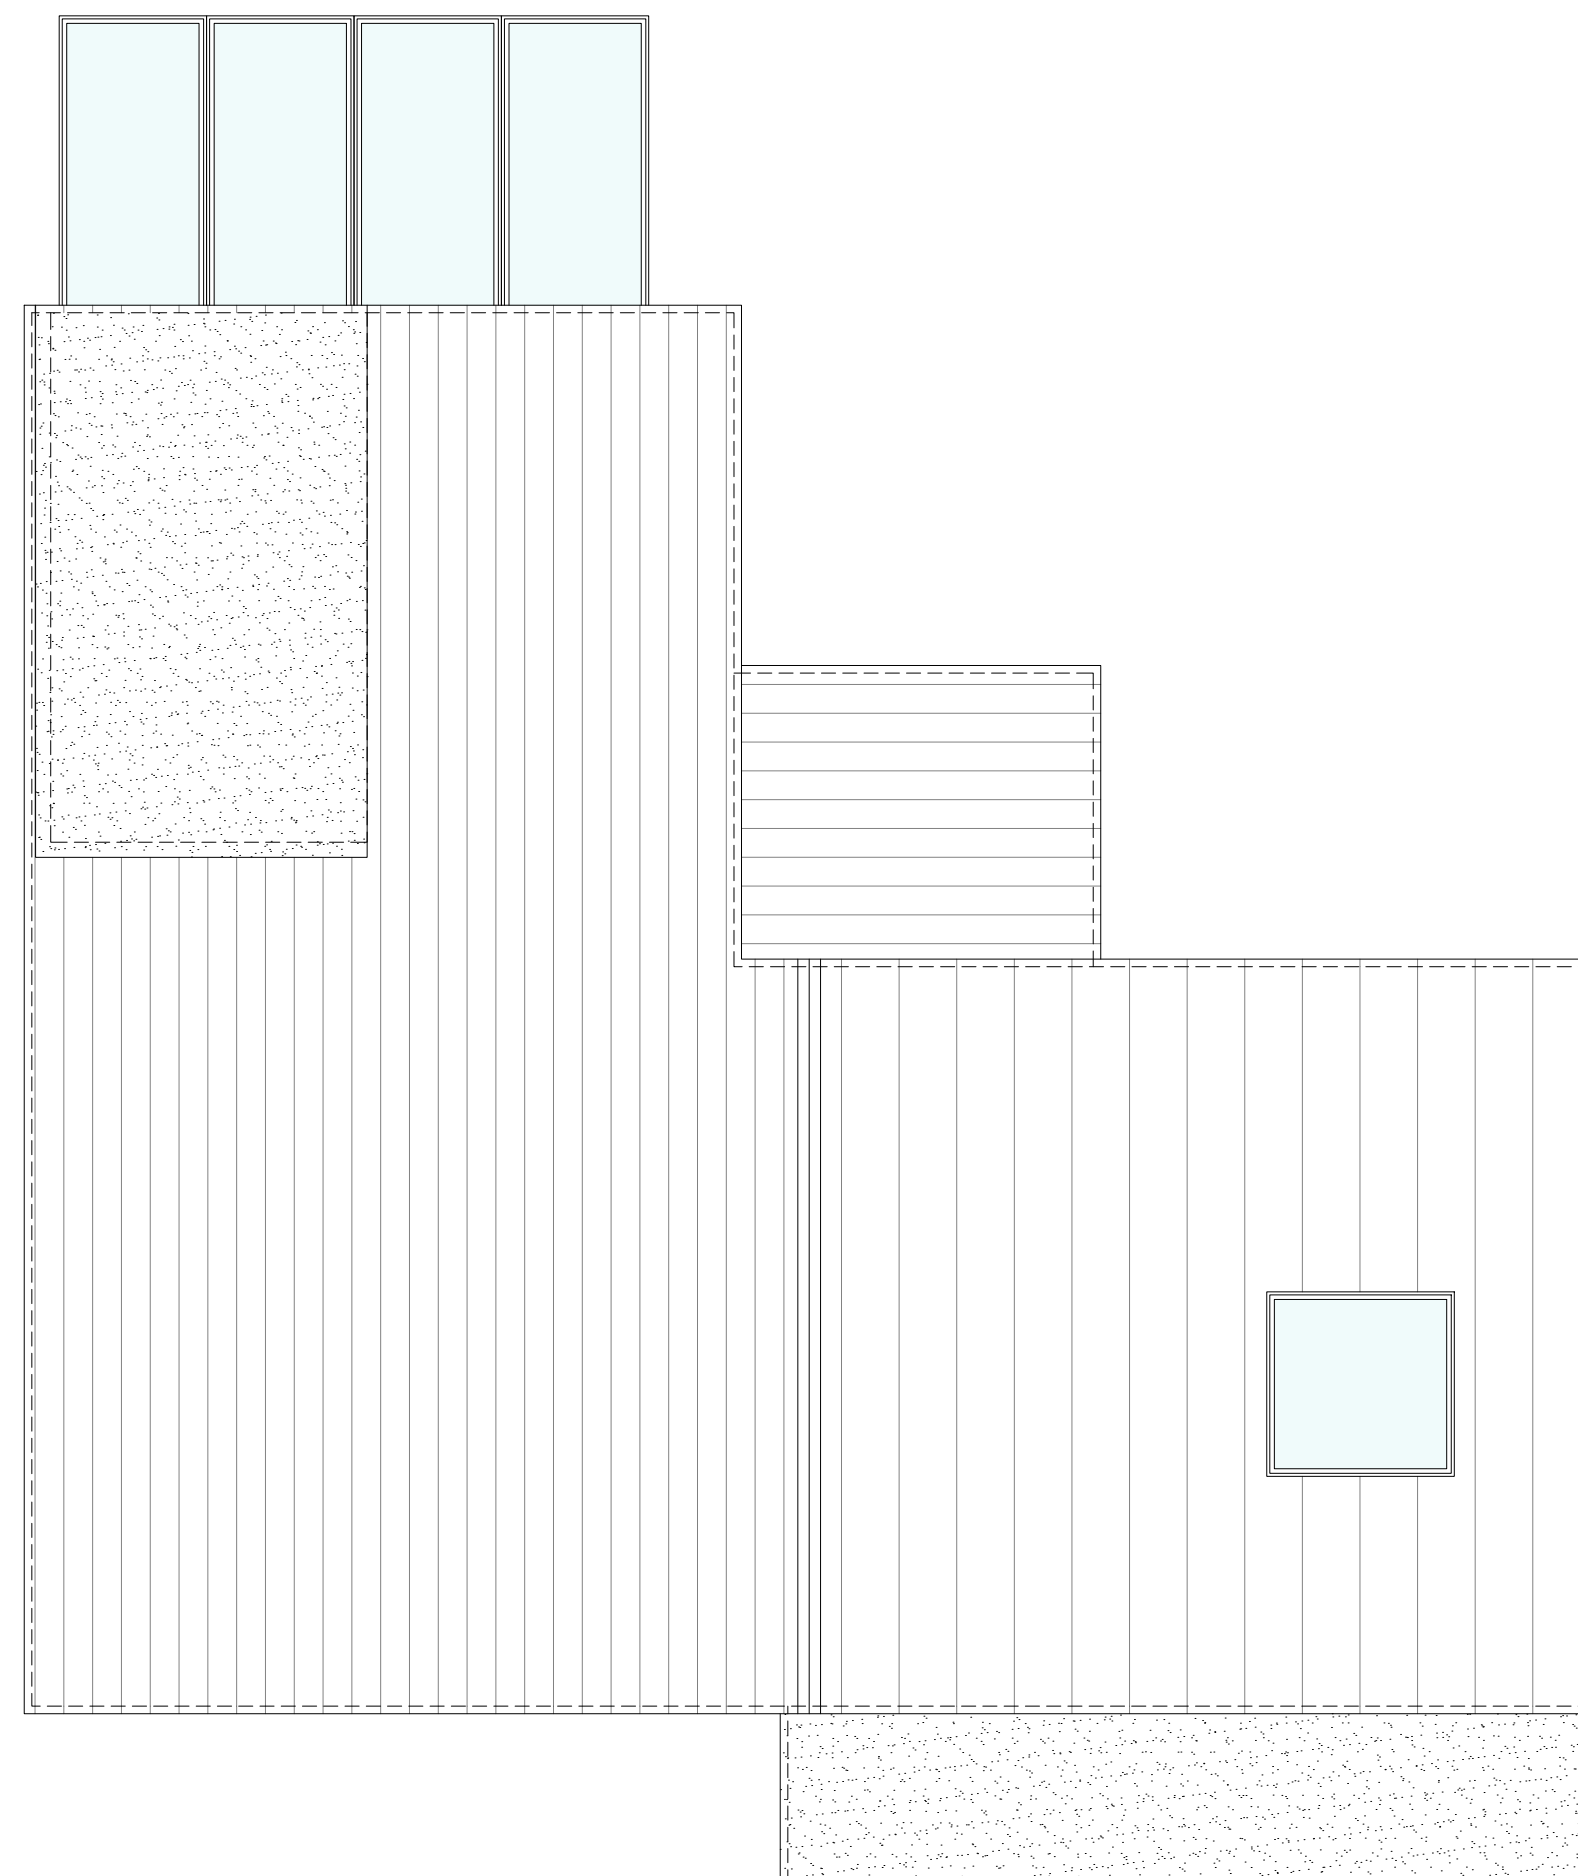

Roof Plan.
1:50

Rev	Description	Date
-----	-------------	------



Orange Design Studio.

Architecture

Mirfield
WF14 8AB
T : 01924 650930
E : jake@orangedesignstudio.co.uk
www.orangedesignstudio.co.uk

Planning

St Marys Walk (EX)001 /
Existing GA

ODS 197	Scale	1:50, 1:100
D. Fox	Date	17/04/2018
	Drawn	EG

Do Not Scale © Orange Design Studio Ltd