


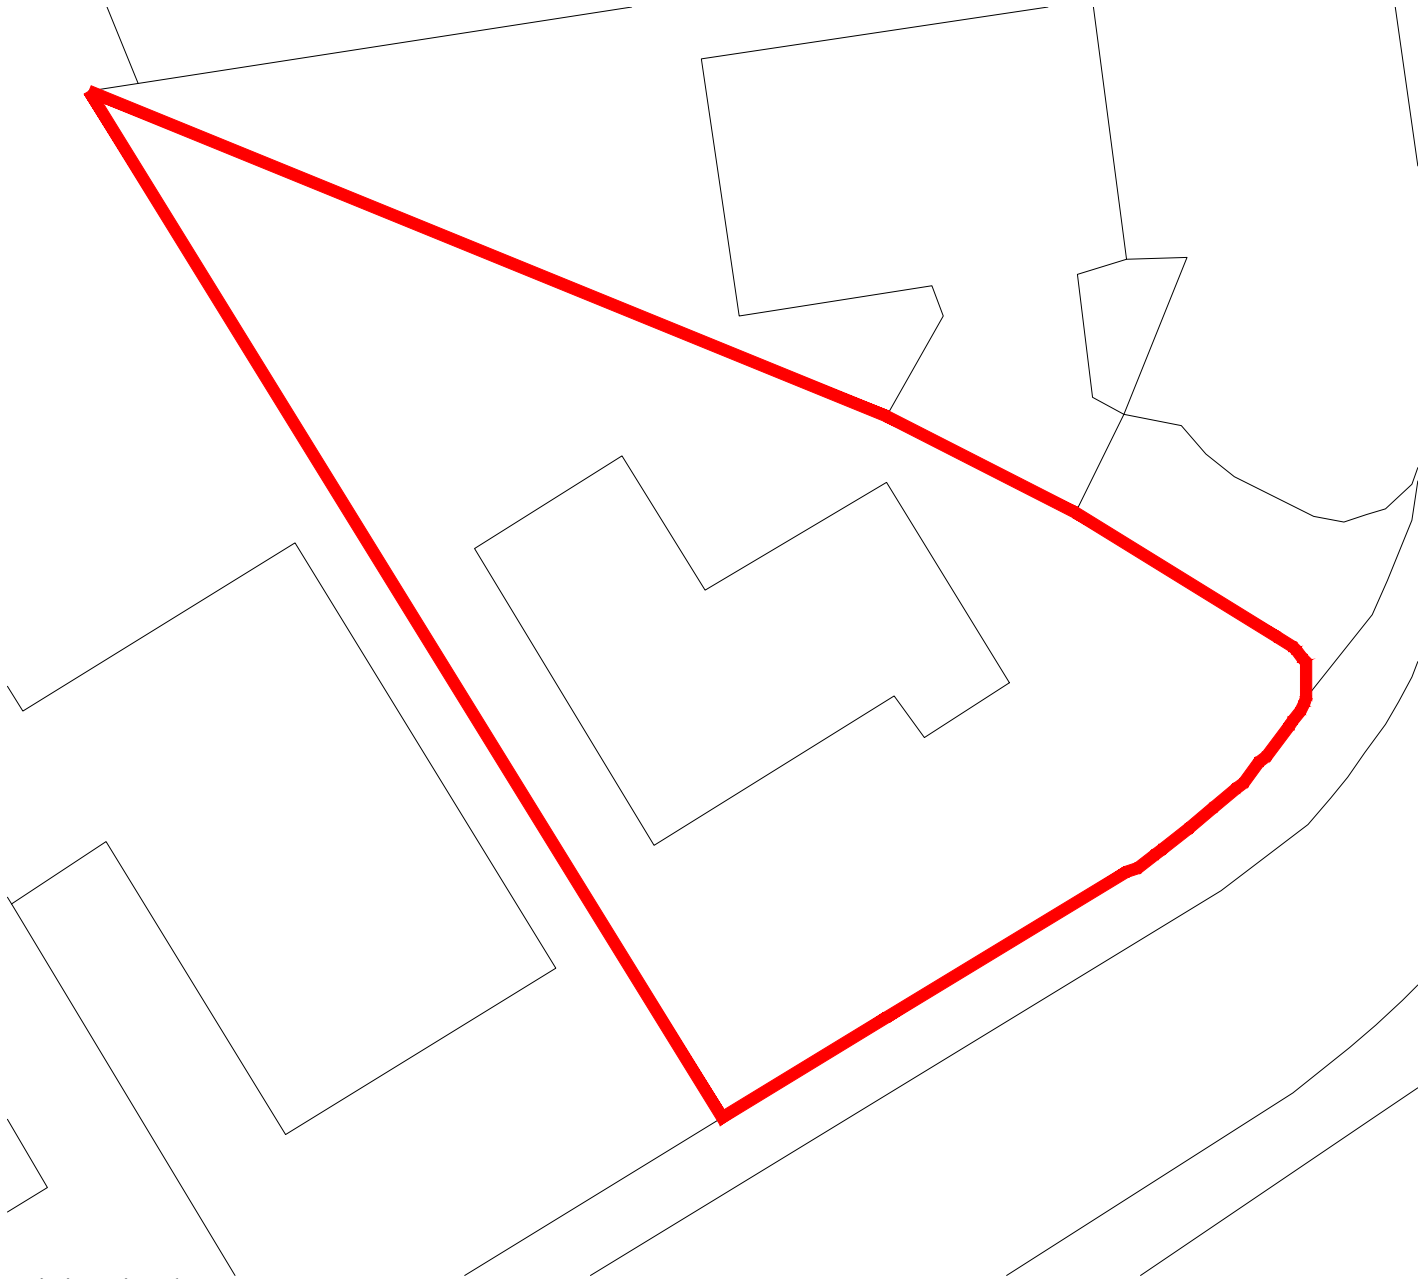

Existing Site Plan.
1:200



Proposed Site Plan.
1:200

A	Alterations to Planners Comments	25/08/18
Rev	Description	Date



Orange Design Studio.

Architecture

Mirfield
WF14 8AB
T : 01924 650930
E : jake@orangedesignstudio.co.uk
www.orangedesignstudio.co.uk

Planning

St Mary's Walk (20)002 A
Site Plan

ODS 197	Scale	1:200
D.Fox	Date	17/04/2018
	Drawn	EG

Do Not Scale © Orange Design Studio Ltd