

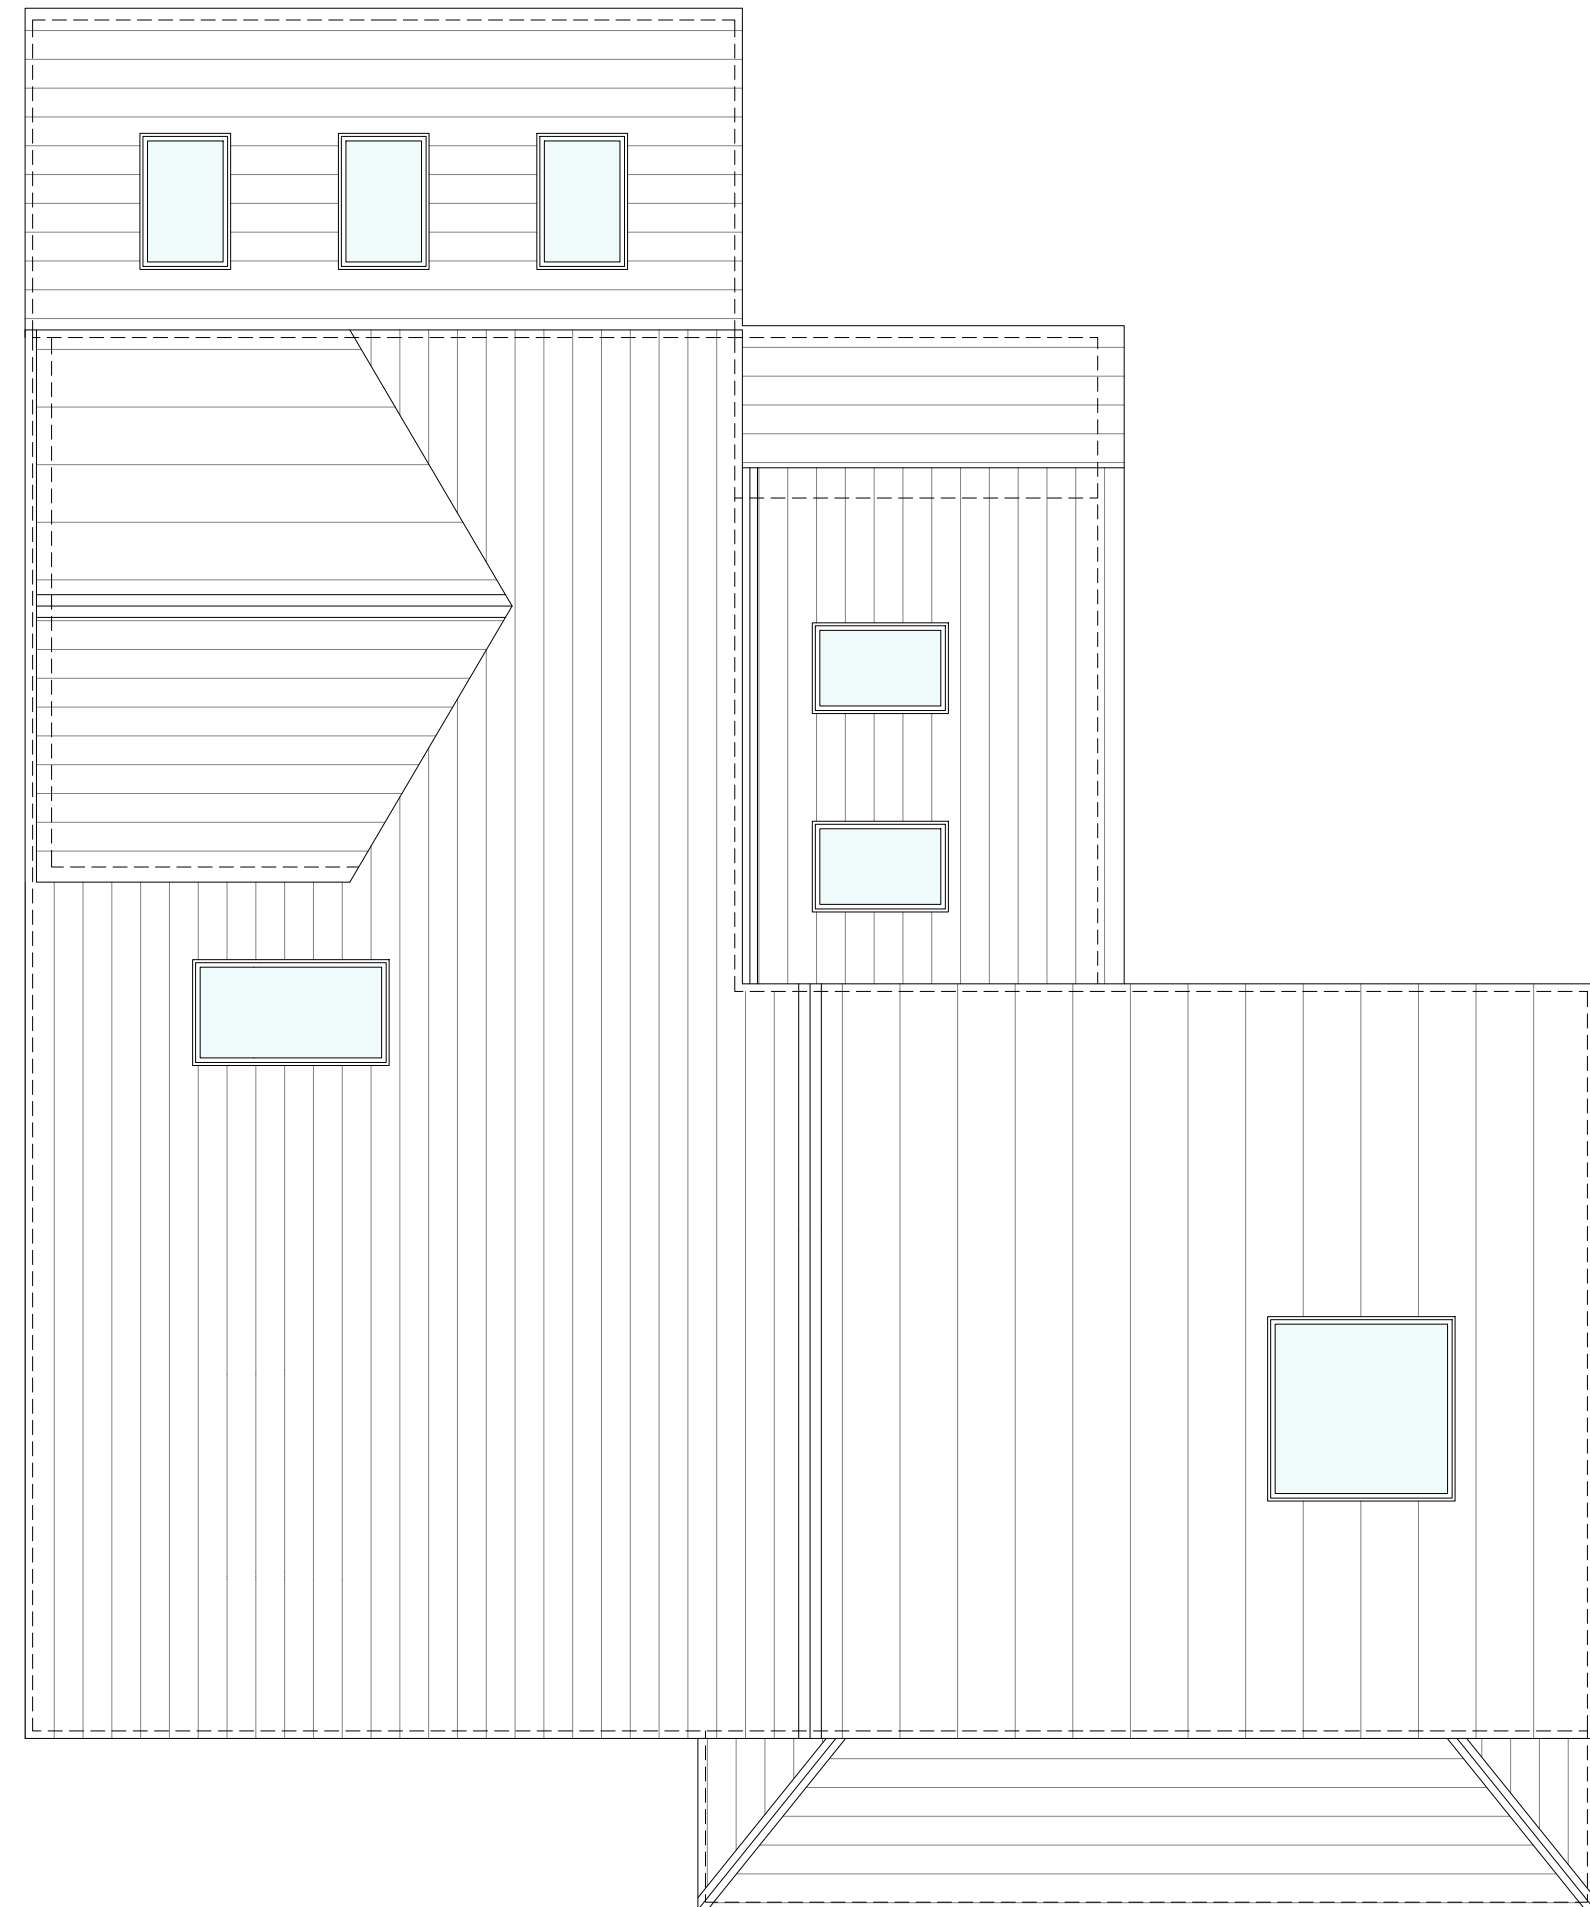
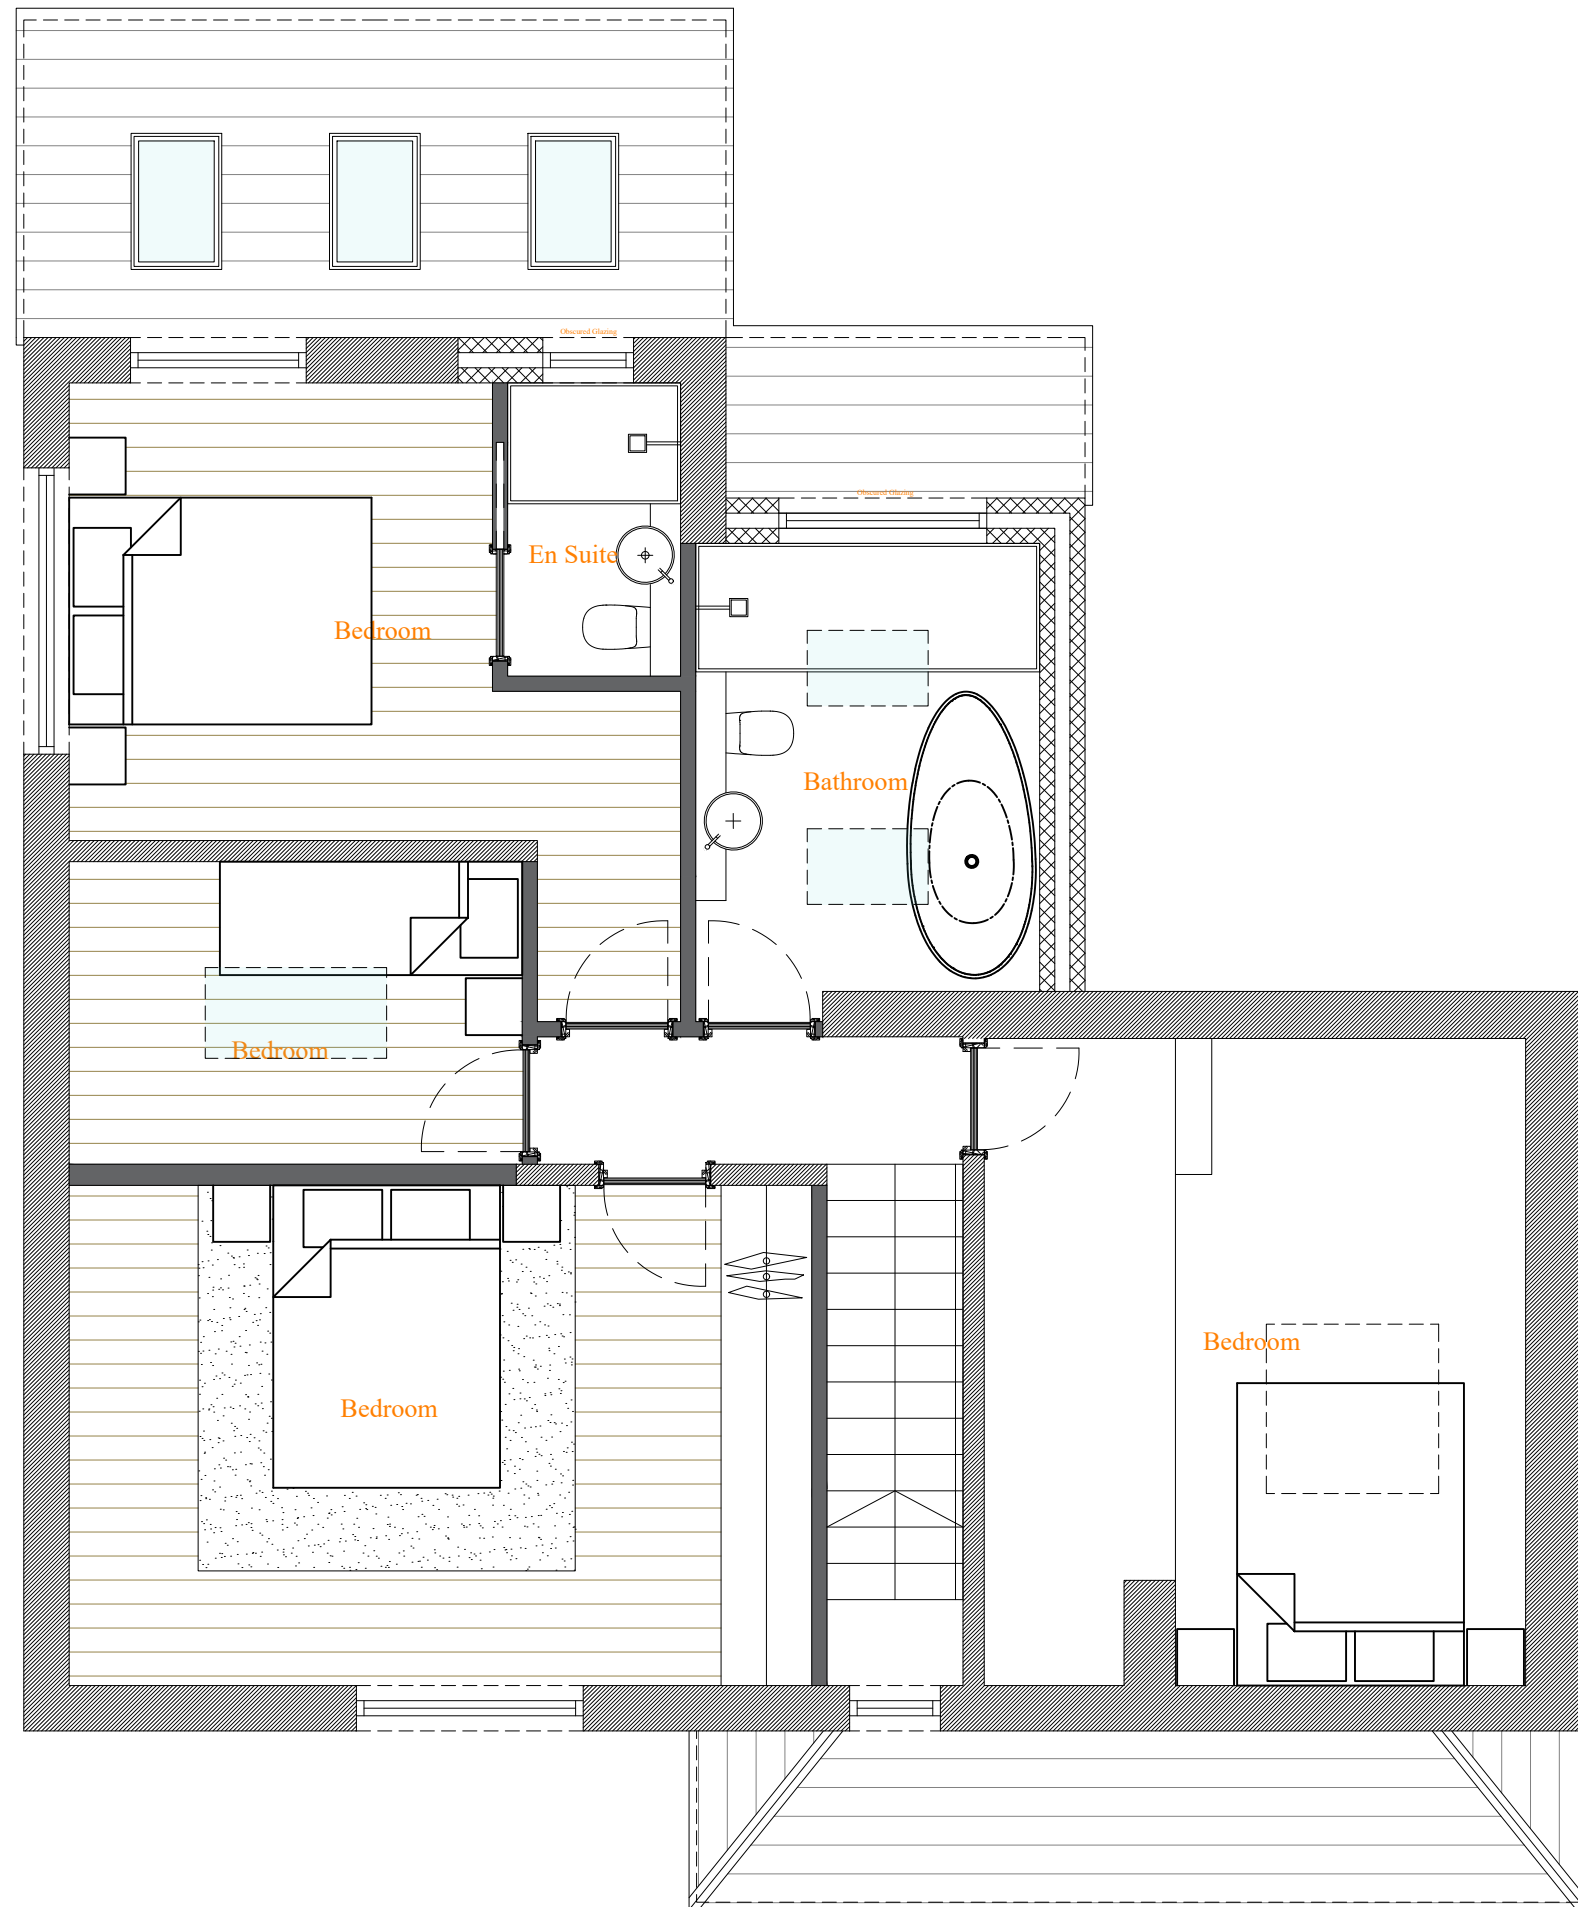


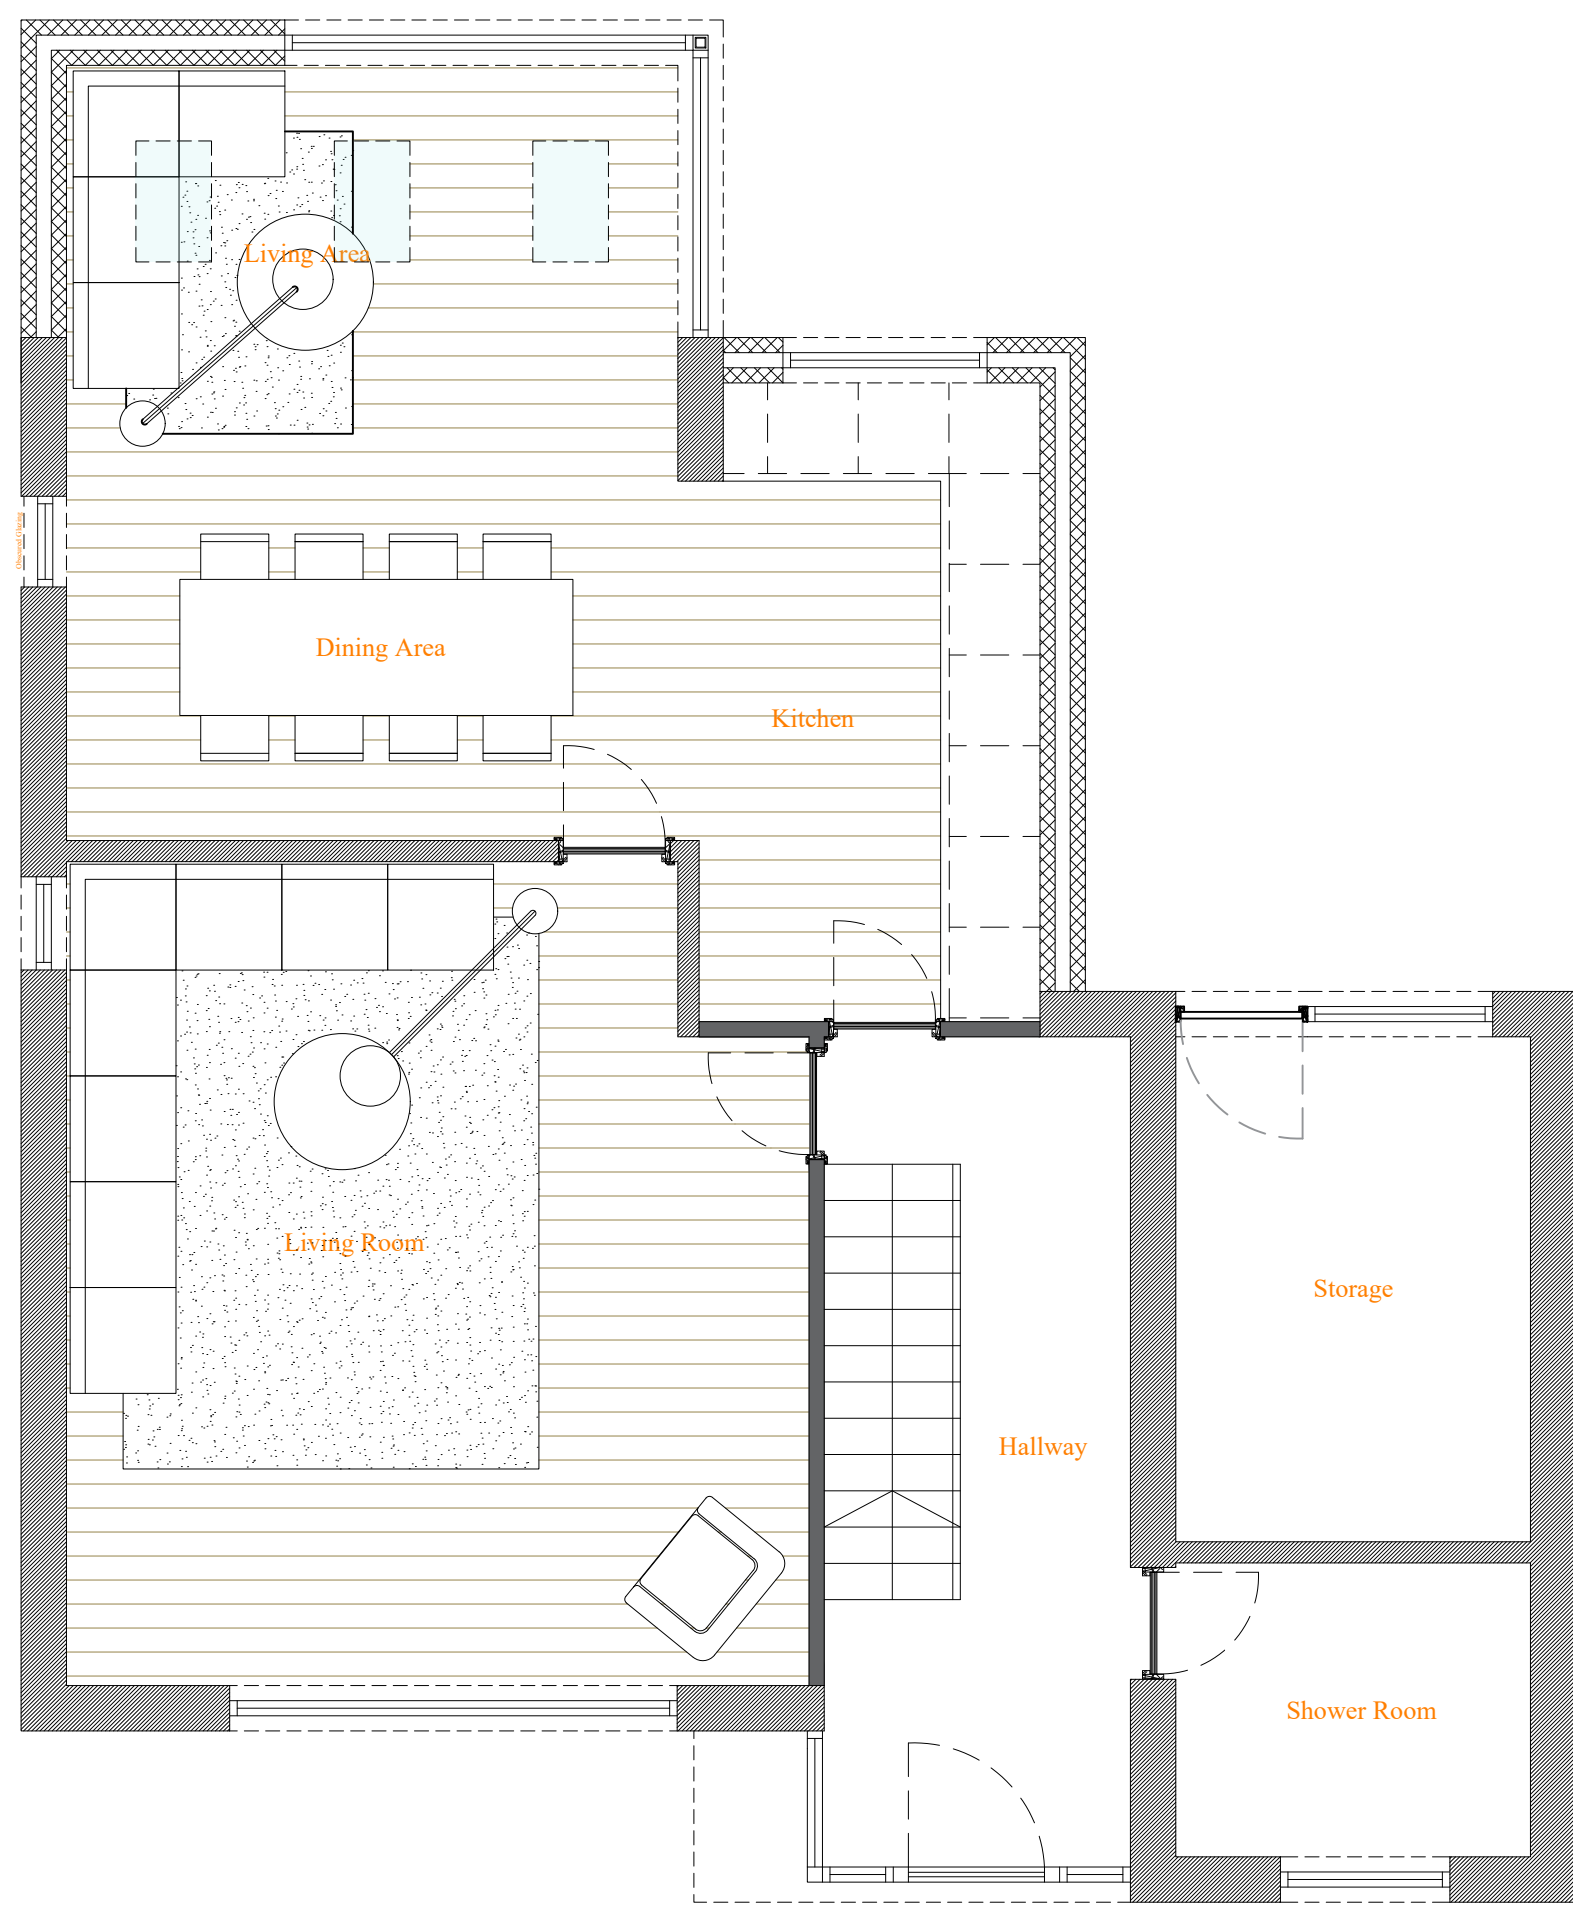

B	Alterations to Clients Comments	03/09/18
A	Alterations to Planners Comments	21/08/18
Rev	Description	Date

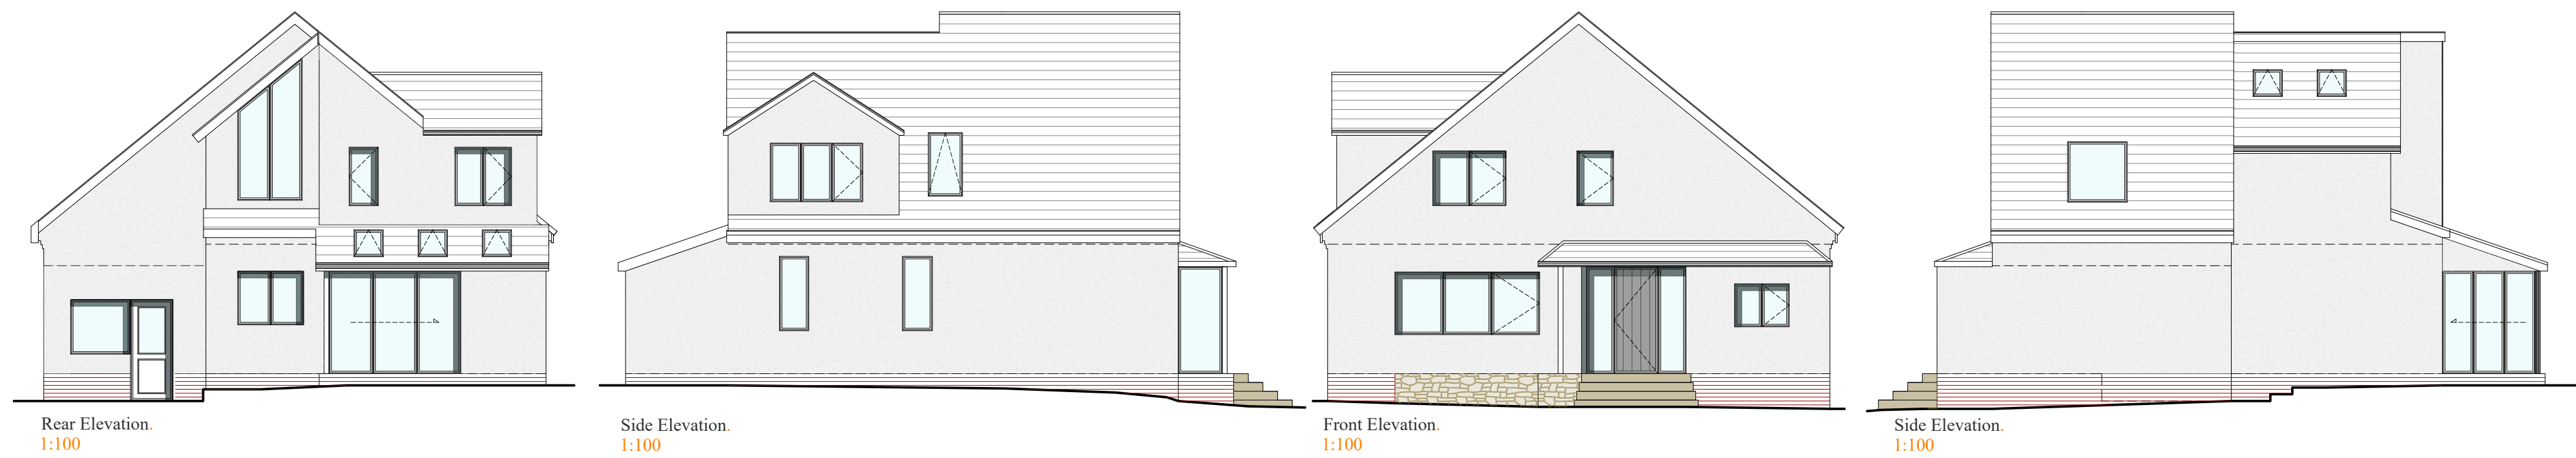

Orange Design Studio.

Architecture

Mirfield
WF14 8AB
T : 01924 650930
E : jake@orangedesignstudio.co.uk
www.orangedesignstudio.co.uk

Planning

St Mary's Walk (20)001 B
Proposed GA

ODS 197	Scale	1:50, 1:100
D. Fox	Date	20/04/2018
	Drawn	EG

Do Not Scale © Orange Design Studio Ltd

Proposed GA.