


Notes.

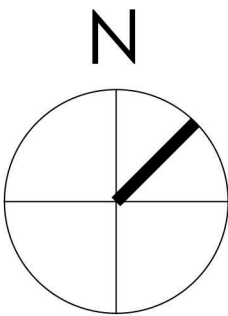

0 1000 2000 3000 4000 5000mm
SCALE 1:100

Note:
Surrounding contextual buildings and information are based on received ordinance survey drawings and are shown for illustrative purposes only. assumed site boundary is subject to confirmation to legal confirmation

Note:
Information is based on OS map and received information and is subject to full topographical survey. Assumed site boundary and site constraints subject to legal confirmation. All Legal easements and extent of existing underground services locations are subject to confirmation.

Rev. Date. Amendments. By. Apptd.

Eight_OneTwo
A r c h i t e c t s

Tel. +44 [0]1484 766543
Email. mail@eightonetwo.co.uk
www.eightonetwo.co.uk
Studio AS_Brooke's Mill_Armitage Bridge_Huddersfield_HD4 7NR

Drawing Status.
PLANNING

Client.
MR & MRS CORBETT

Project.
245 ROWLEY LANE_LEPTON_HUDDERSFIELD

Drawing Title.
ELEVATIONS AS EXISTING

Drawing Scale. 1:100
Drawn By. JAL
Checked By. JAL

Paper Size. A1
Drawn Date. 18_05_2018
Checked Date. 29_05_2018

Drawing Number.
18_803 101

No. 243 No. 245 No. 247

Note. No.243 + No.247 Rowley Lane are assumed and for indication only. Any measurements are subject to detailed building survey.



FRONT CONTEXT ELEVATION AS EXISTING_
Scale 1_100


No. 247 No. 245 No. 243



REAR CONTEXT ELEVATION AS EXISTING_
Scale 1_100



SIDE ELEVATION AS EXISTING_
Scale 1_100

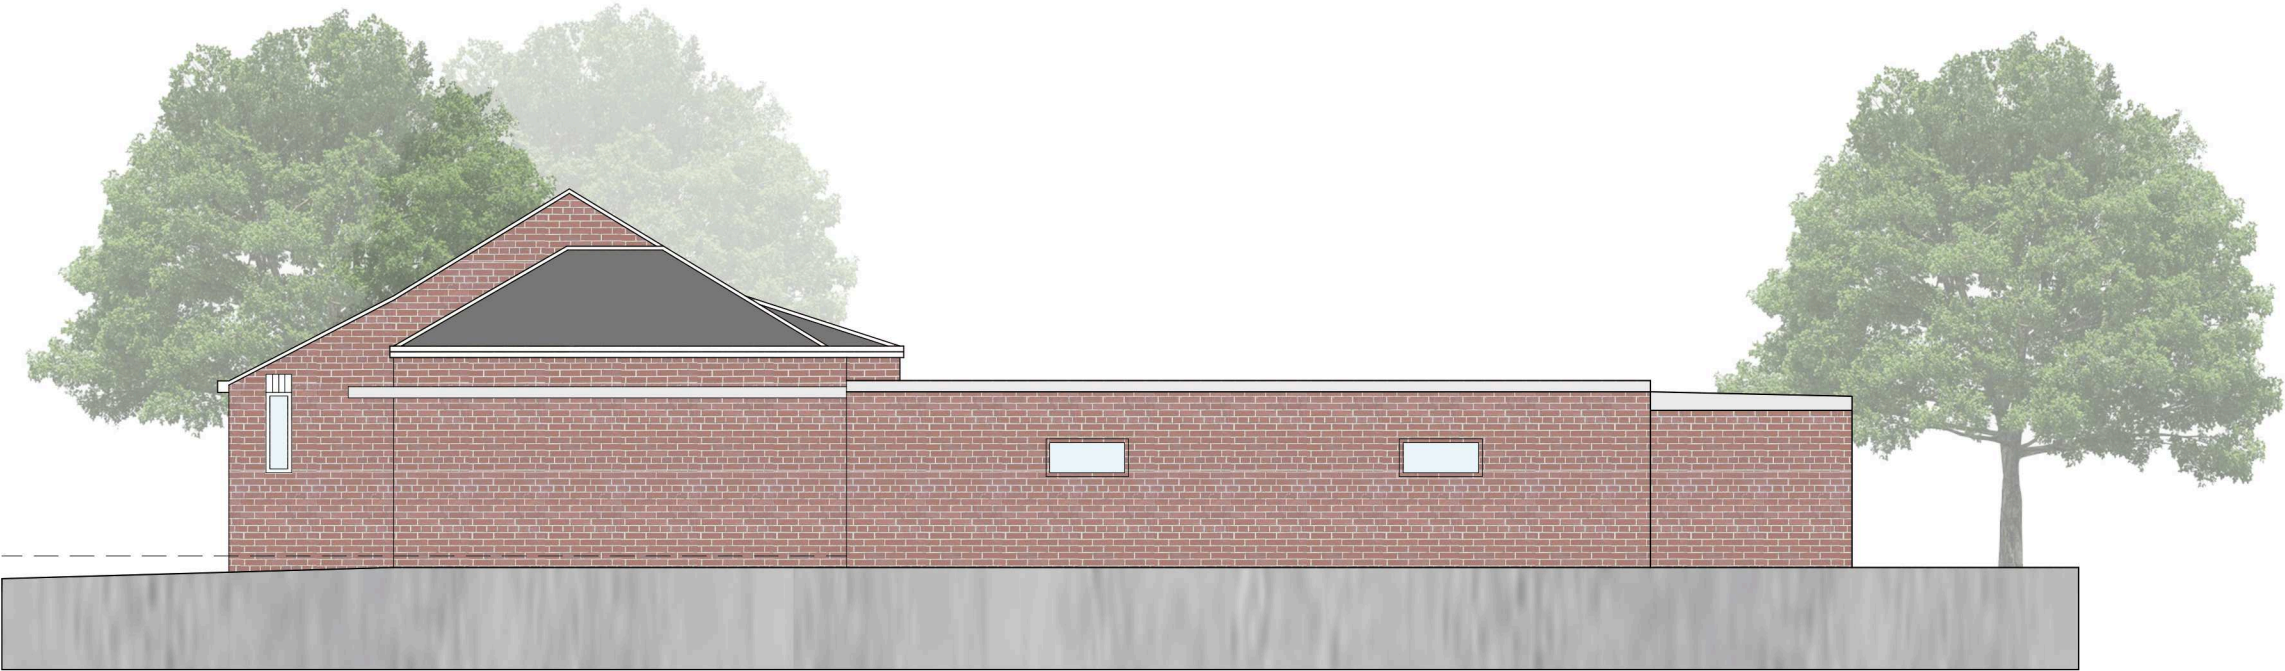

SIDE ELEVATION AS EXISTING_
Scale 1_100