

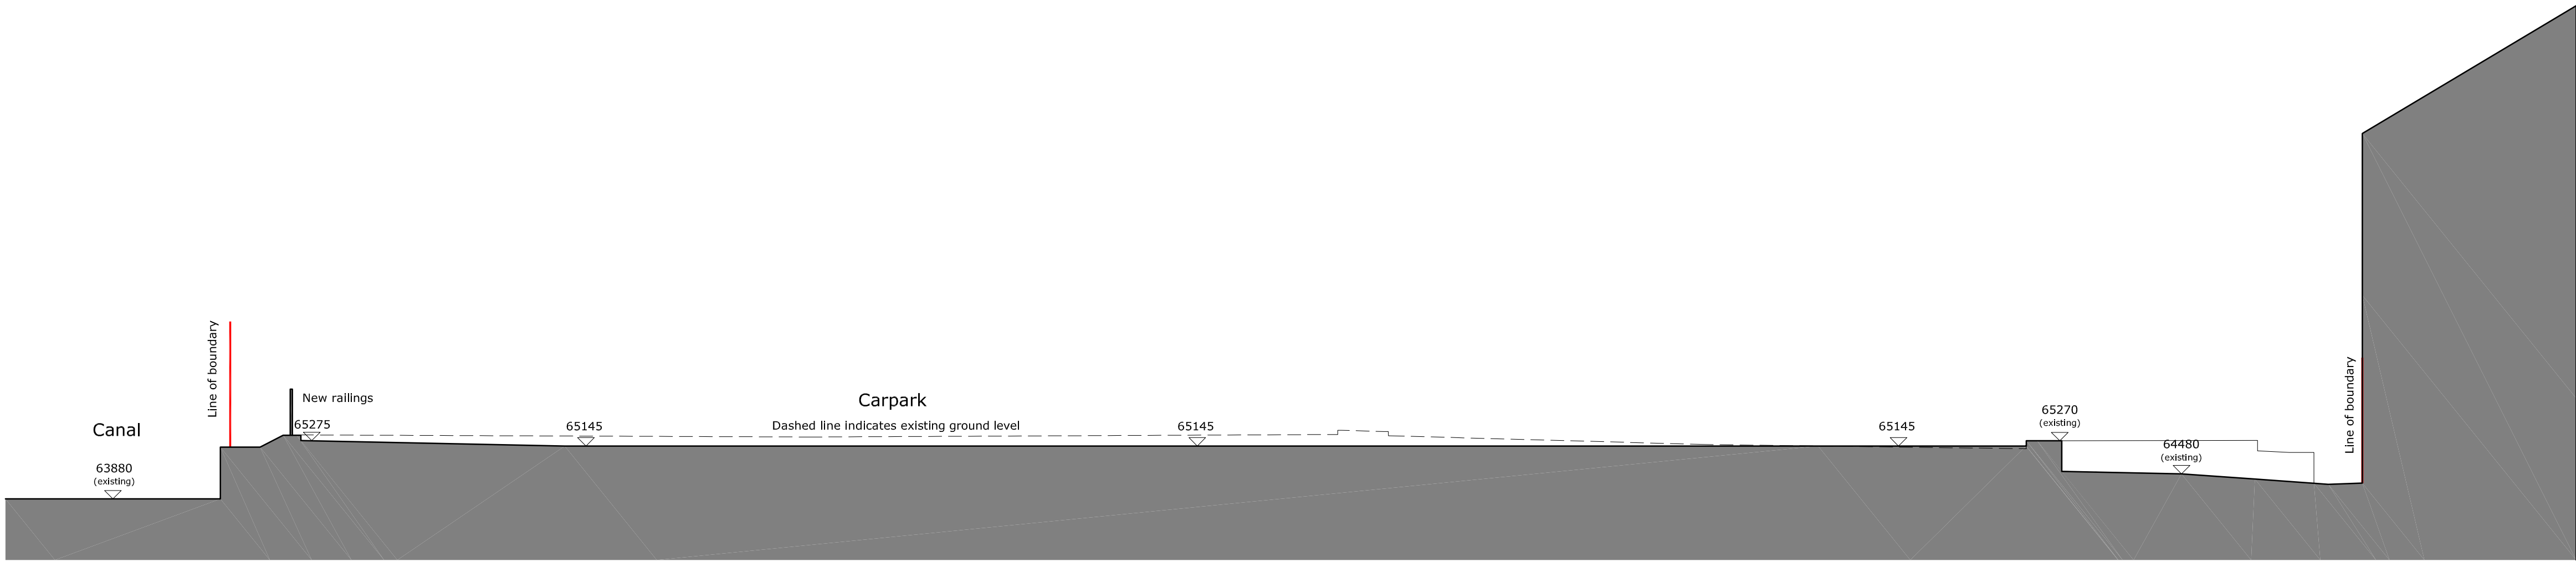
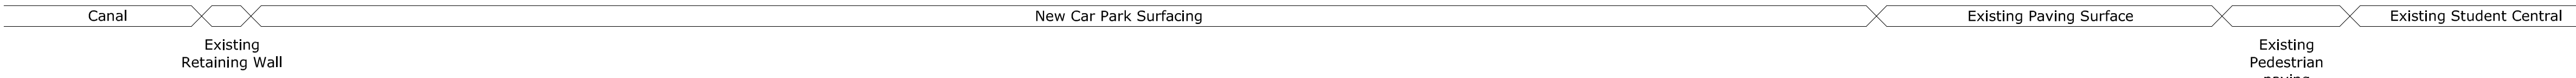


Section A-A

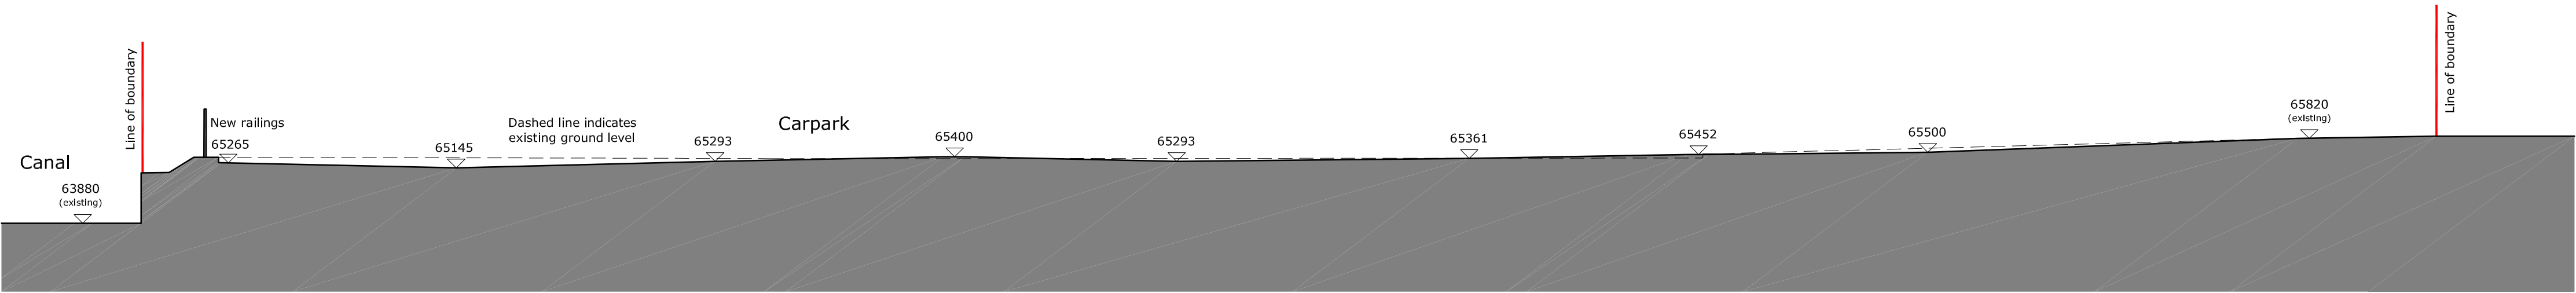

Section B-B

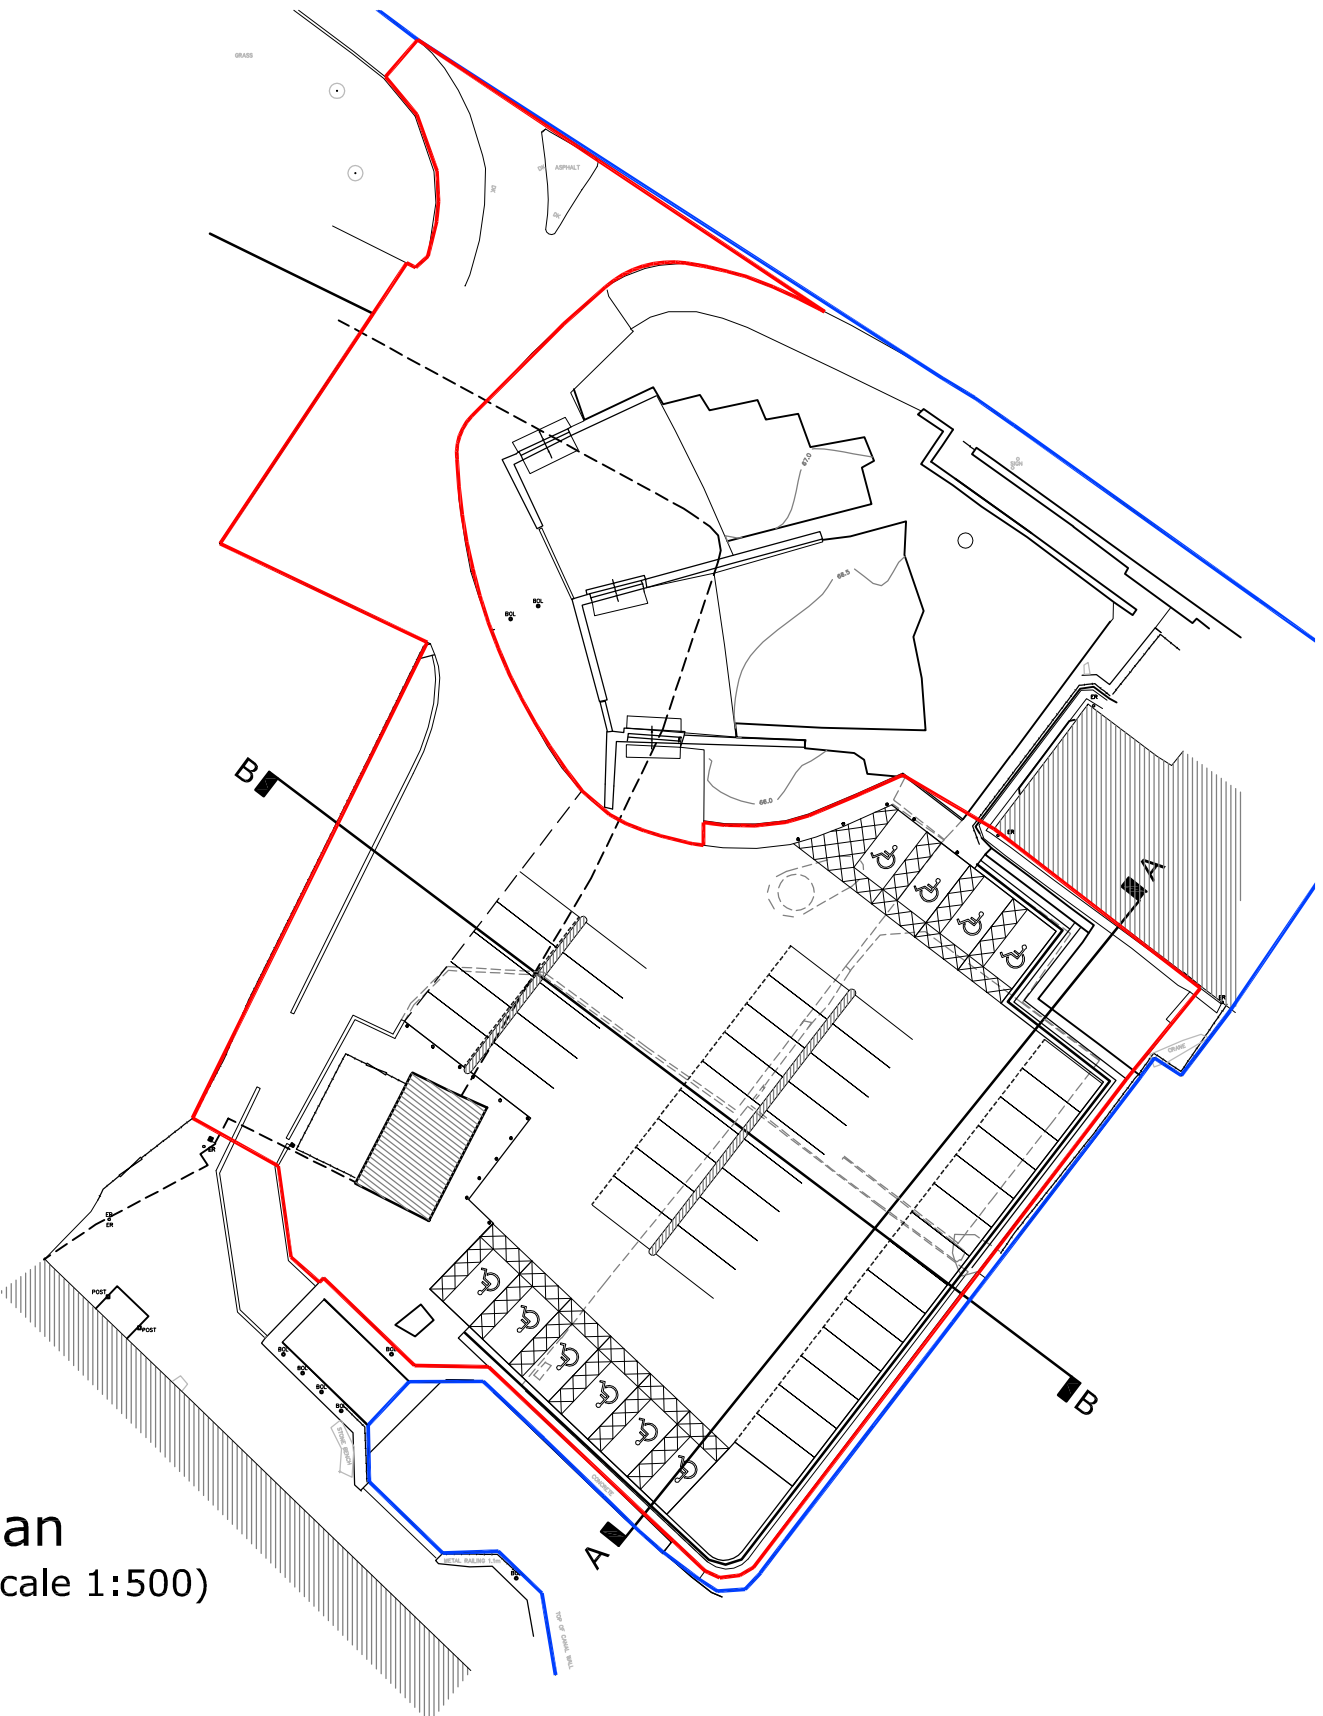

Plan
(Scale 1:500)

Do not scale from this drawing
The contractor is to check all dimensions on site and report any
discrepancies to the architect
All rights described in chapter IV of the copyright, designs and
patents act 1988 have been generally asserted

Notes

P3	Planning Boundary updated	20/06/18	CPJ	RHD
P2	PLANNING ISSUE	15/06/18	CH	RHD
P1	PLANNING ISSUE	14/06/18	CH	RHD

Rev	Description	Date	By	Chk
-----	-------------	------	----	-----

Fulcrum
2 Sidney Street
Sheffield S1 4RH

Telephone +44(0)1142761651
Website www.jeffersonsheard.com



Project
Huddersfield University
Wakefield Road Car Park

Drawing
Proposed Site Sections

Scale	1:100@A1	Drawn	CH	Date	06.2018
Drawing Purpose	PLANNING SUBMISSION	Status	S5		
Ref	1386-JSA-XX-XX-DR-A-03200	Rev.	P3		