

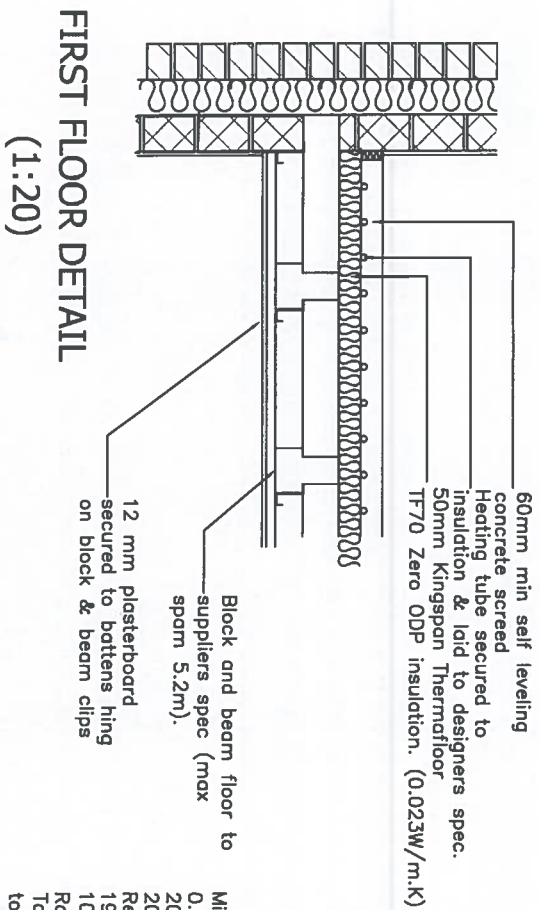
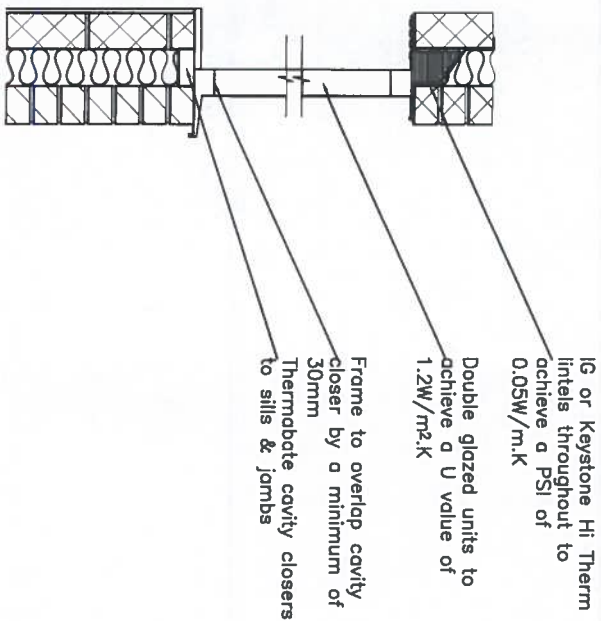


Drawing No.	Rev No.
AIC004	-002

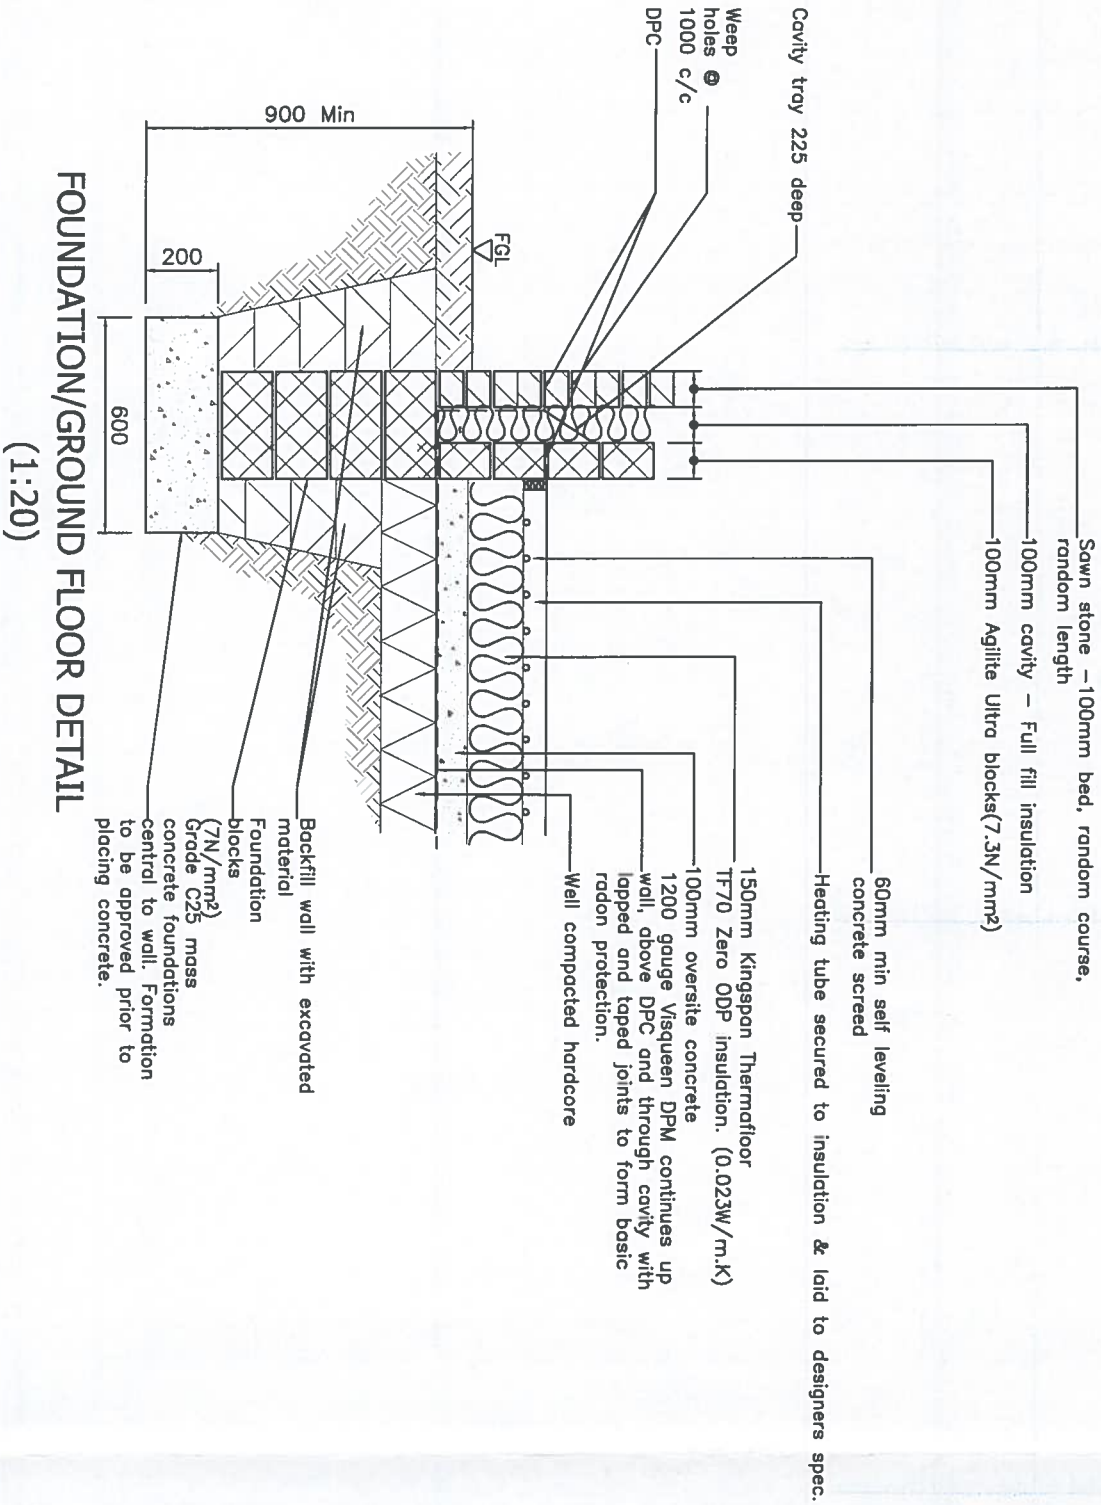

Mineral wool insulation; thermal conductivity 0.040W/m.K:
200mm thick laid between joists plus
200mm thick laid over joists & insulation
Reductions applied:
19mm roof tiles 1mm
10mm plaster board 5mm
Roof space (pitched) 8mm
Total 12mm
to achieve a U value of 0.11W/m².K

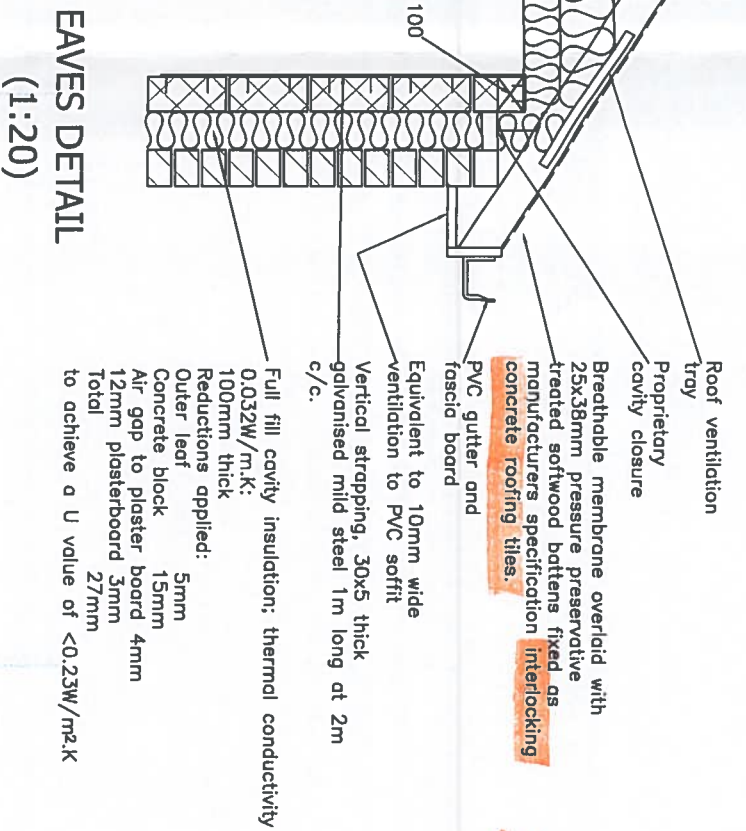

DO NOT SCALE: Contractor to check all dimensions and report any omissions or errors

NOTES

Rev	Description	By	Chk	App	Date
-----	-------------	----	-----	-----	------

JRB DESIGNS Ltd
1 Saville Road
Oldworth
Barnsley
S72 8JZ
Tel: 01226 383593
Fax: 01226 380076
Mob: 07970 541192
Email: jrb@jrbdesigns.co.uk
This drawing is copyright © jrbdesigns Ltd.

Client
ASPIRE IN THE COMMUNITY
THE GATE
BARNSELEY RD. DODWORTH
BARNSELEY S75 3JR

Drawing Title
DETAILS

Address
RUSHBROOK HOUSE
106 ROYD STREET
LONGWOOD
HUDDERSFIELD HD3 4RB

Project Title:
PROPOSED RESPIRE
CARE ACCOMMODATION ANNEX

Purpose of Issue:
CONSTRUCTION

Drawing Status			
FIRST ISSUE			
Scale at A3	Drawn By	Date	
AS SHOWN	JRB	16/02/2017	
Checked By	Date	Approved By	Date
16/02/2017	16/02/2017		
Project No.	Drawing No.	Revision	
AIC004	002		
Approval	Information	Takeover	Contract
☒	☐	☐	☐