



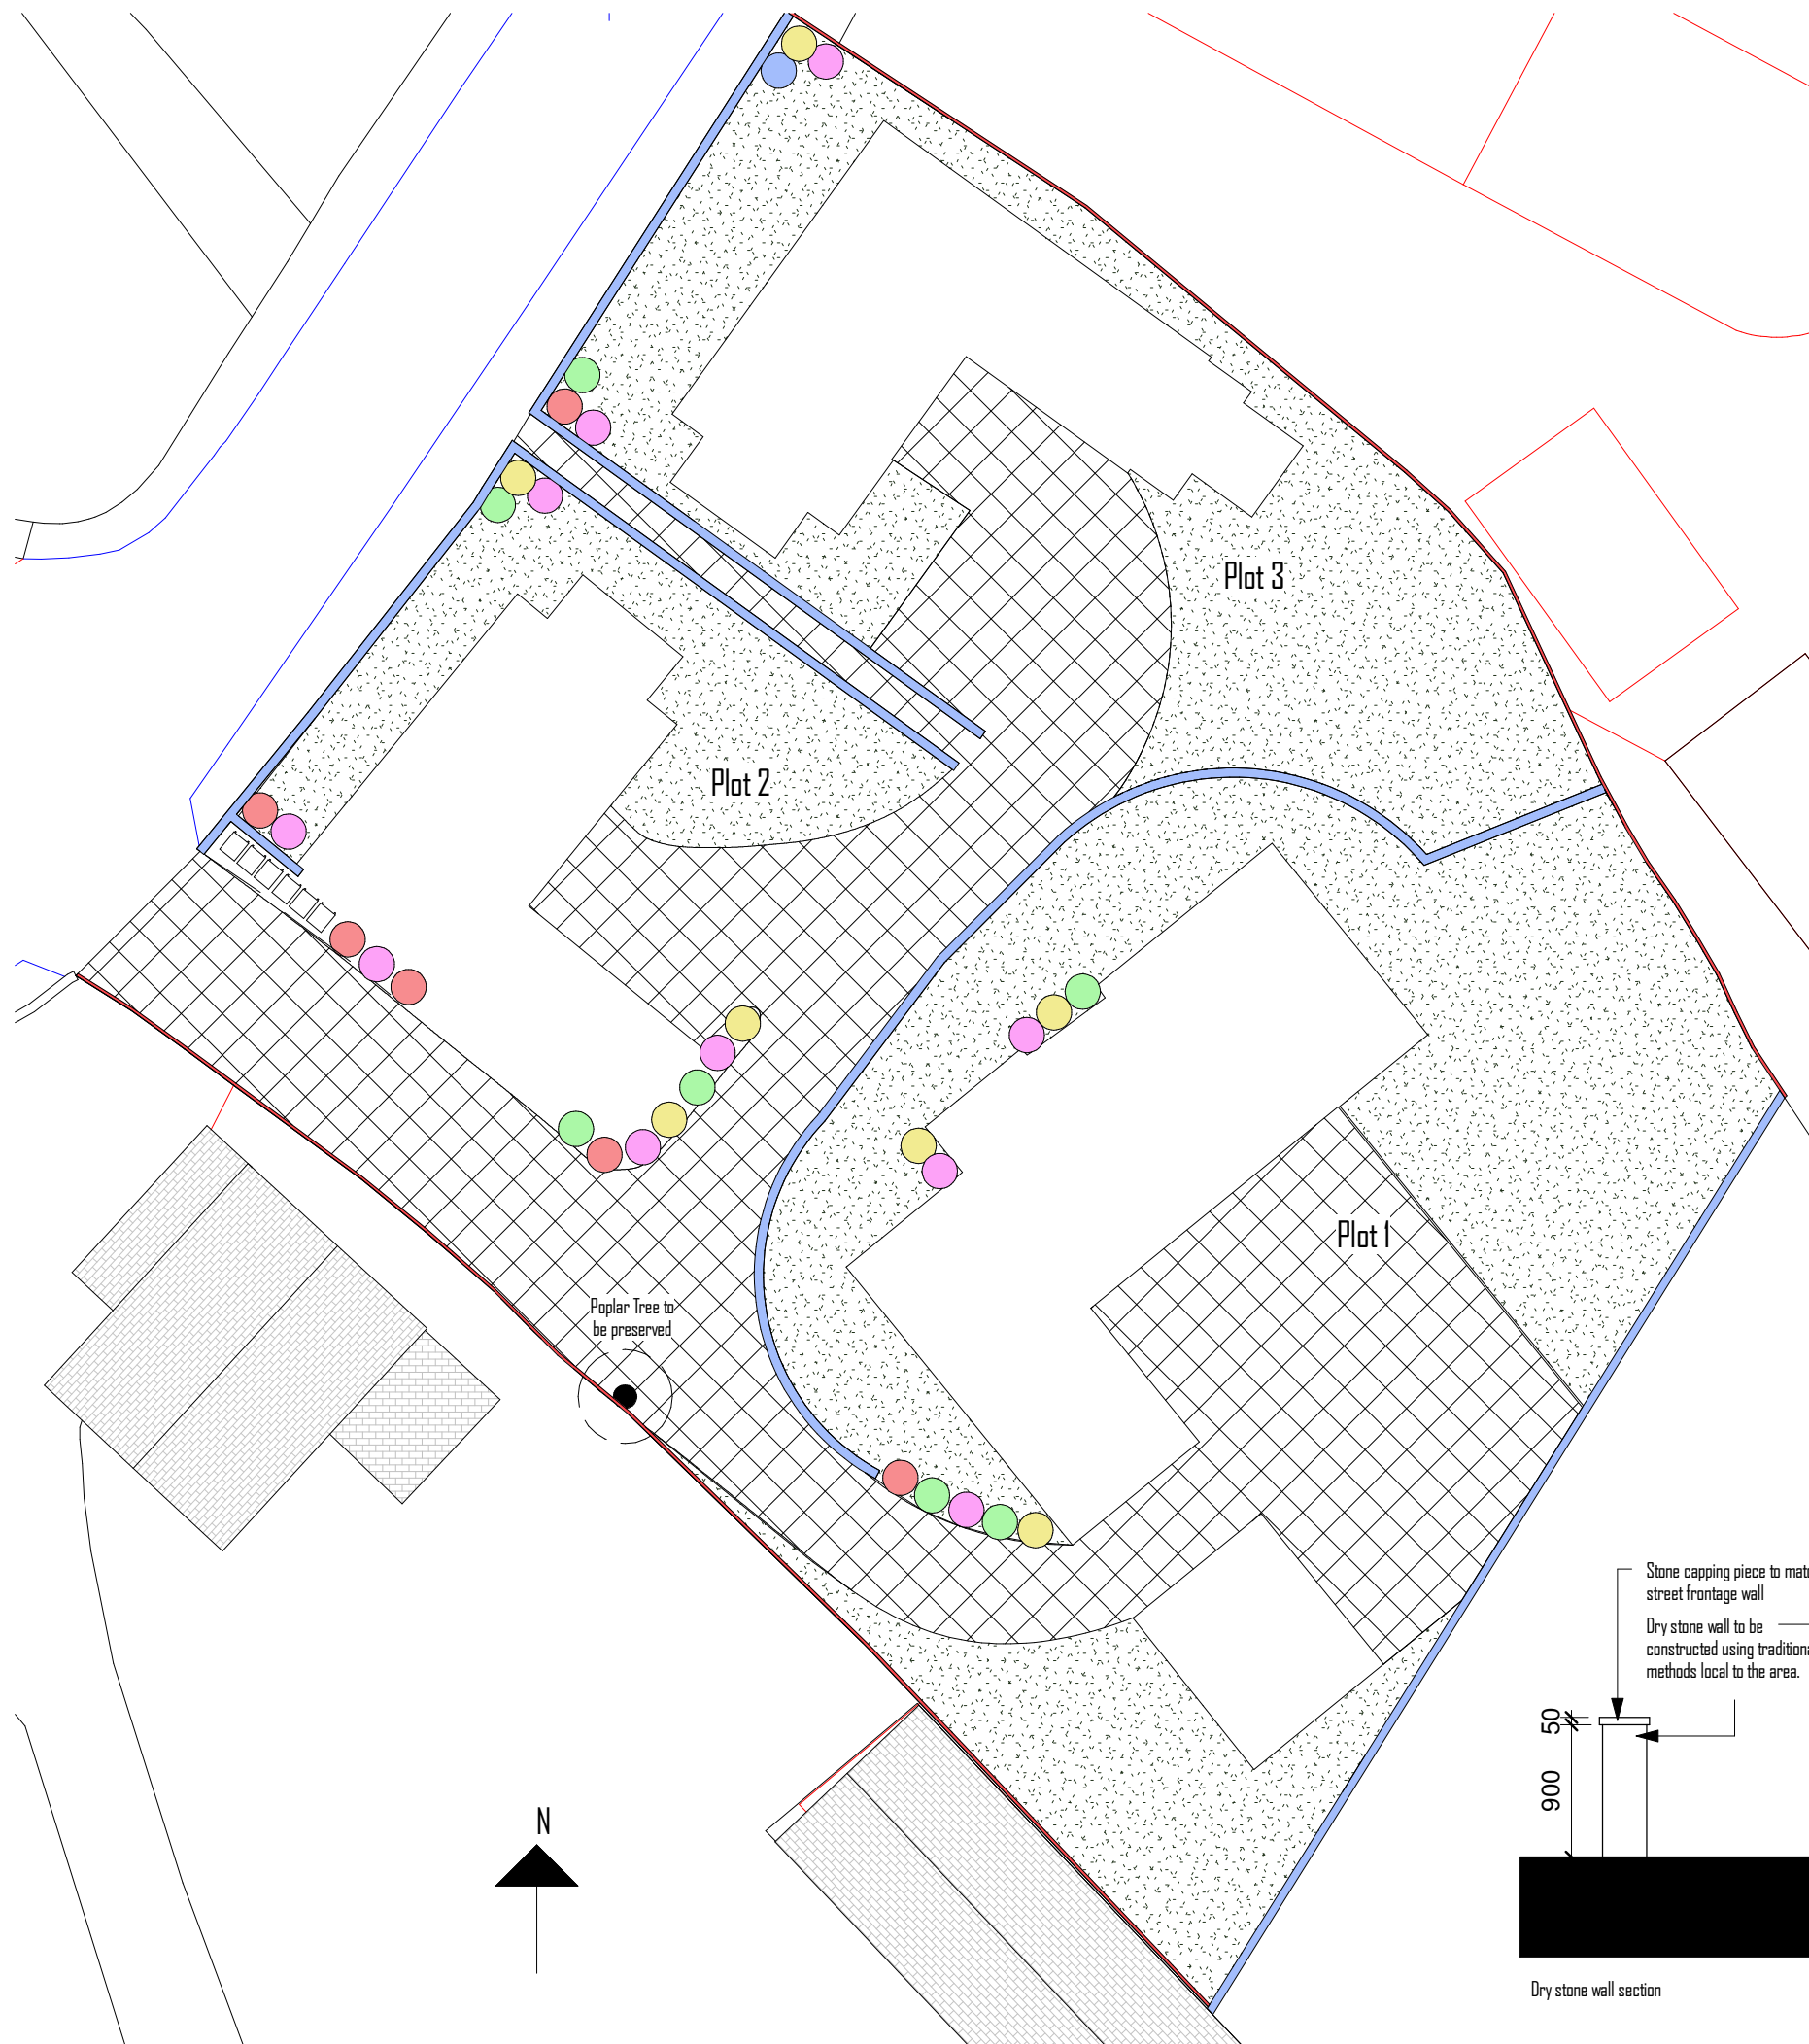

Proposed Landscaping Key:

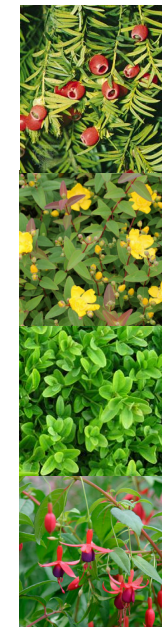

Taxus baccata




Hypericum hidcote



Buxus sempervirens



Fuchsia magellanica

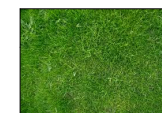

Grass/Lawned area



Rustic regatta Brett block paving



900mm dry stone wall
location -



1.8m boundary timber fence

Copyright. This drawing and design and all the information contained therein is the sole copyright of G9 Design, and reproduction in any form is forbidden unless permission is obtained in writing.

All dimensions to be checked on site.
No dimensions to be scaled from this drawing. All Contractors must visit site and be responsible for taking and checking all dimensions relative to this work. The Architect must be advised of any discrepancies in writing.

Revision B: (02/07/2018)
Revised to show boundary wall details.
Revision A: (25/01/2017)
Revised to incorporate native shrub small trees.



Client
Mr Simon Capewell

Job
Poplar Farm
Briestfield Road
Dewsbury
WF12 0PA

Drawing Title
Landscaping Plan

Sheet Size/Scale 1:250 @ A3

Drawn By Amy Izzard

Date 09/12/2016

Drawing Status For estate guidance only

Drawing No. 1541_14_B

