



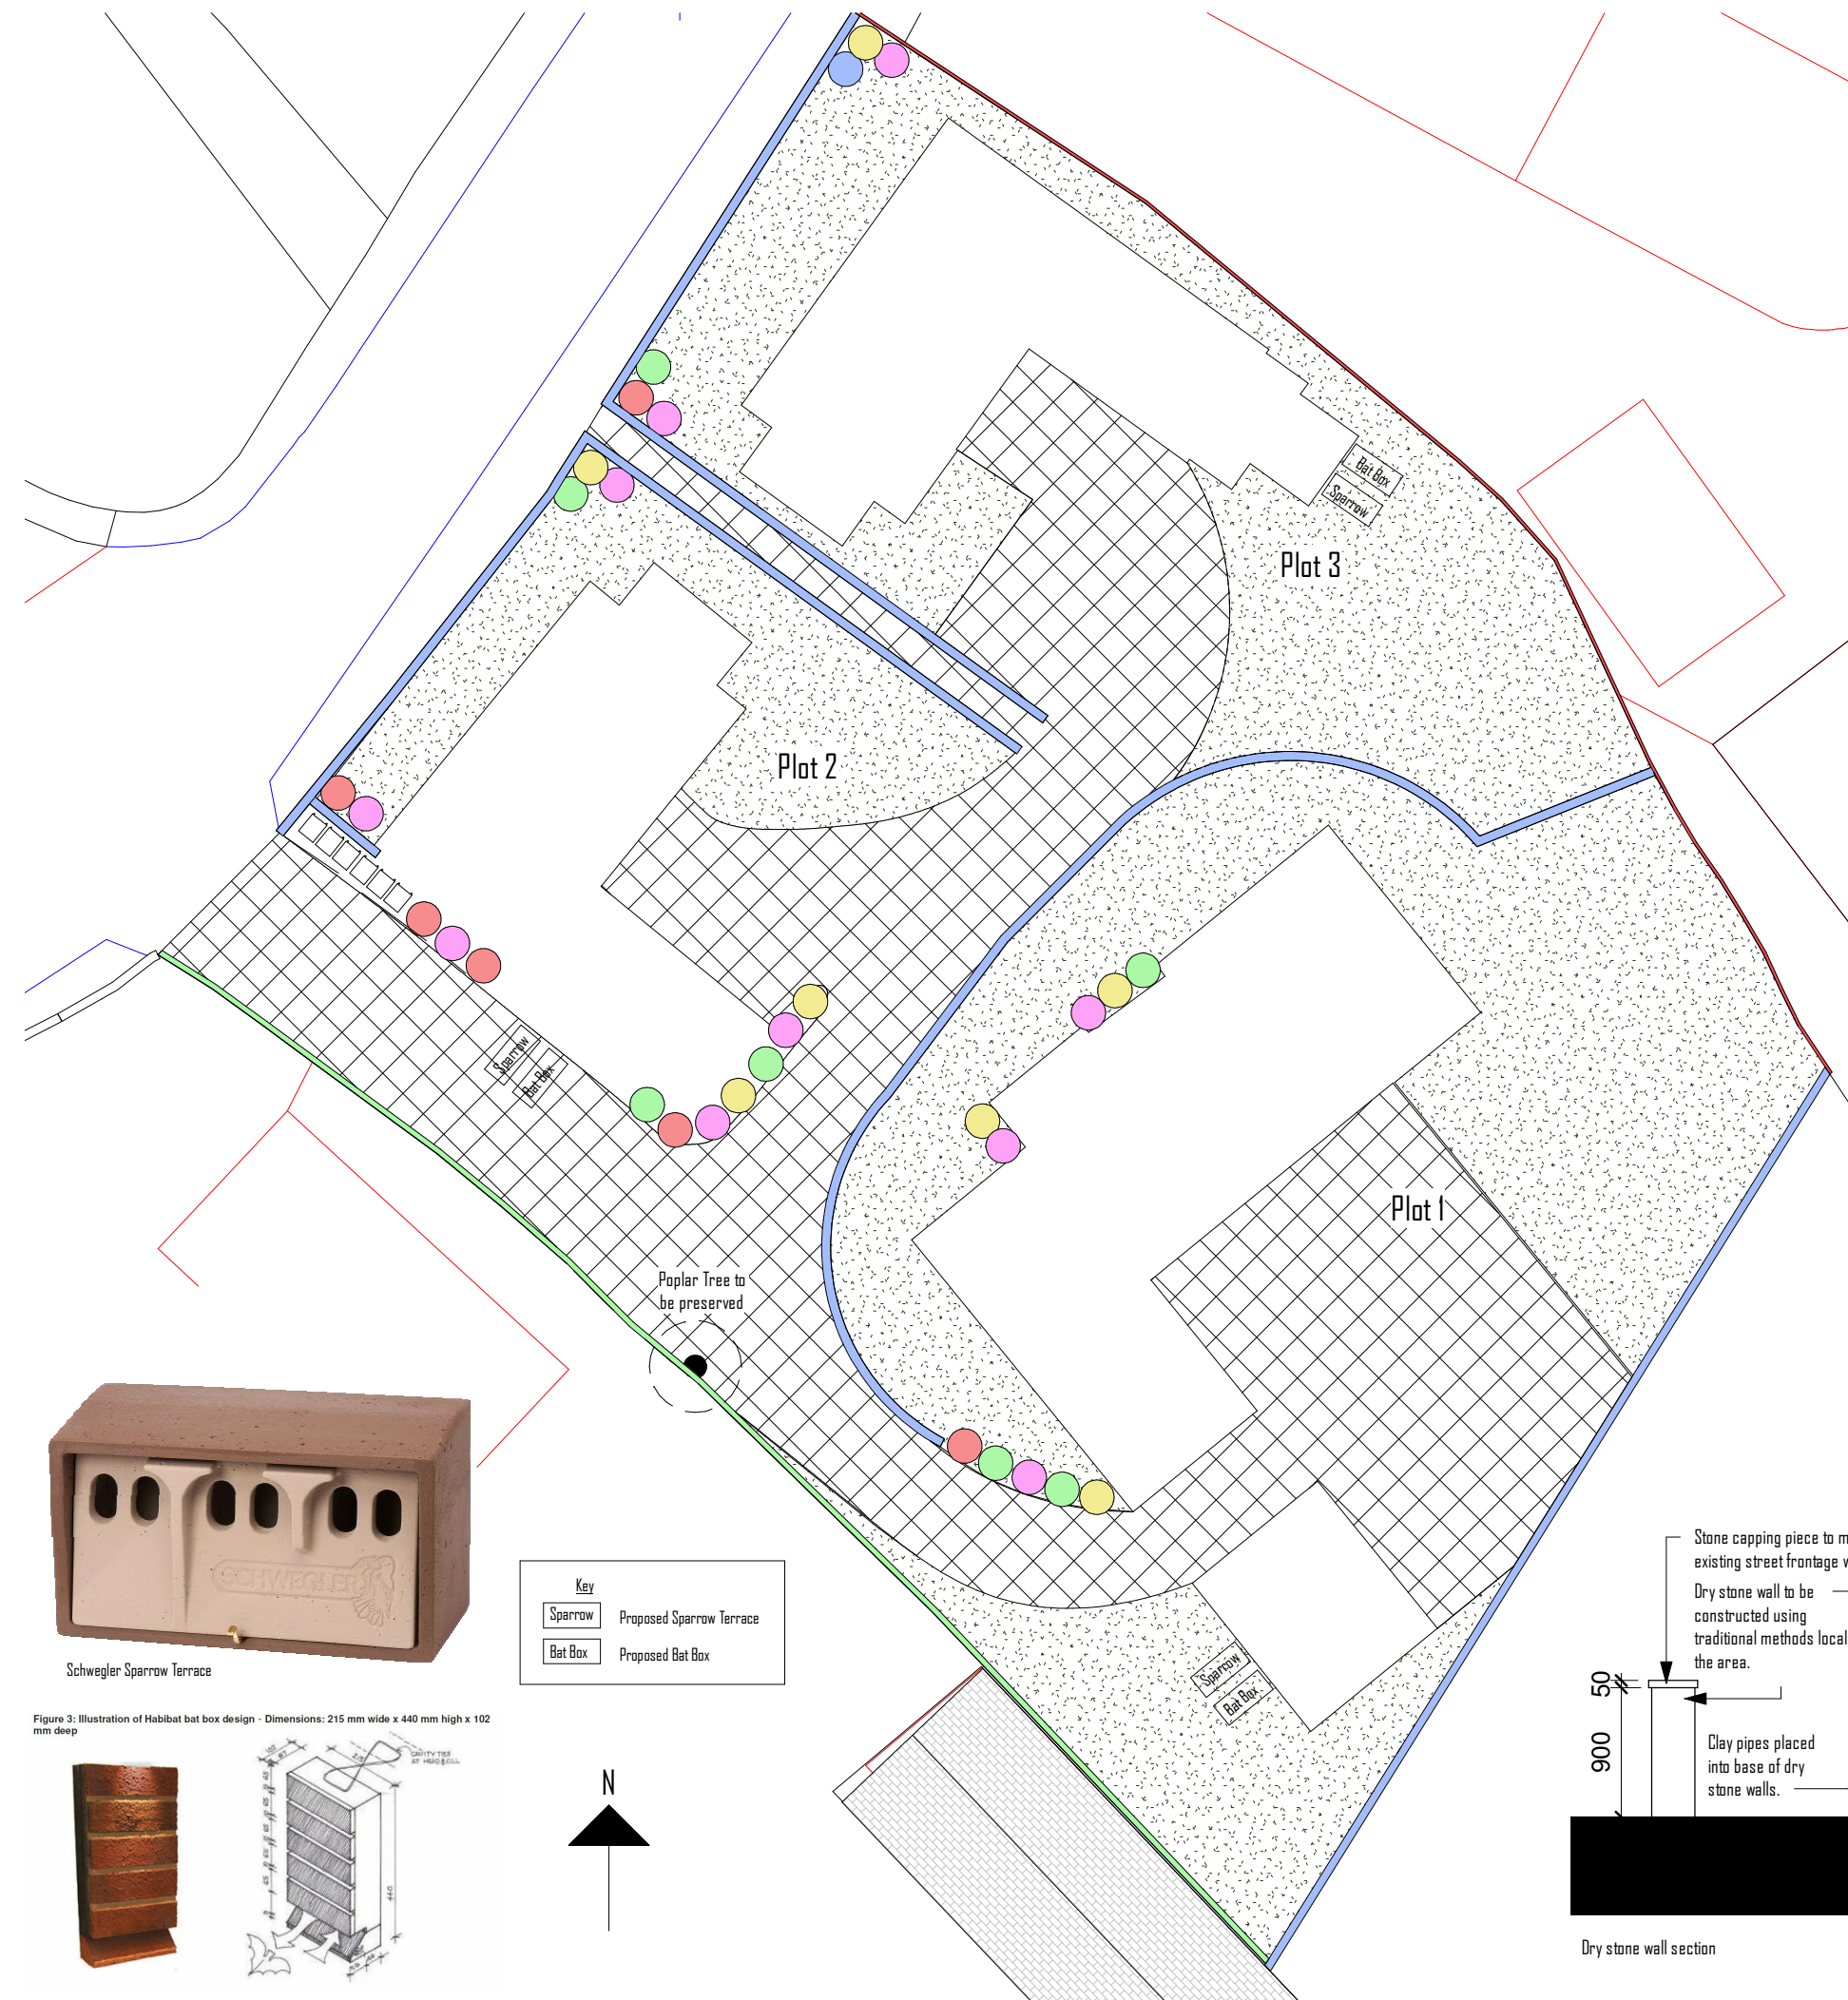

### Proposed Landscaping Key:

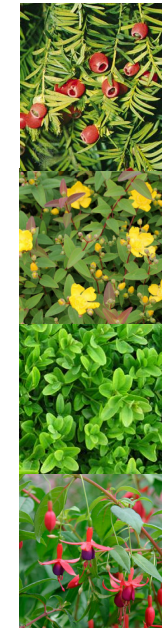

*Taxus baccata*

*Hypericum hidcote*

*Buxus sempervirens*

*Fuchsia magellanica*

Grass/Lawned area

Rustic regatta Brett block paving

900mm dry stone wall location -

1.8m boundary timber fence

Hedgerow as per environemnt and ecology report.

Copyright. This drawing and design and all the information contained therein is the sole copy right of GS Design, and reproduction in any form is forbidden unless permission is obtained in writing.

All dimensions to be checked on site. No dimensions to be scaled from this drawing. All Contractors must visit site and be responsible for taking and checking all dimensions relative to this work. The Architect must be advises of any discrepancies in writing.

Revision D: (10/01/2018)  
Revised to relocte sparrow and batt boxes.

Revision C: (06/11/2018)  
Revised to show boundary wall details.

Revision B: (02/07/2018)  
Revised to show boundary wall details.

Revision A: (25/01/2017)  
Revised to incorporate native shrub small trees.



**Client**  
Mr Simon Capewell

**Job**  
Poplar Farm  
Briestfield Road  
Dewsbury  
WF12 0PA

**Drawing Title**  
Landscaping Plan

**Sheet Size/Scale** 1:250 @ A3

**Drawn By** Amy Izzard

**Date** 09/12/2016

**Drawing Status** For estate guidance only

**Drawing No.** 1541\_14\_D



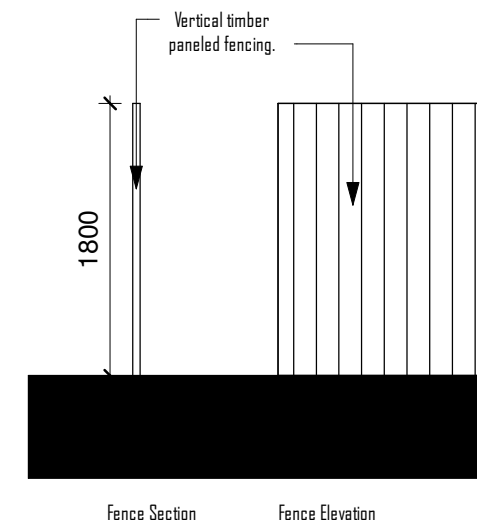


Figure 3: Illustration of Habitat bat box design - Dimensions: 215 mm wide x 440 mm high x 102 mm deep

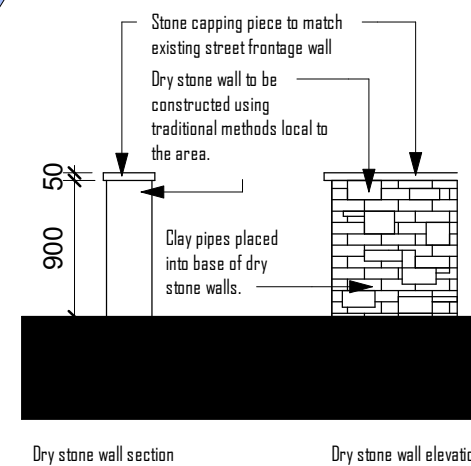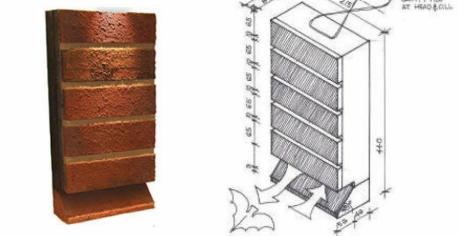

Habitat Bat Boxes as per recommendations within bat survey