


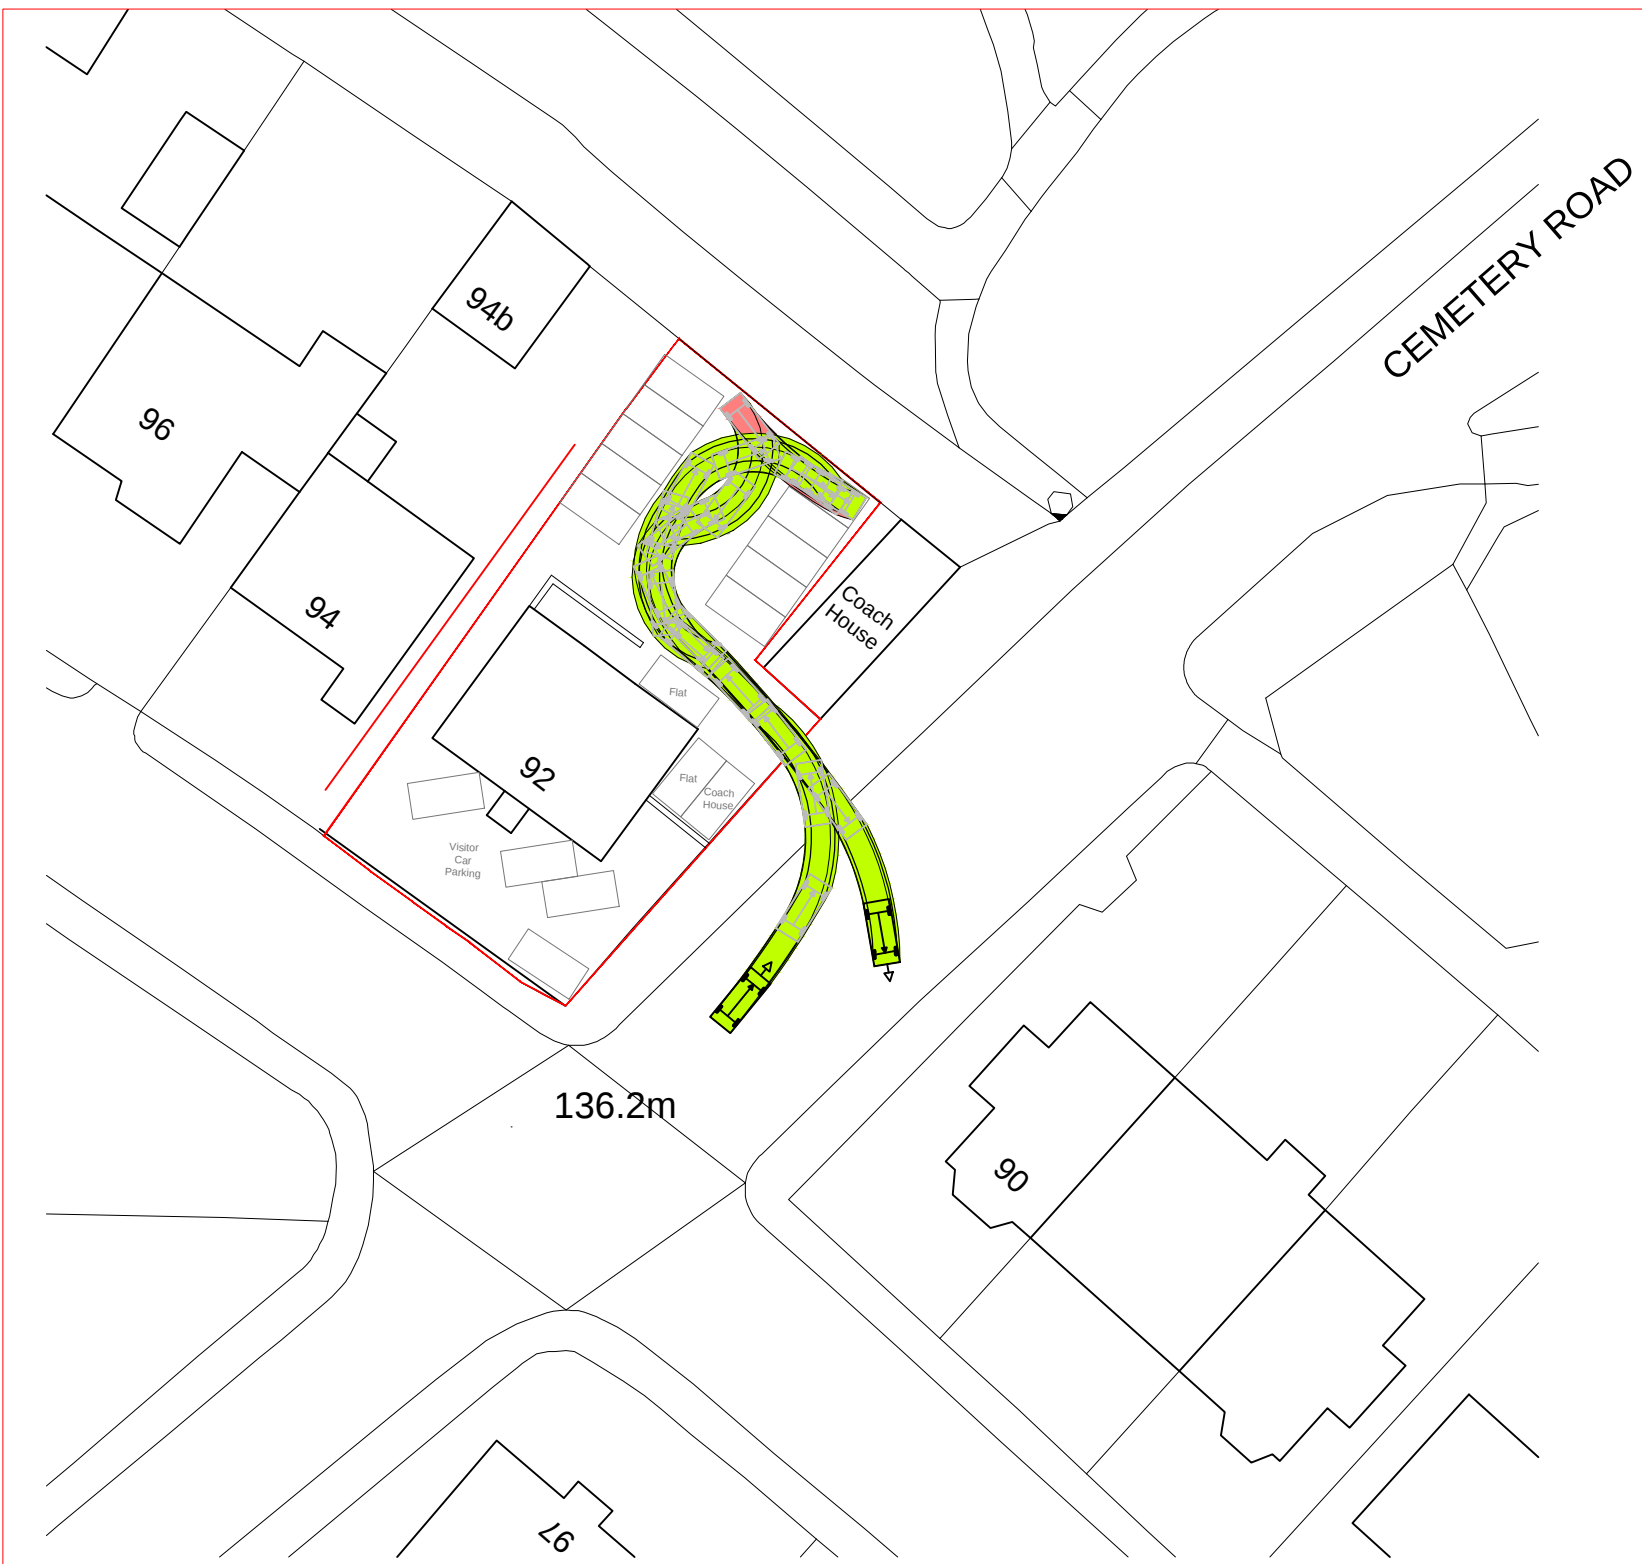

Ordnance Survey, (c) Crown Copyright 2018. All rights reserved. Licence number 100022432



Ordnance Survey, (c) Crown Copyright 2018. All rights reserved. Licence number 100022432



Ordnance Survey, (c) Crown Copyright 2018. All rights reserved. Licence number 100022432



Ordnance Survey, (c) Crown Copyright 2018. All rights reserved. Licence number 100022432



Ordnance Survey, (c) Crown Copyright 2018. All rights reserved. Licence number 100022432



Ordnance Survey, (c) Crown Copyright 2018. All rights reserved. Licence number 100022432

DRAWING DESCRIPTION
Car Park - Swept Paths
1 of 2

JOB TITLE
92 New North Road

CLIENT
R&N Investments Ltd

DRAWN BY	SCALE	1:500 @ A1
DATE	October 2018	DRAWING NO.
CHECKED		00-04
		REVISION
		-


L'Arche Developments (Yorkshire) Ltd
1 The Old Brickworks
Thurstonland
Huddersfield
mail@larchedevelopments.co.uk
Company Reg: 1110158 VATING: 345433155