


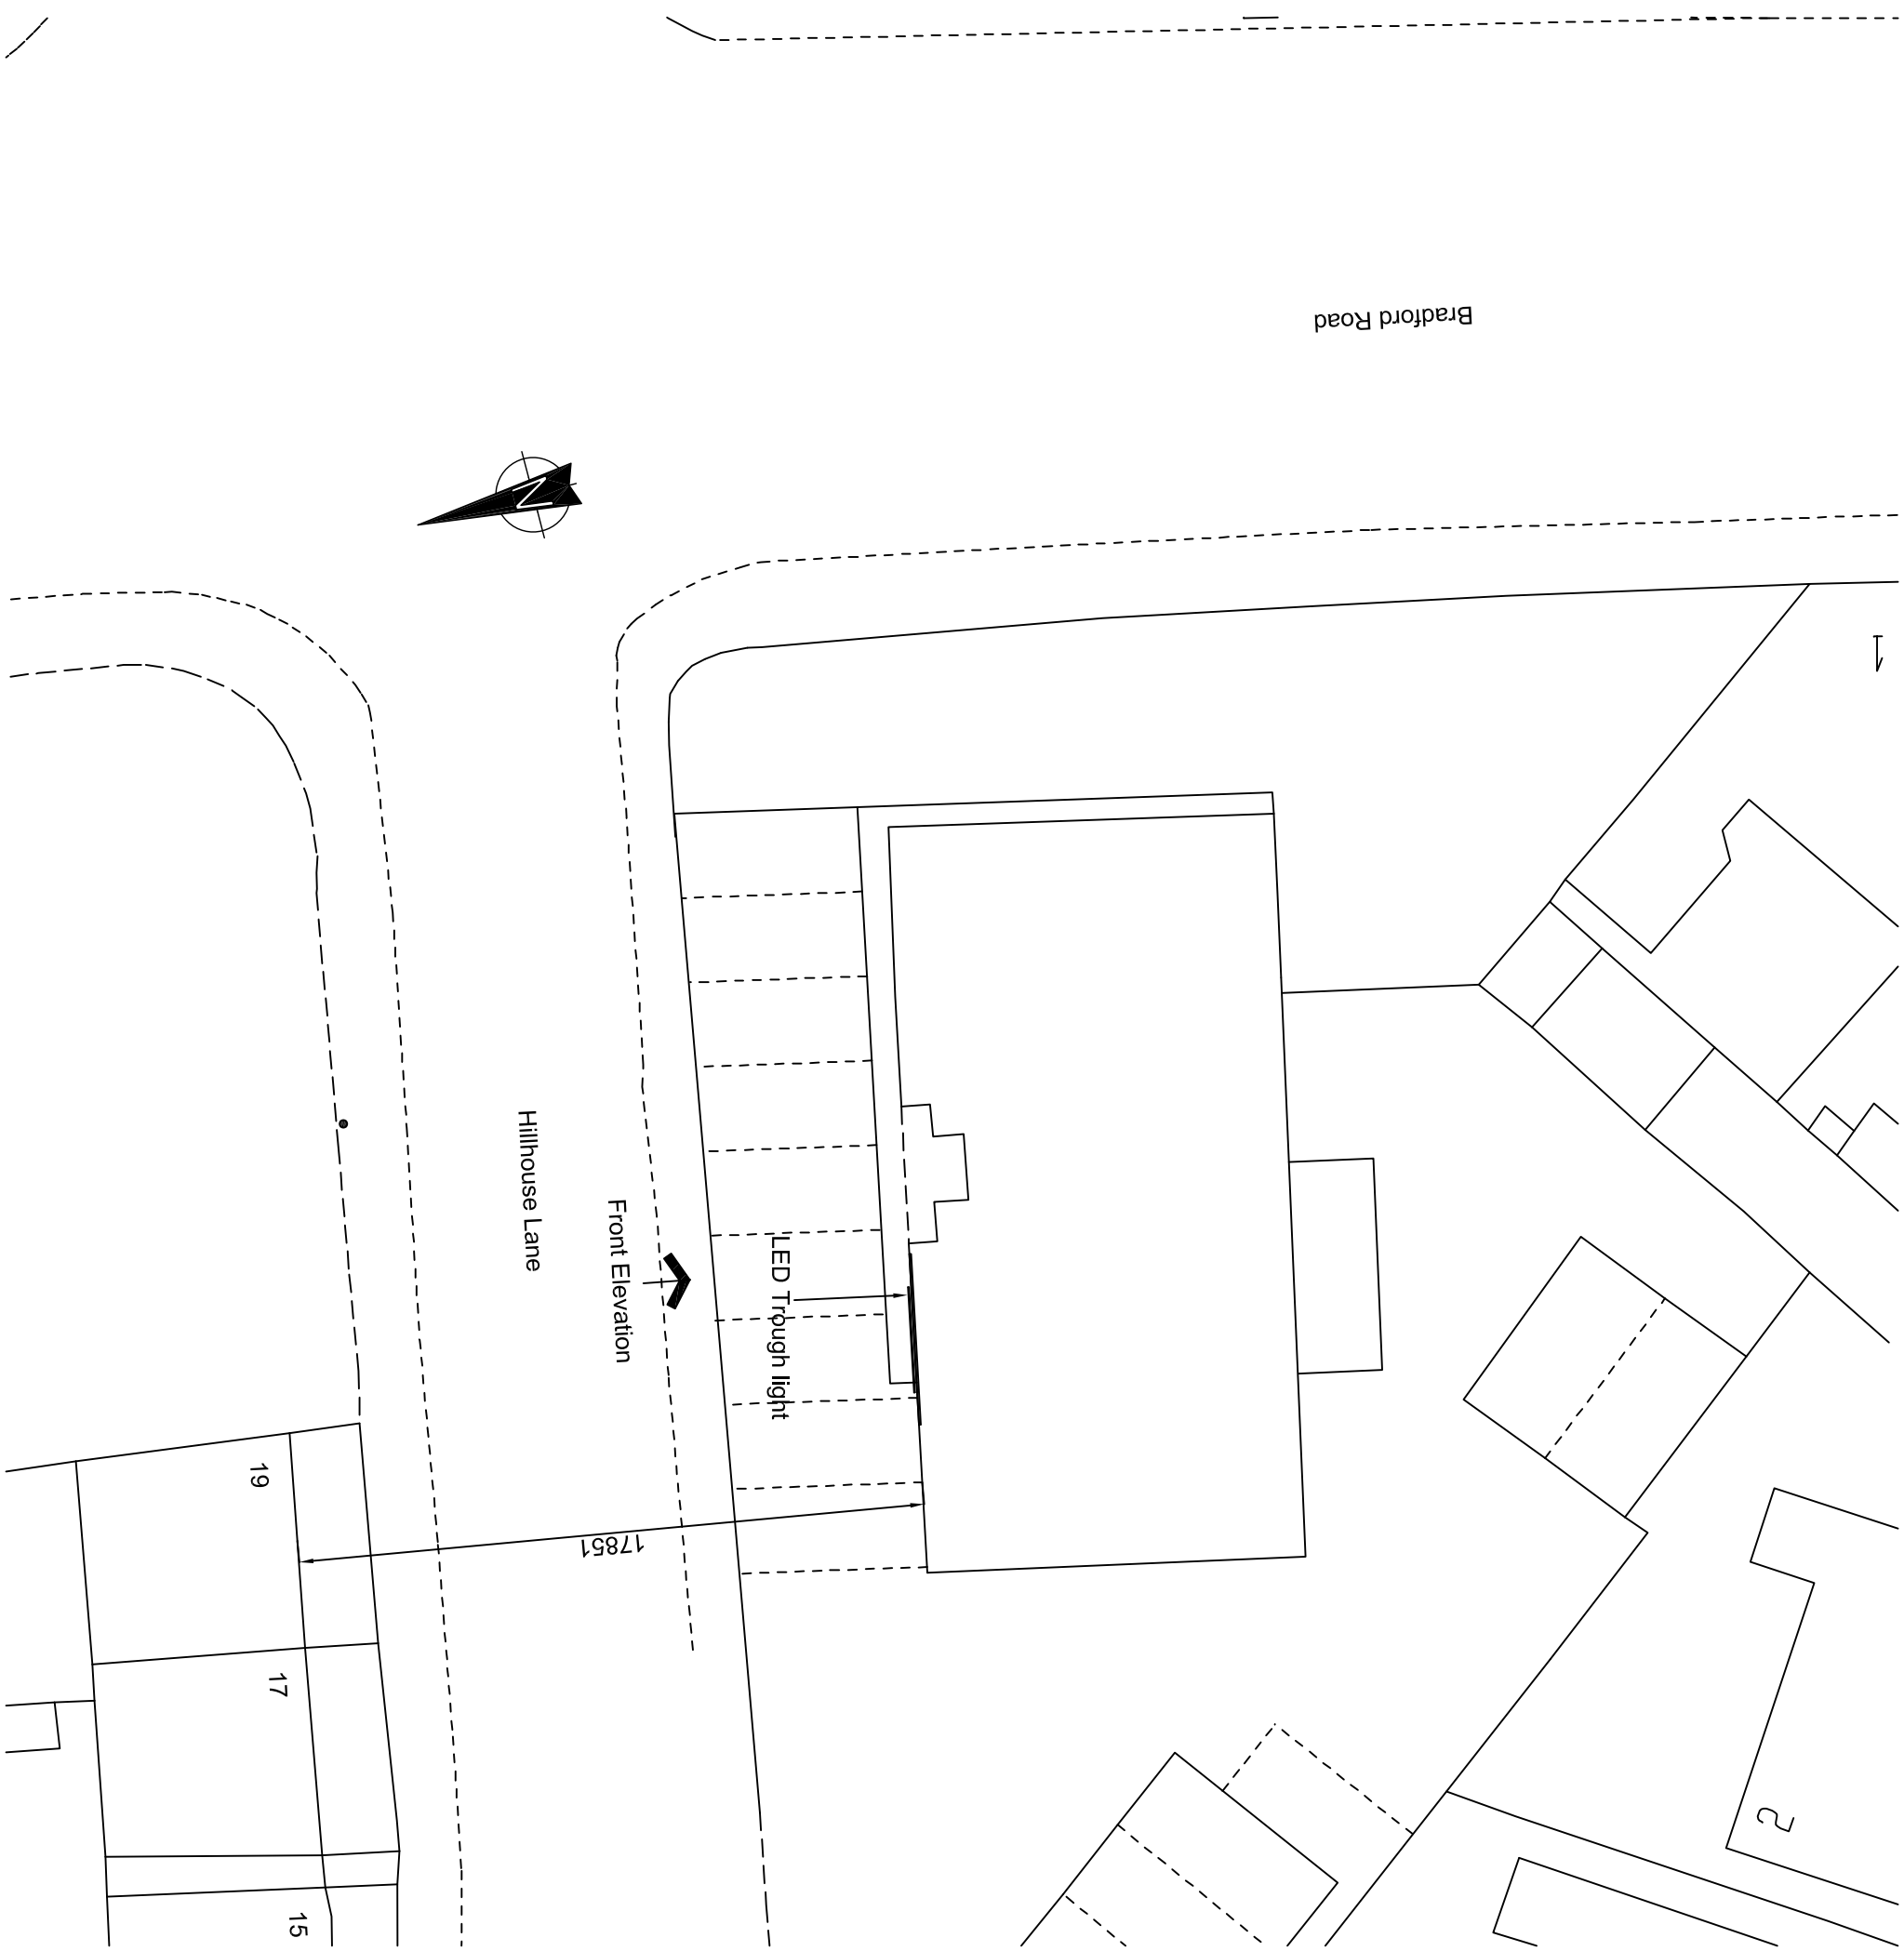

REV. DATE: REVISION: BY: MM

CLIENT

PROJECT

12B Hillhouse Lane
Huddersfield
HD1 6EF

TITLE

Proposed Lighting

STATUS

Planning

DATE

05.12.18

SCALE

1:50,200@A1

DRAWN BY

MM

REVIEWED BY

M N Ali

DRAWING NUMBER

HU/004/P02