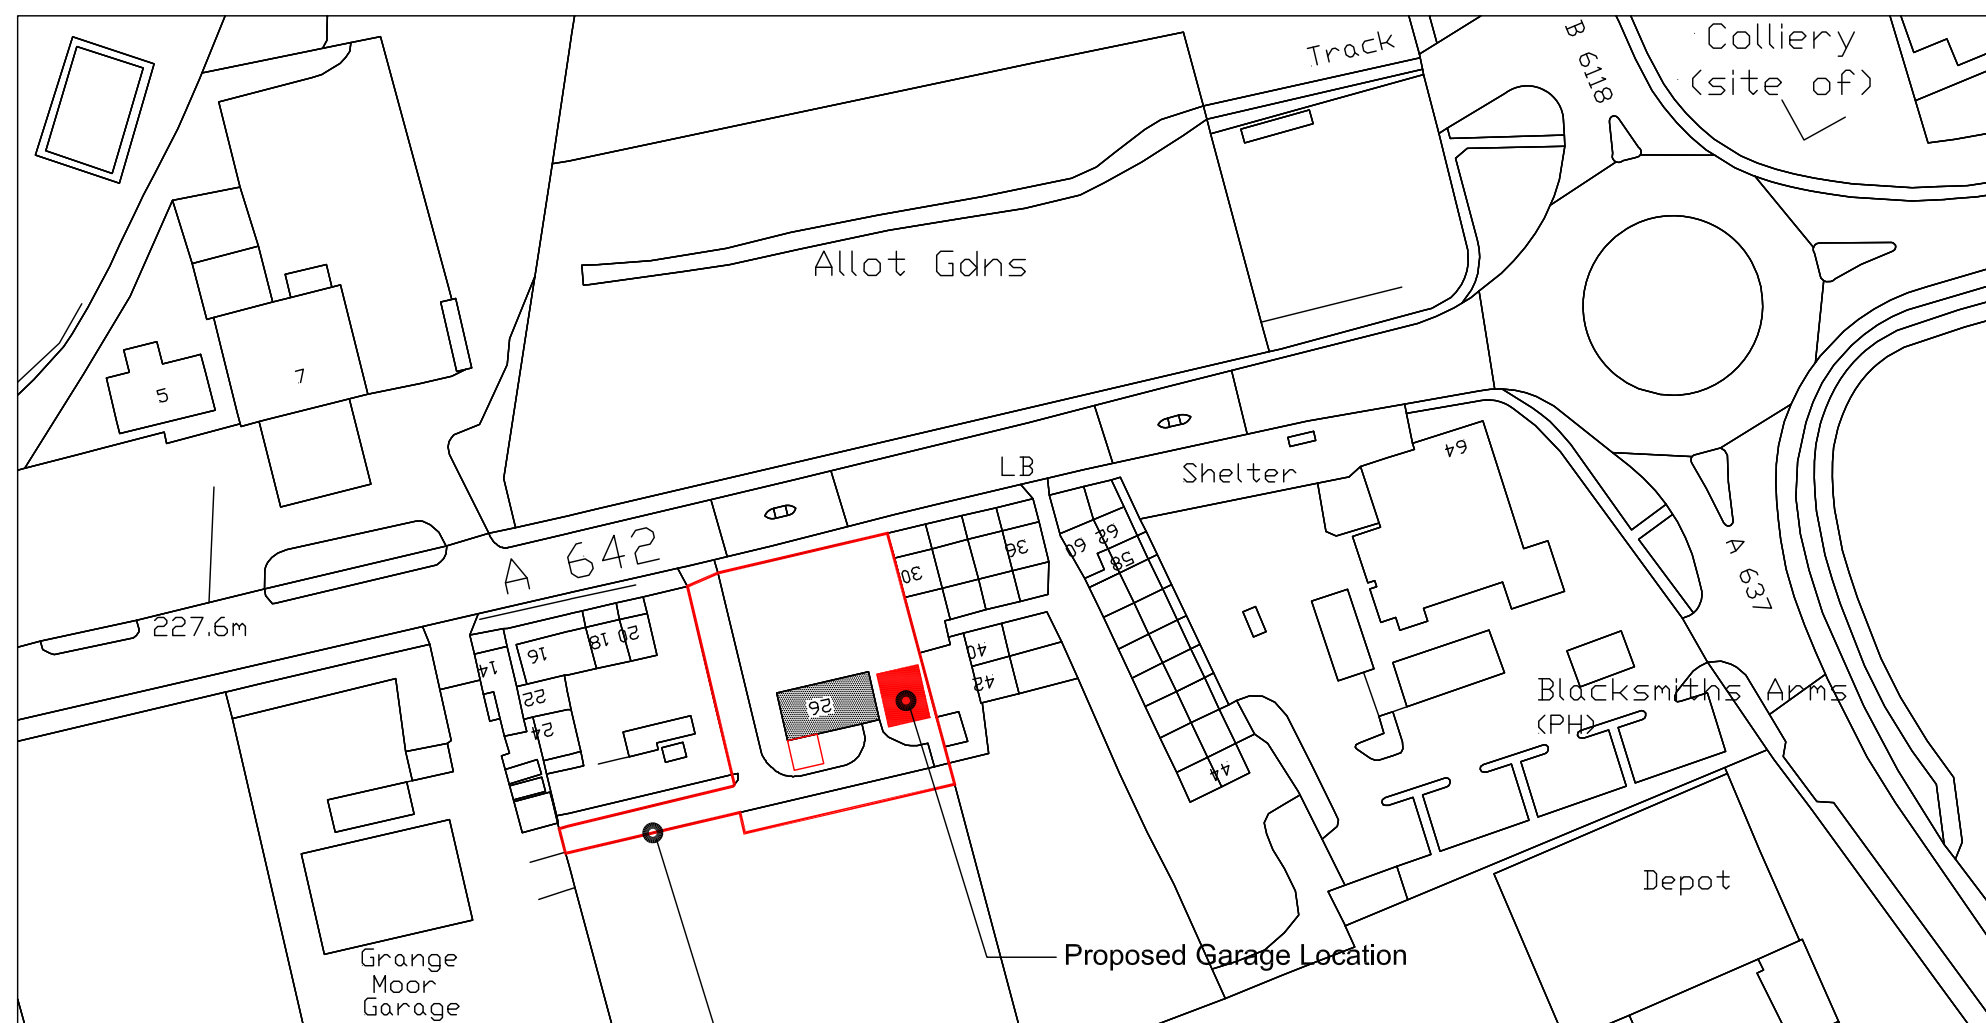


Notes:

Copyright Reserved. This drawing must only be used for the Client and location specified in the title block. It may not be copied by any third party without prior written consent from Walker Associates Architects LLP.

This drawing is only for the purposes described below and must not be used for any other purpose.

Do not scale from this drawing. All dimensions are in millimetres unless otherwise stated and should be considered as guides subject to on-site confirmation.

Prior to any work on site being carried out Walker Associates Architects LLP, must be contacted to check the validity of this drawing.

Rev	Date	Amendment	By

PLANNING 01

Client:
Mr R Gunn

Job:
Proposed Garage at
26 Wakefield Road
Grange Moor

Drawing Title:
Development boundary

Drawing No:
WAA 055 / PO1 / 101

Scale:
1:1250 @ A3

Date:
July 2018

Drawn By:
mlw



Development and Ownership boundary

scale 1:1250

5 New Hagg,
Oldfield Road,
Honley, Holmfirth,
Huddersfield,
West Yorkshire,
HD9 6RN

Tel: 01484 303800
Email: enquiries@waarchitects.info