

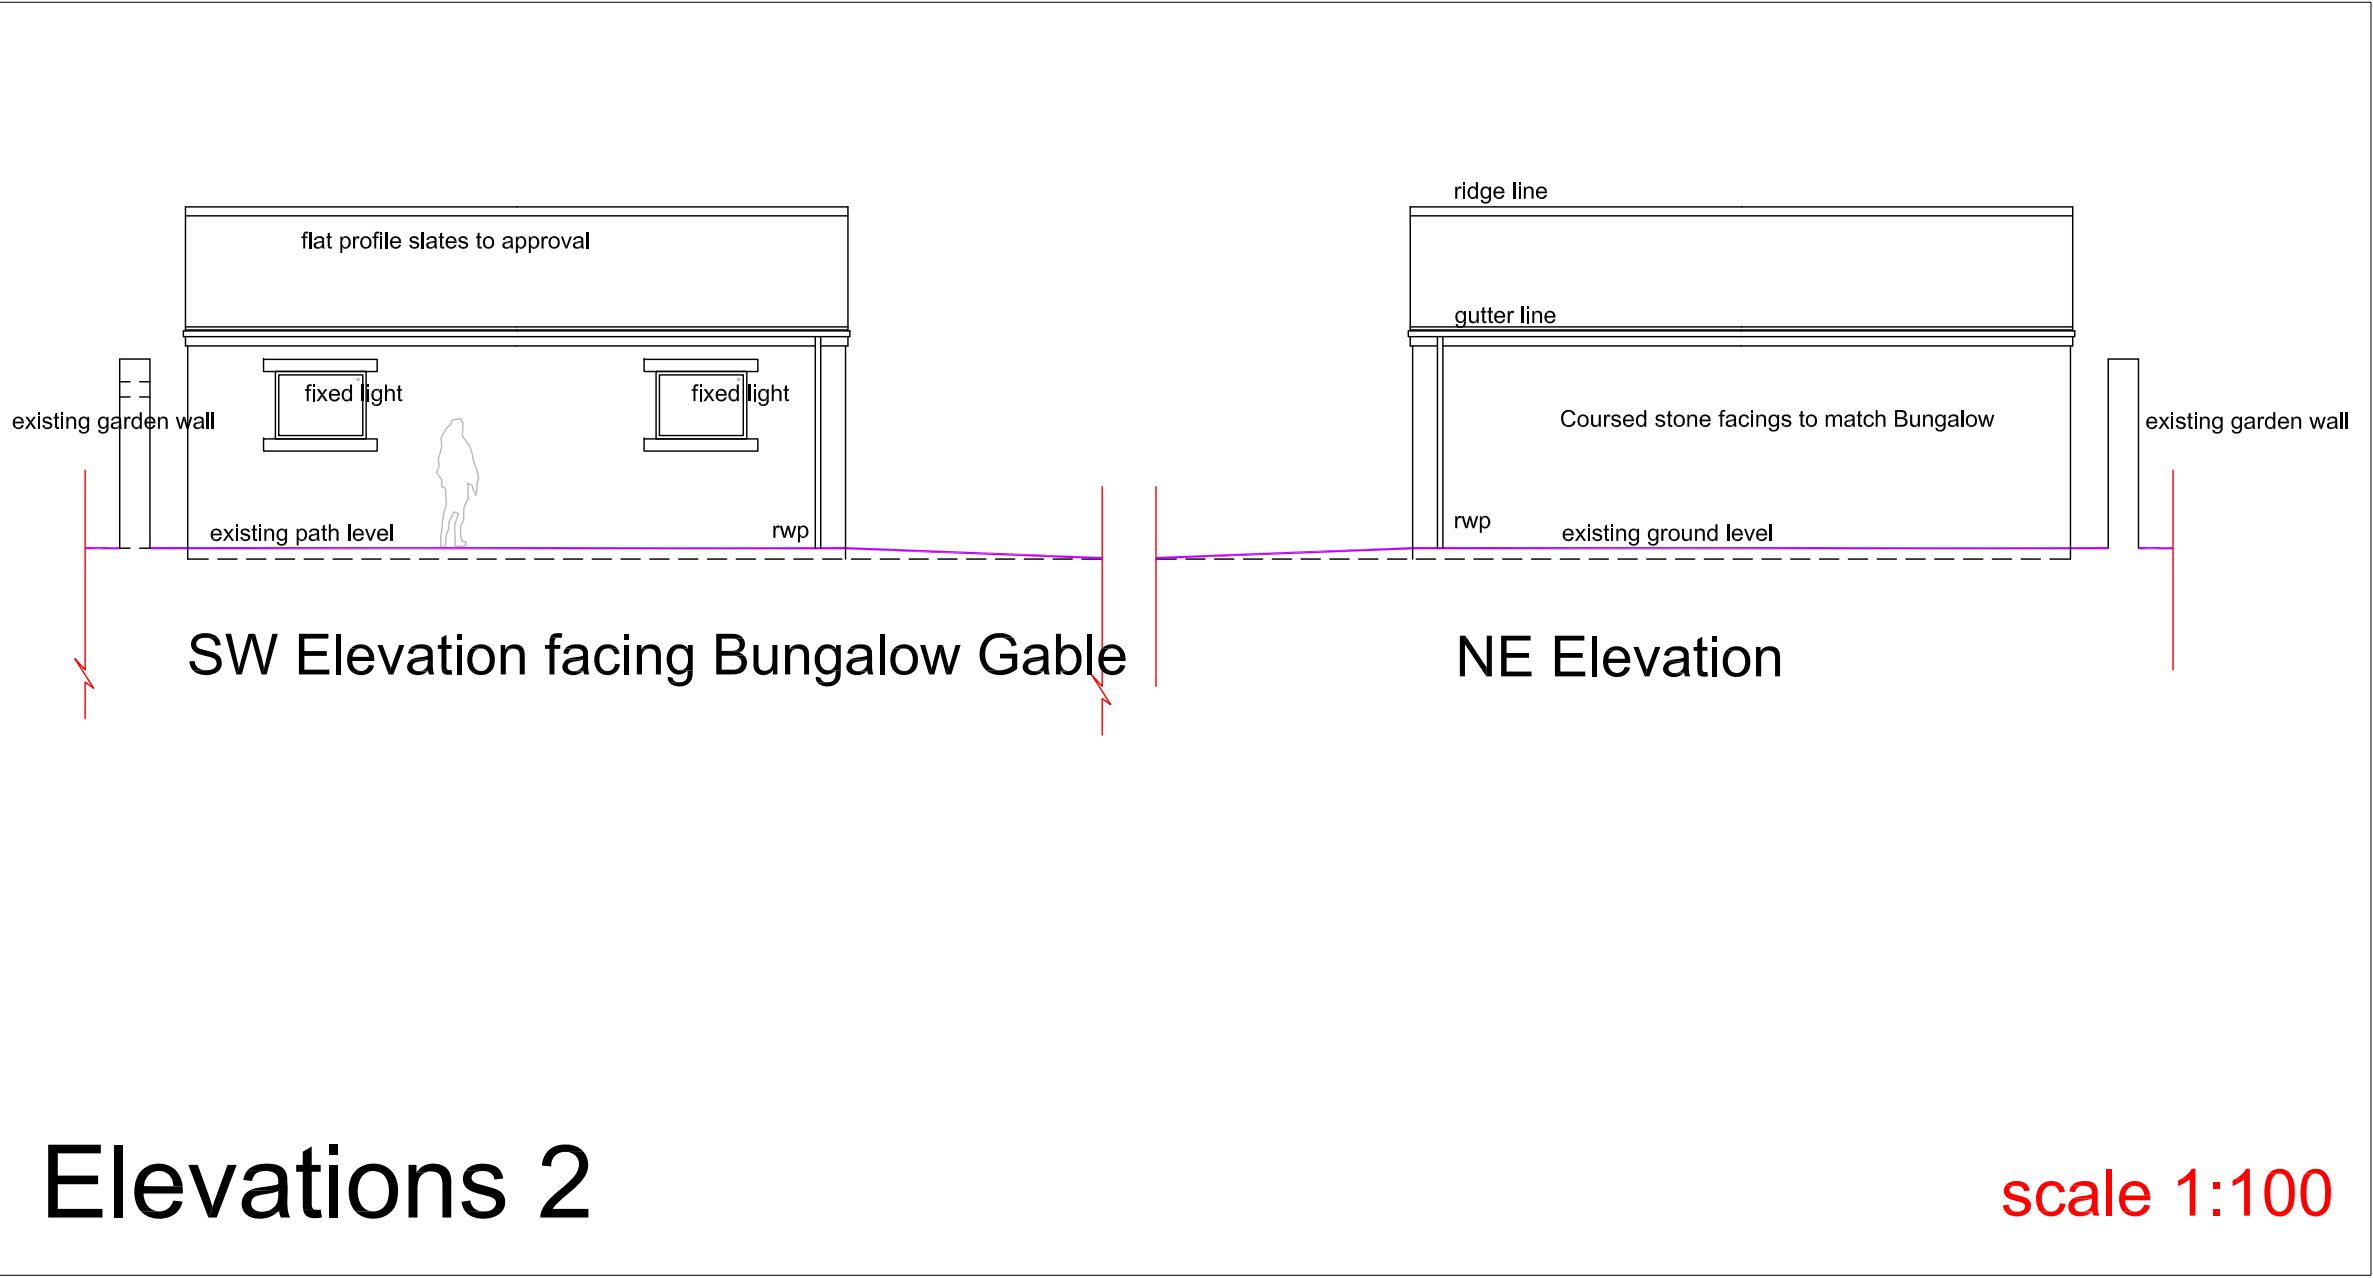


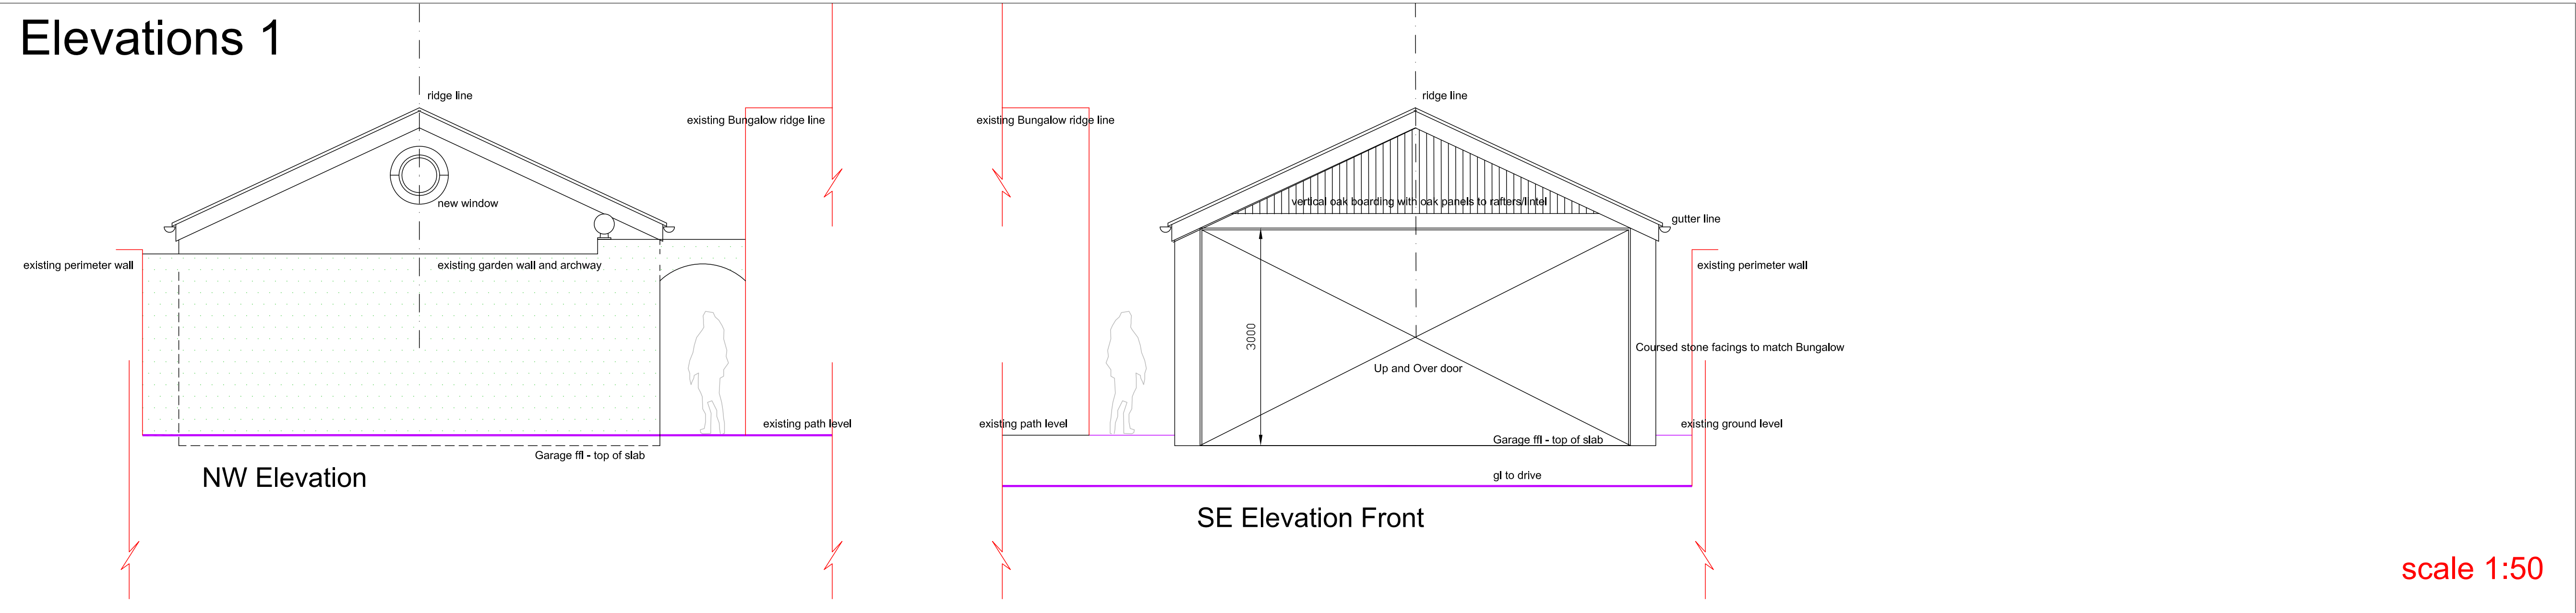

Elevations 2

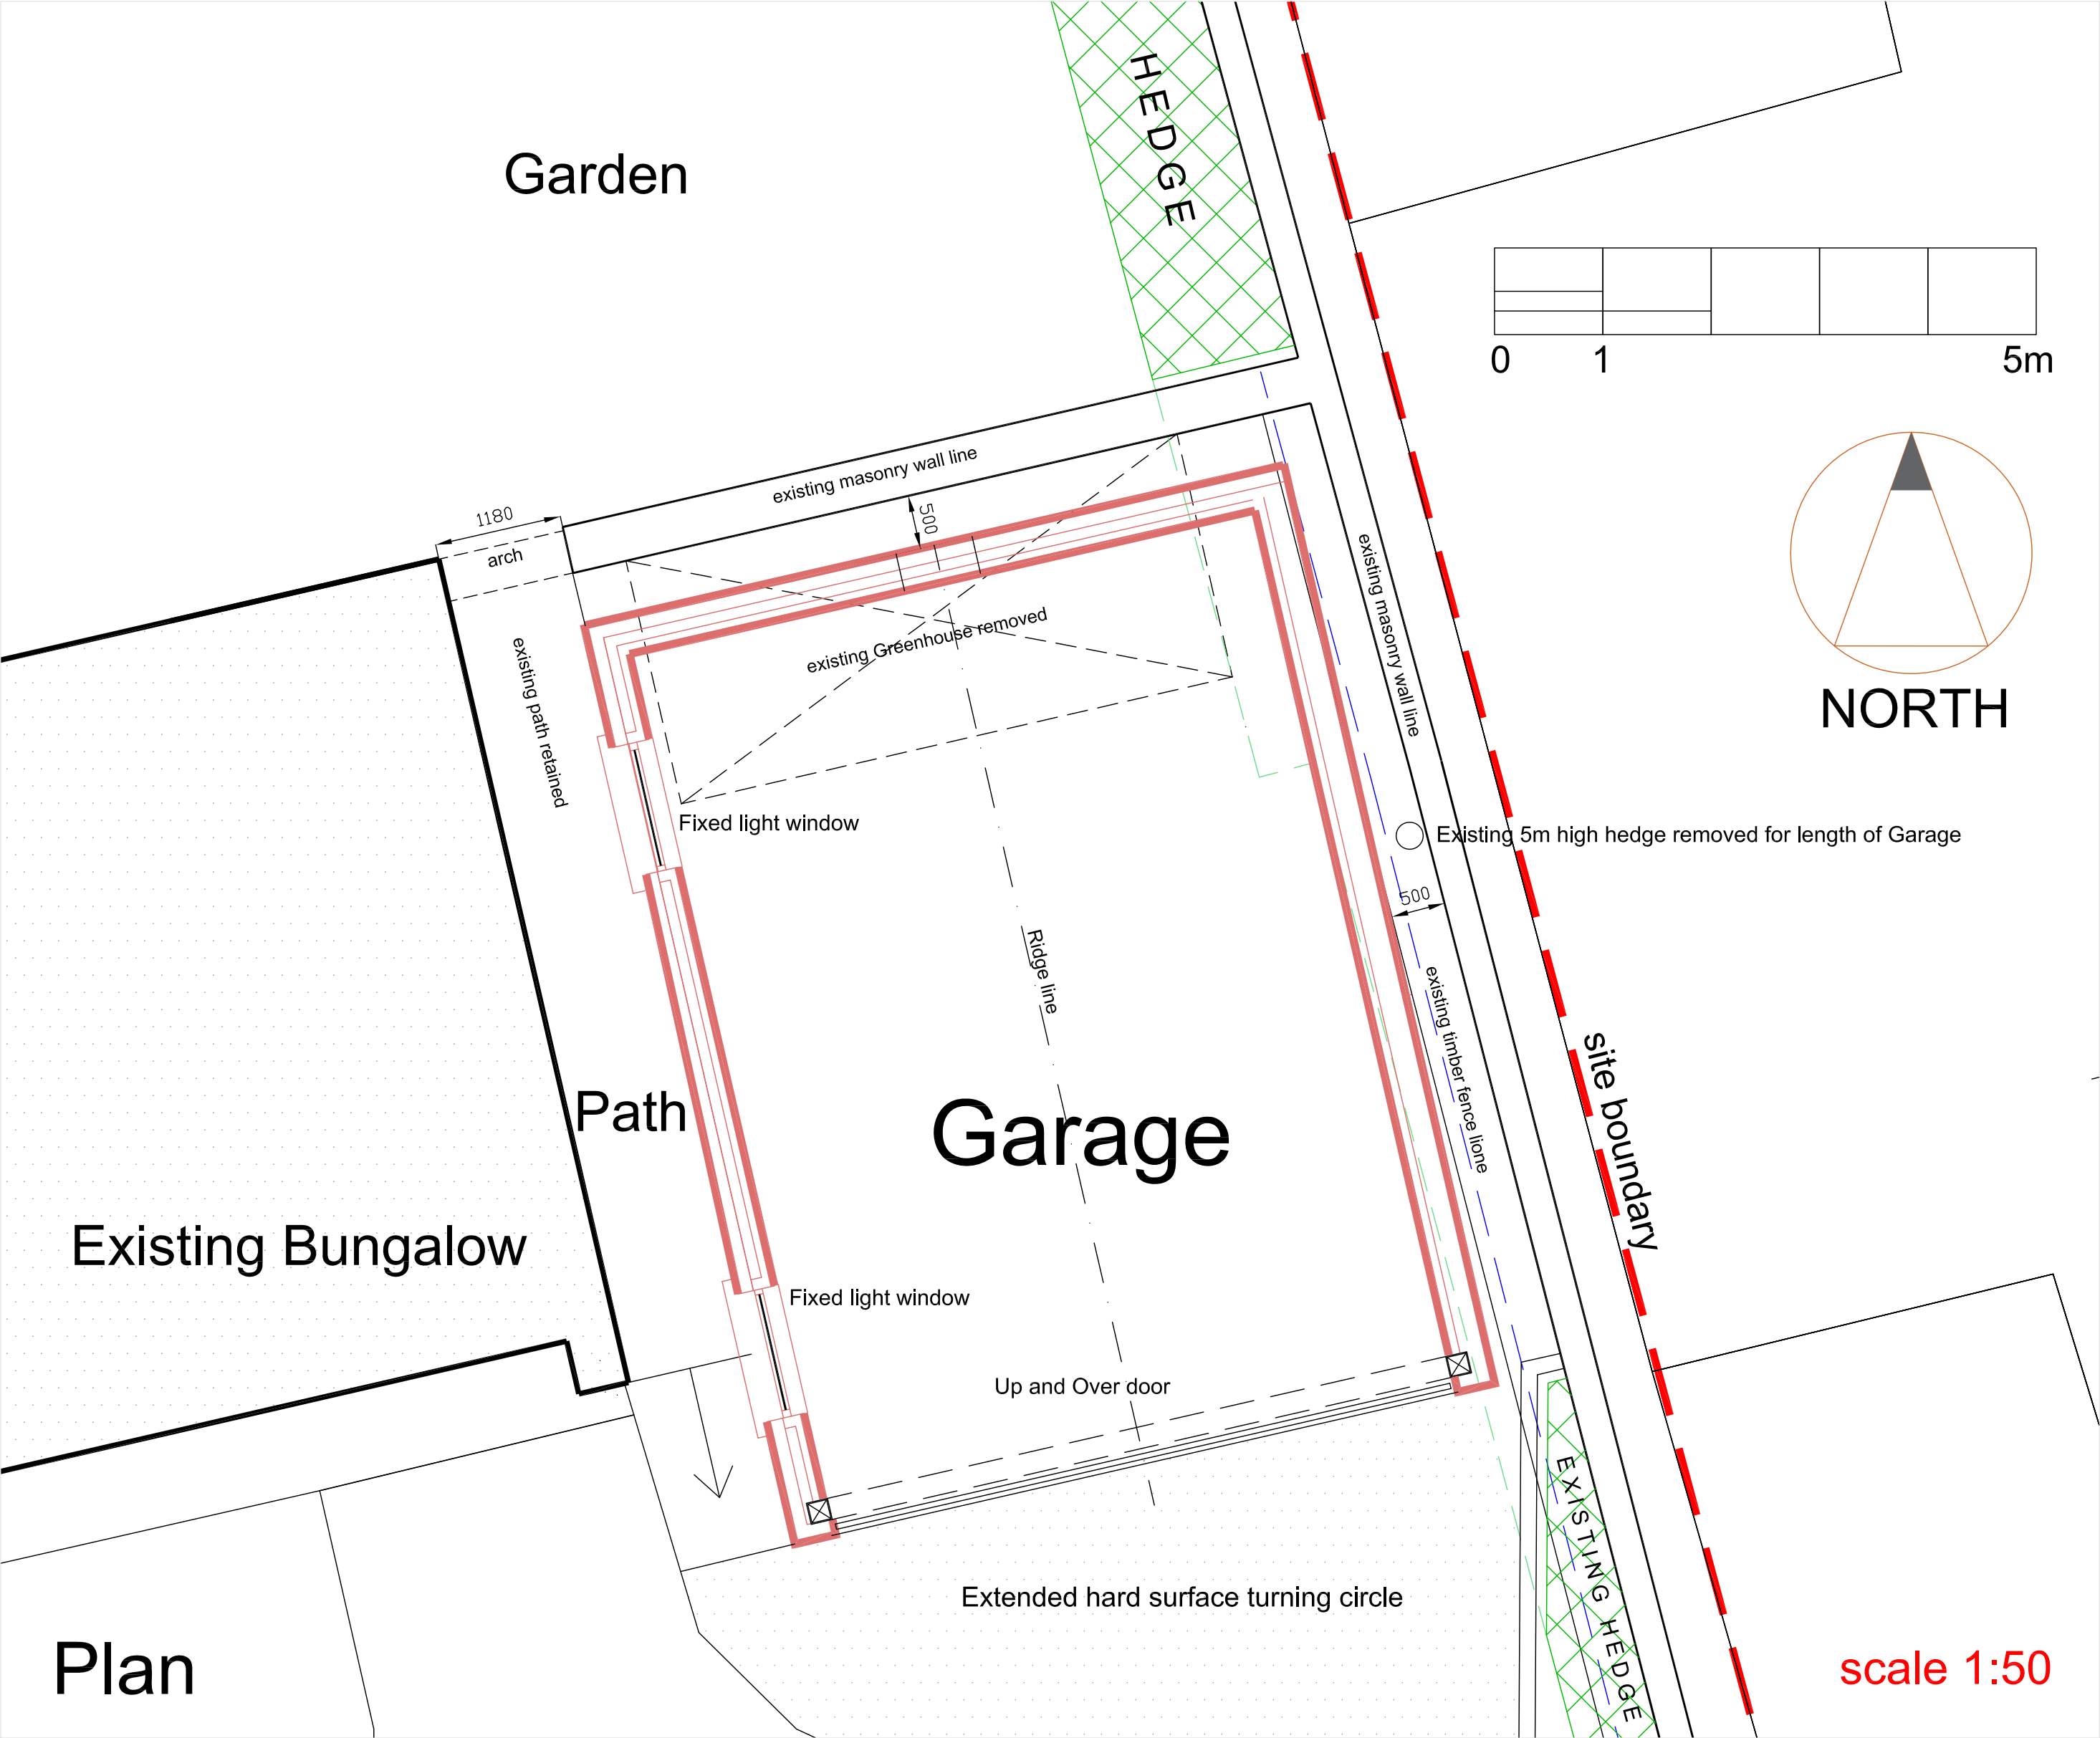

Elevations 1

Proposed Details

scale 1:50 + 1:100

Notes:

Copyright Reserved. This drawing must only be used for the Client and location specified in the title block. It may not be copied or used by any third party without prior written consent from Walker Associates Architects LLP

This drawing is only for the purposes described below and must not be used for any other purpose.

Do not scale from this drawing. All dimensions are in millimeters unless otherwise stated and should be considered as guides subject to on-site confirmations.

Prior to any work on site Walker Associates Architects LLP must be contacted to check the validity of the drawing.

Rev	Date	Amendment	By

PLANNING 01

Client:
Mr Robert Gunn

Job:
Proposed Garage
26 Wakefield Road
Grange Moor

Drawing Title:
Proposed Details

Drawing No:
WAA 055 / P01 / 201

Scale:
1:50 + 1:100 @ A1

Date:
July 2018

Drawn By:
mlw

WA
Architects
LLP

5 New Hagg,
Oldfield Road,
Honley, Holmfirth,
Huddersfield,
West Yorkshire,
HD9 6RN

Tel: 01484 303800
Email: enquiries@waarchitects.info
Web:
www.walkerassociates-architects .com