



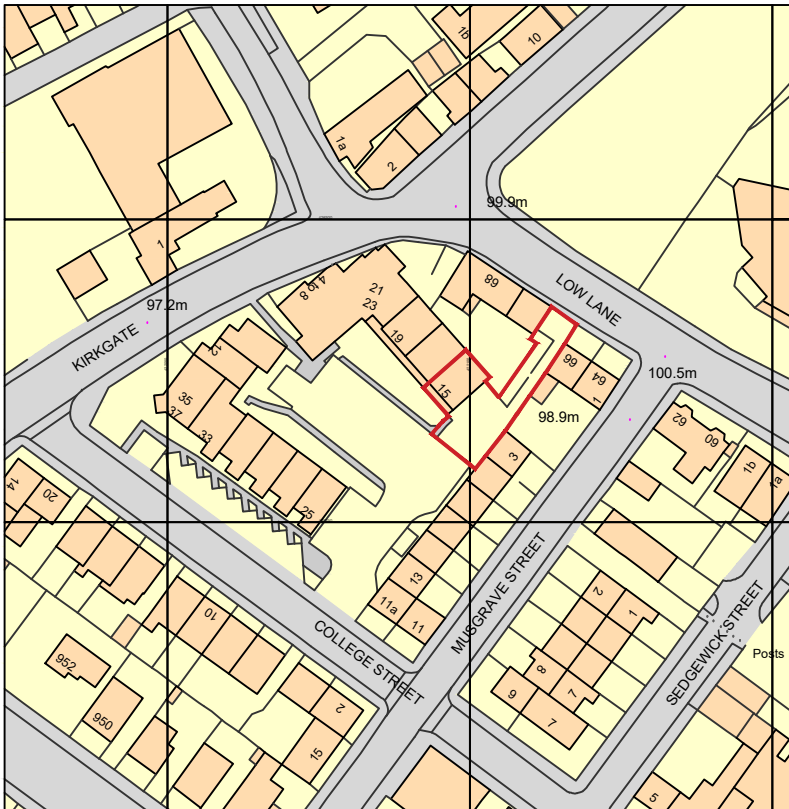

Ordnance Survey, (c) Crown Copyright 2018. All rights reserved. Licence number 100022432

Site Location Plan

Scale 1:1250

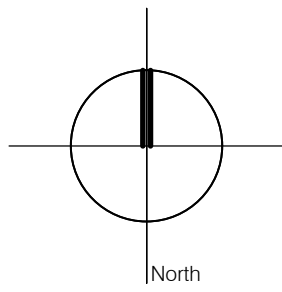

Ordnance Survey, (c) Crown Copyright 2018. All rights reserved. Licence number 100022432

Site Location Plan

Scale 1:1500

DO NOT SCALE FROM THIS DRAWING.

ALL DIMENSIONS ARE TO BE CHECKED ON SITE AND CONFIRMED TO AUTHOR

PLEASE NOTIFY ANY DISCREPANCIES OR VARIATIONS BEFORE WORK ON THE RELEVANT SECTION COMMENCES.

THE BUILDER / CONTRACTOR IS RESPONSIBLE FOR SETTING-OUT, CO-ORDINATION OF THE WORKS AND FOR COMPLYING WITH STATUTE.


THIS DRAWING SHALL BE READ IN CONJUNCTION WITH ALL RELEVANT CONSULTANTS AND / OR SPECIALISTS DRAWINGS / DOCUMENTS.

THE MATERIALS AND WORKMANSHIP OF ALL RELEVANT TRADES AND BUILDING OPERATIONS SHALL COMPLY WITH THE RECOMMENDATIONS OF CURRENT BRITISH STANDARDS AND CODES OF PRACTICE.

STRUCTURAL CALCULATIONS TAKE PRECEDENT OVER THE DRAWINGS.

IF IN DOUBT, ASK.

NOTES

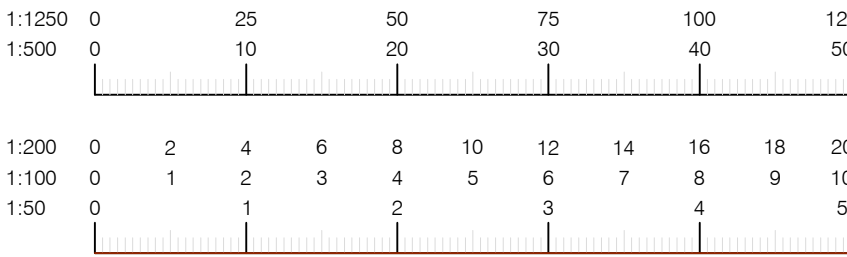

REVISIONS

PROJECT

Proposed External Alterations
15 College Street
Birstall
Batley

CLIENT

Miss Harms

SCALE	DATE	DWG. No.
As Shown	July 2018	172-00

STATUS / DRAWING PURPOSE

Planning

DRAWING

Site Location Plans