

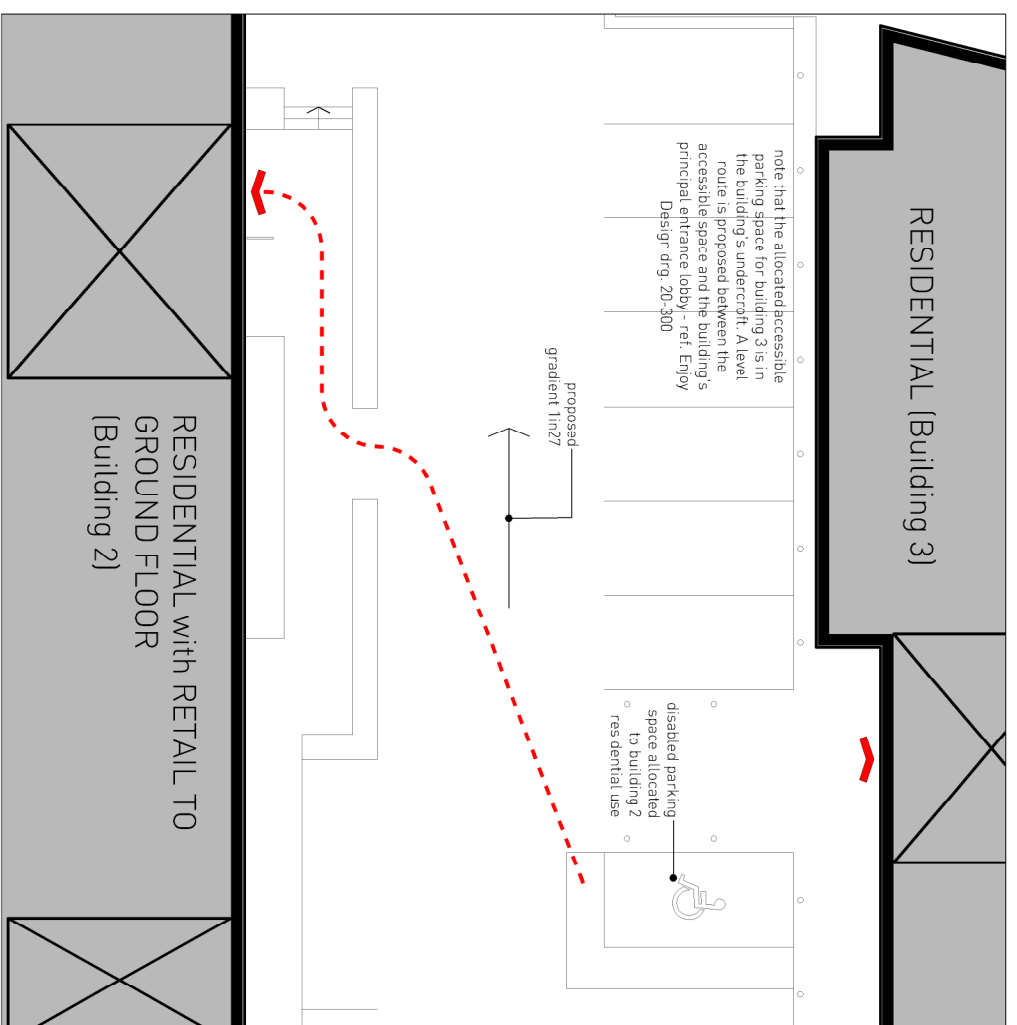


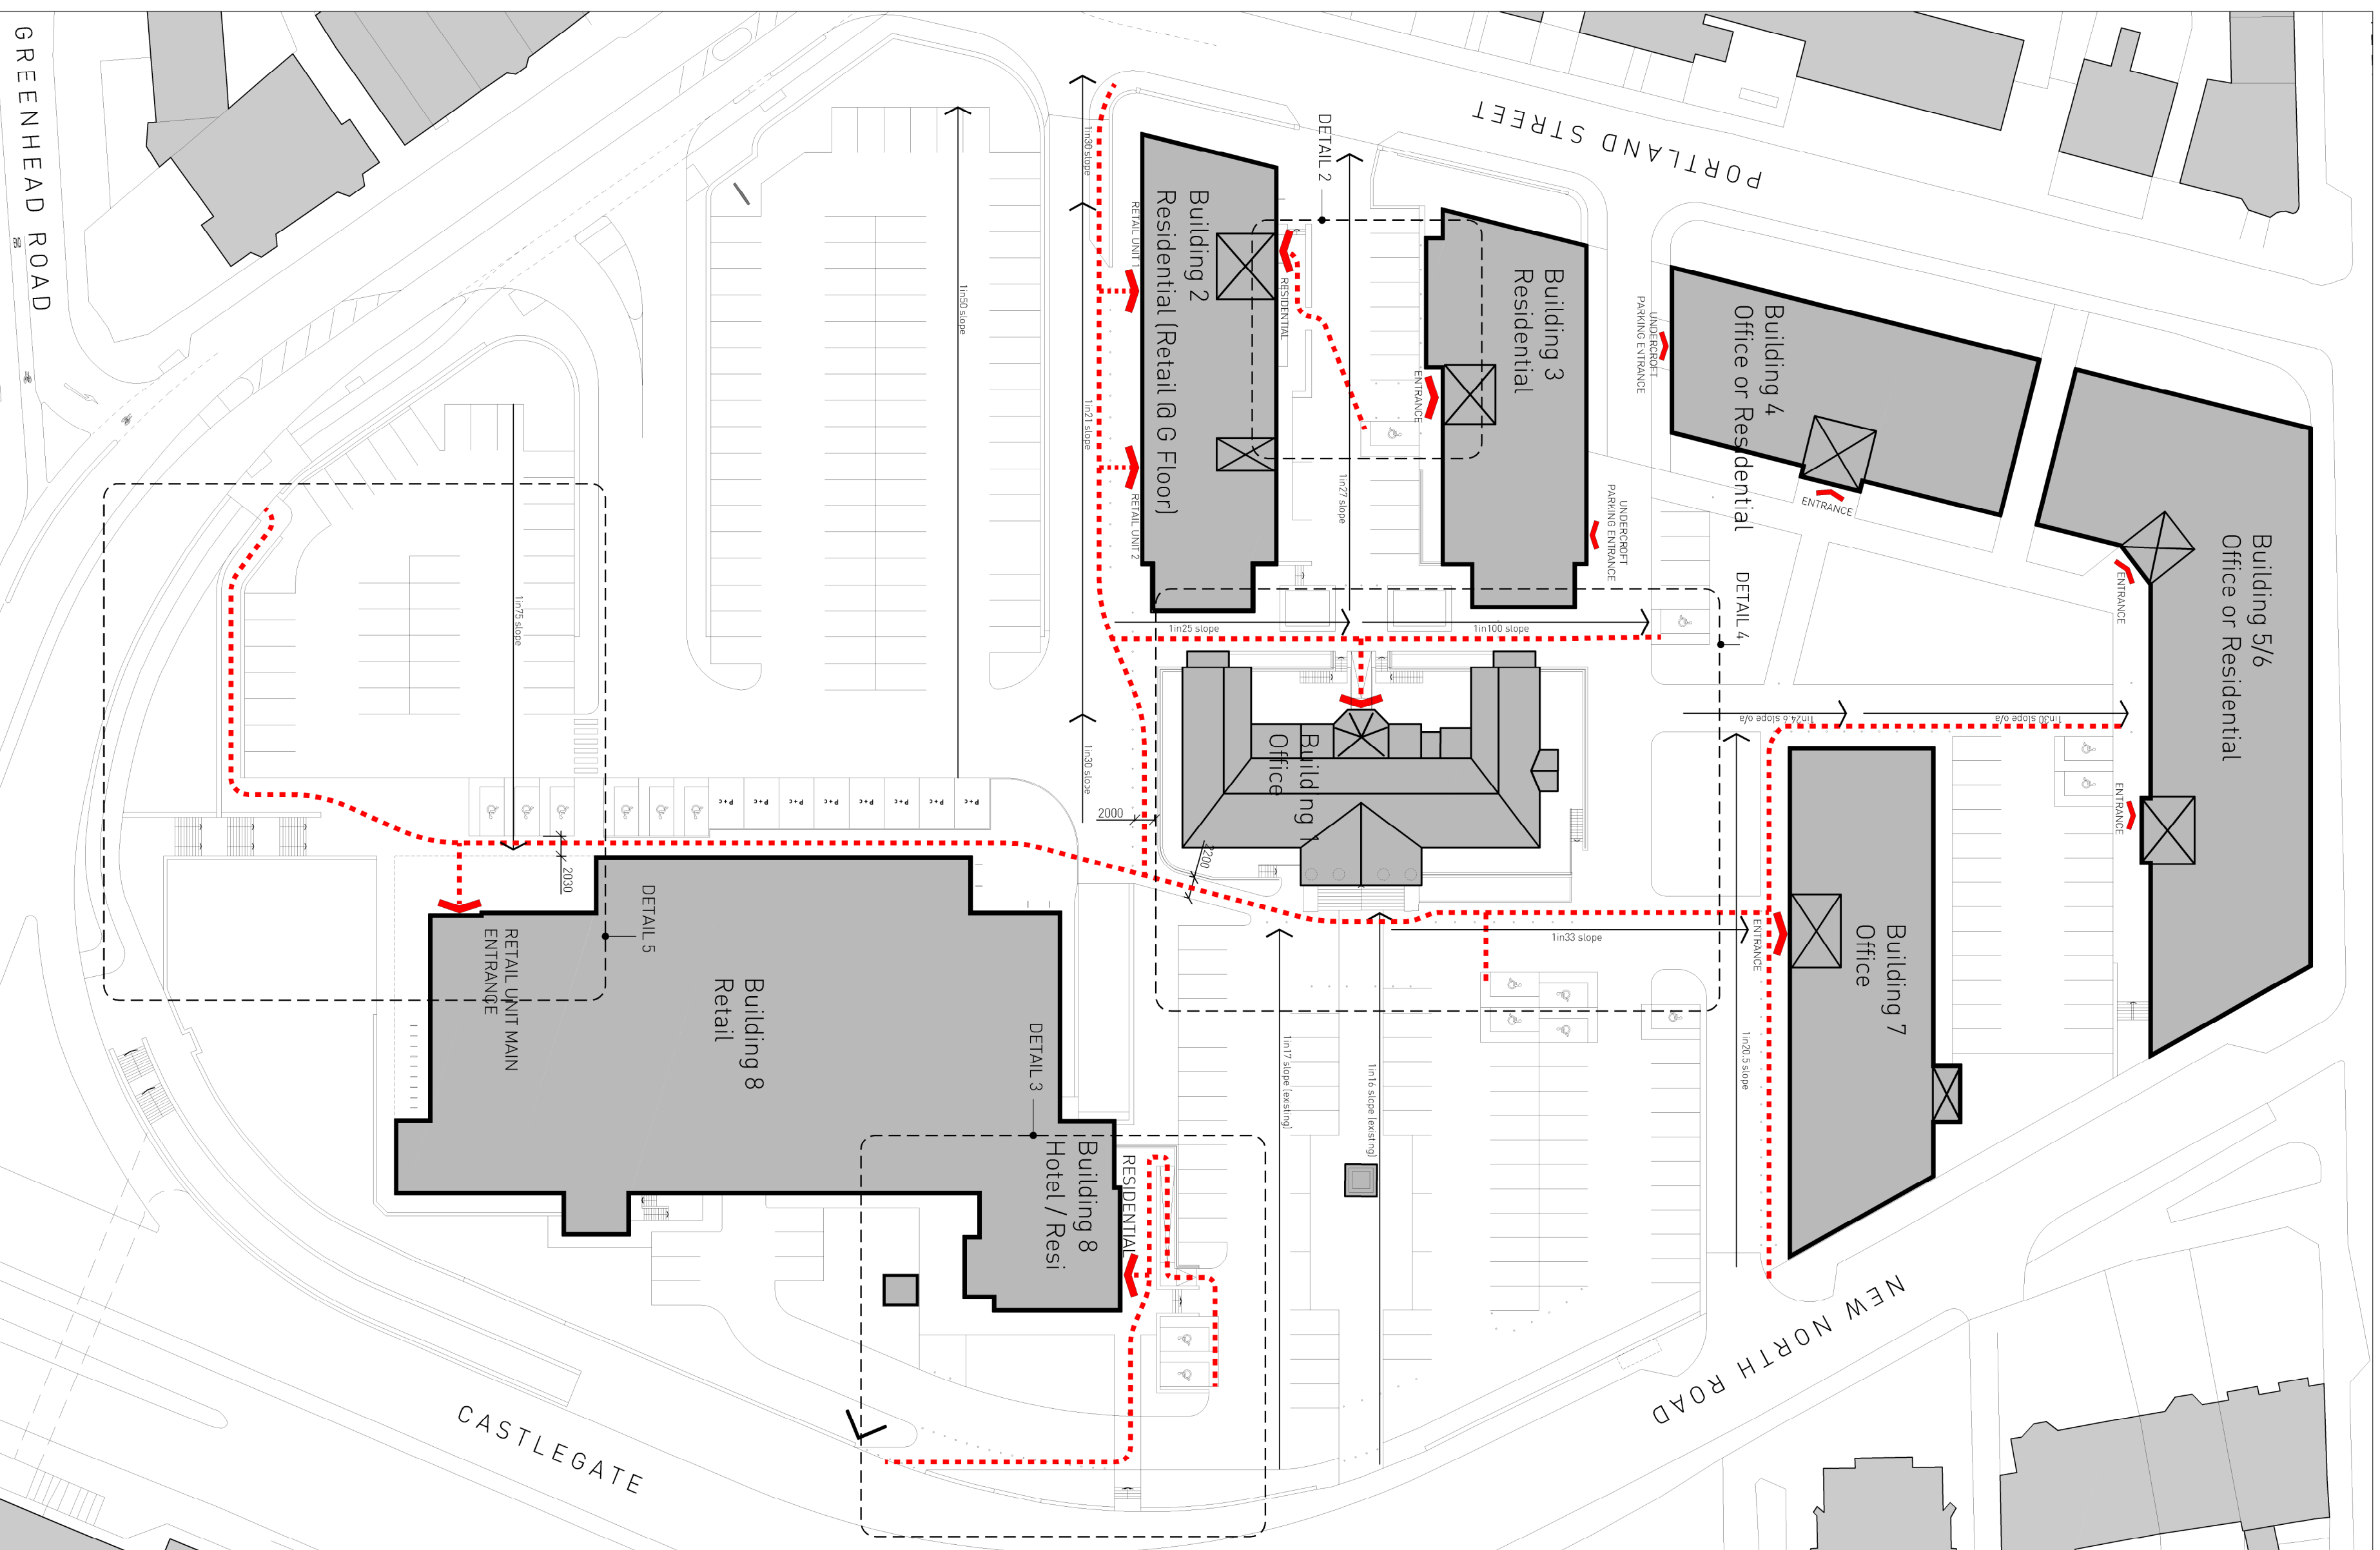


02 Accessible Pedestrian Routes into Buildings 2 + 3

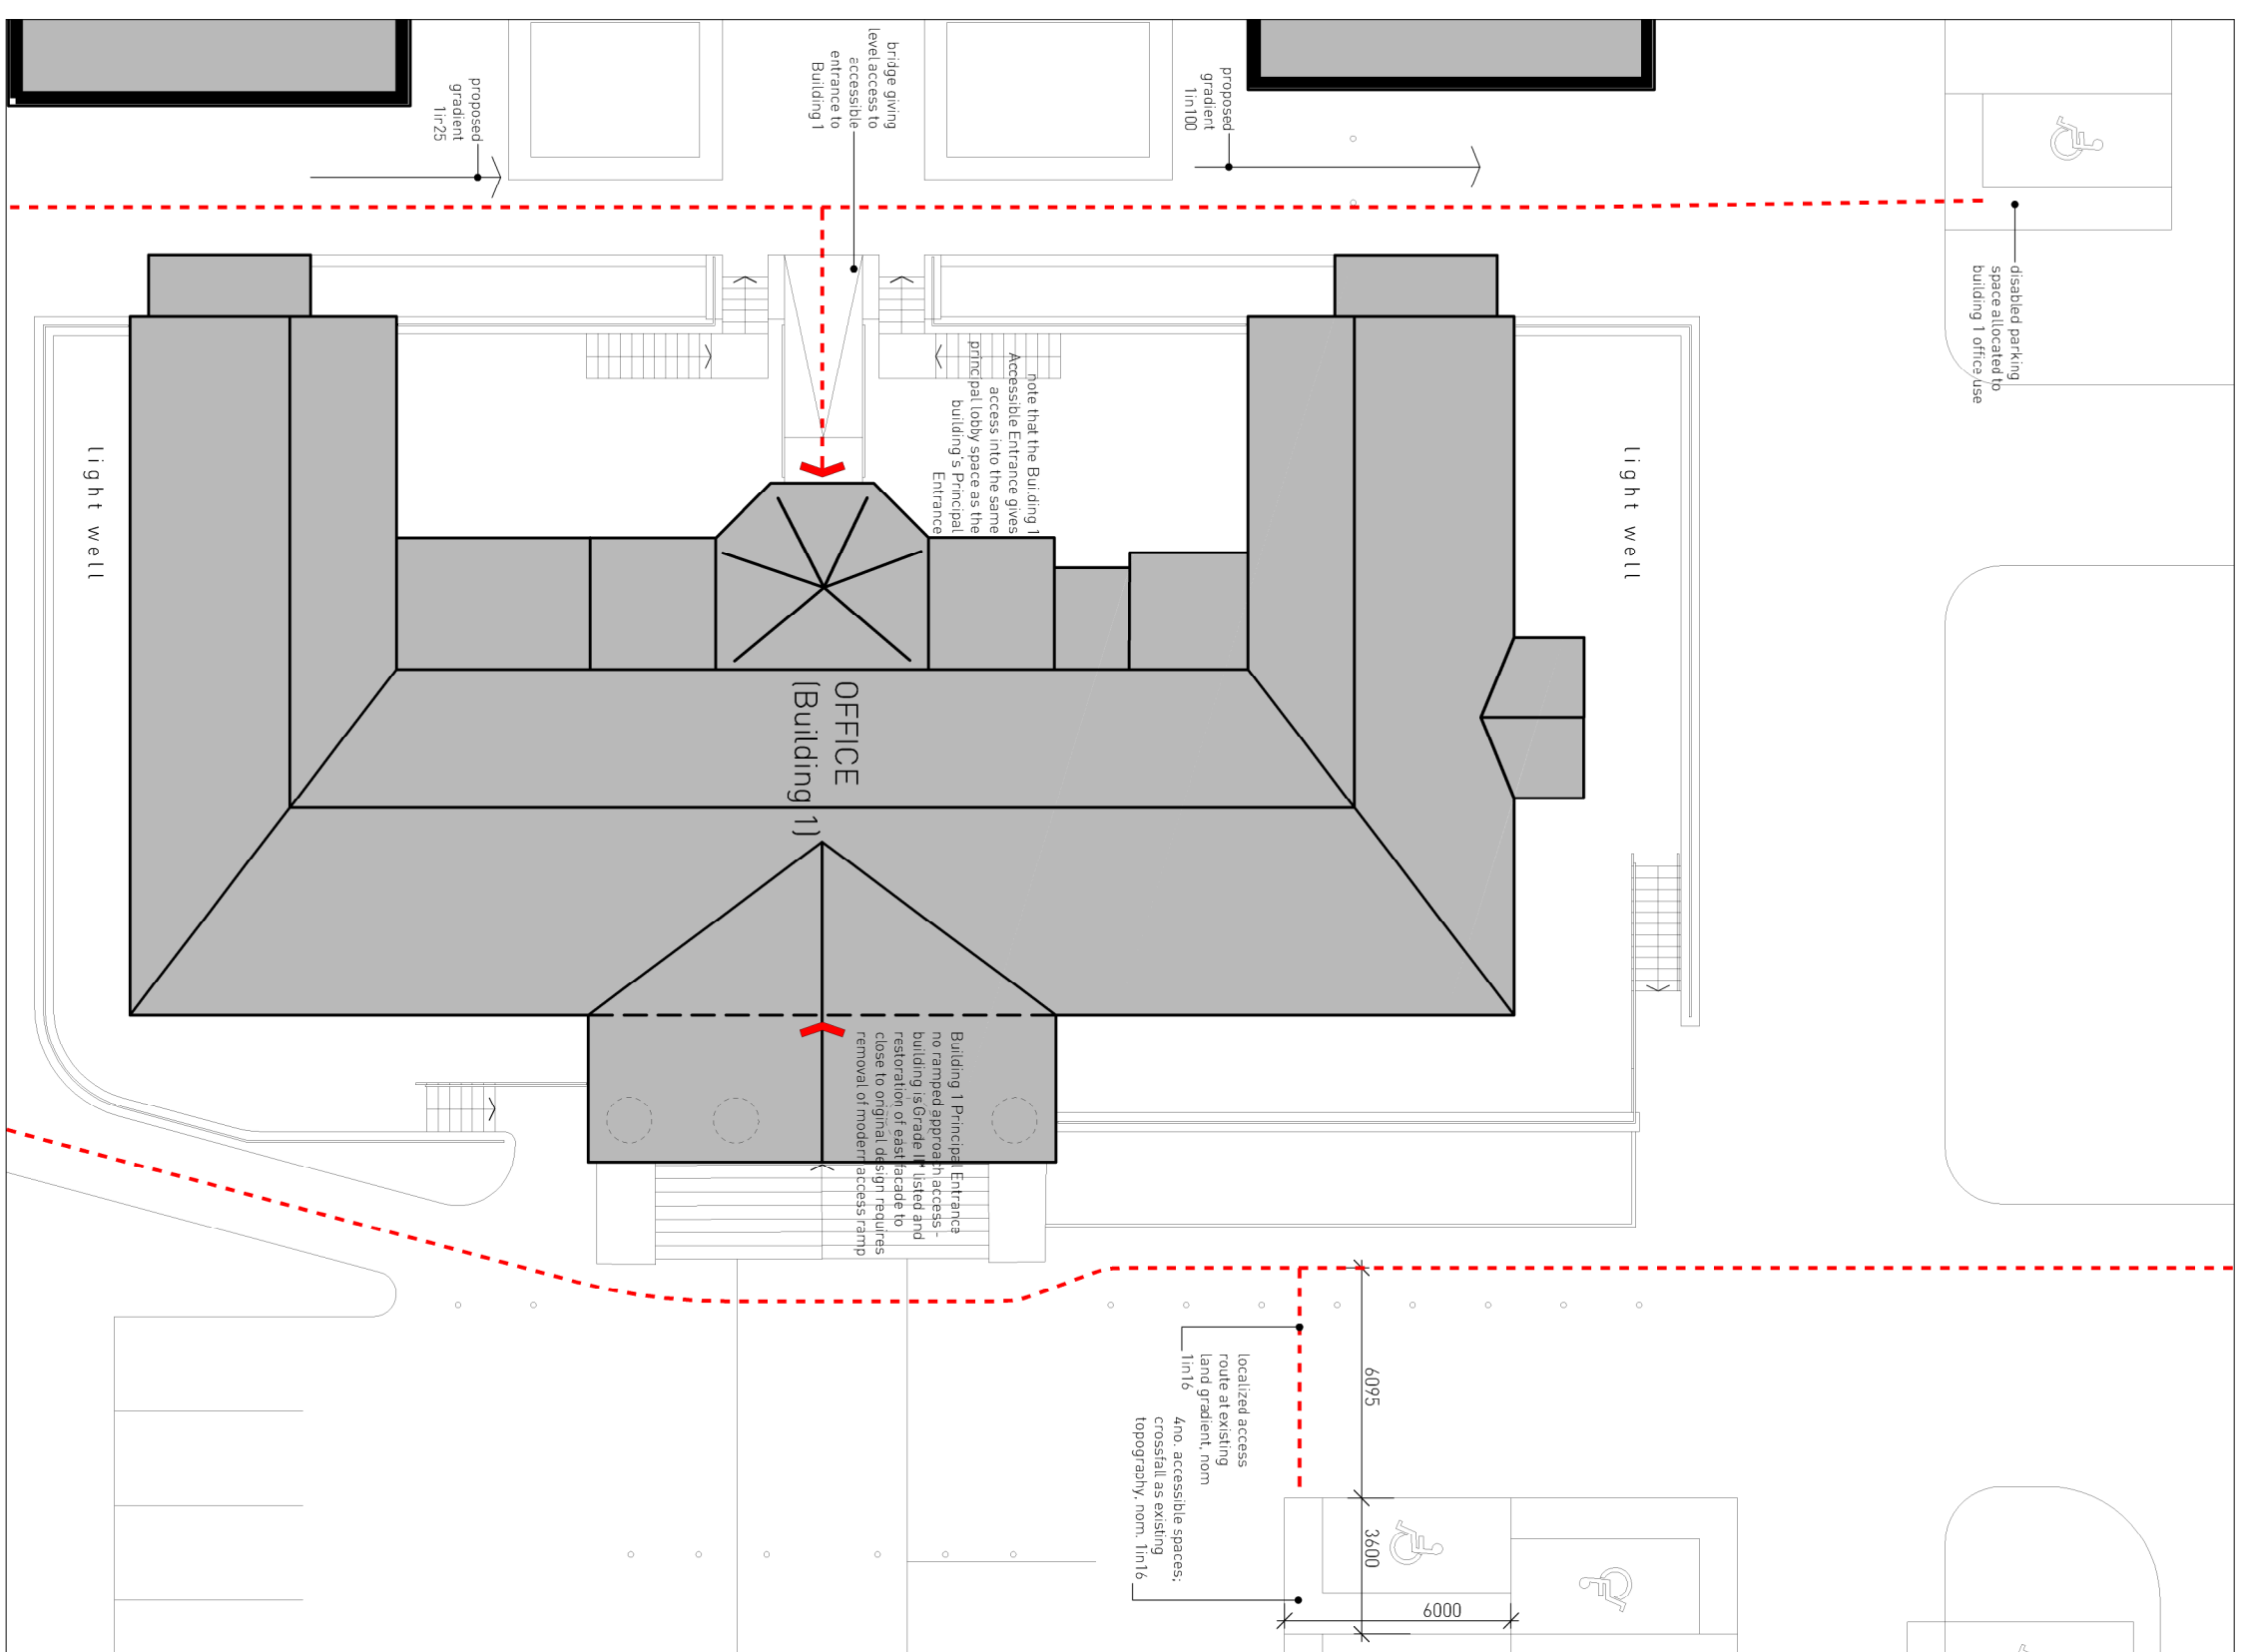


04 Accessible Pedestrian Route into Building 1

Scale @ A1 : 1/200

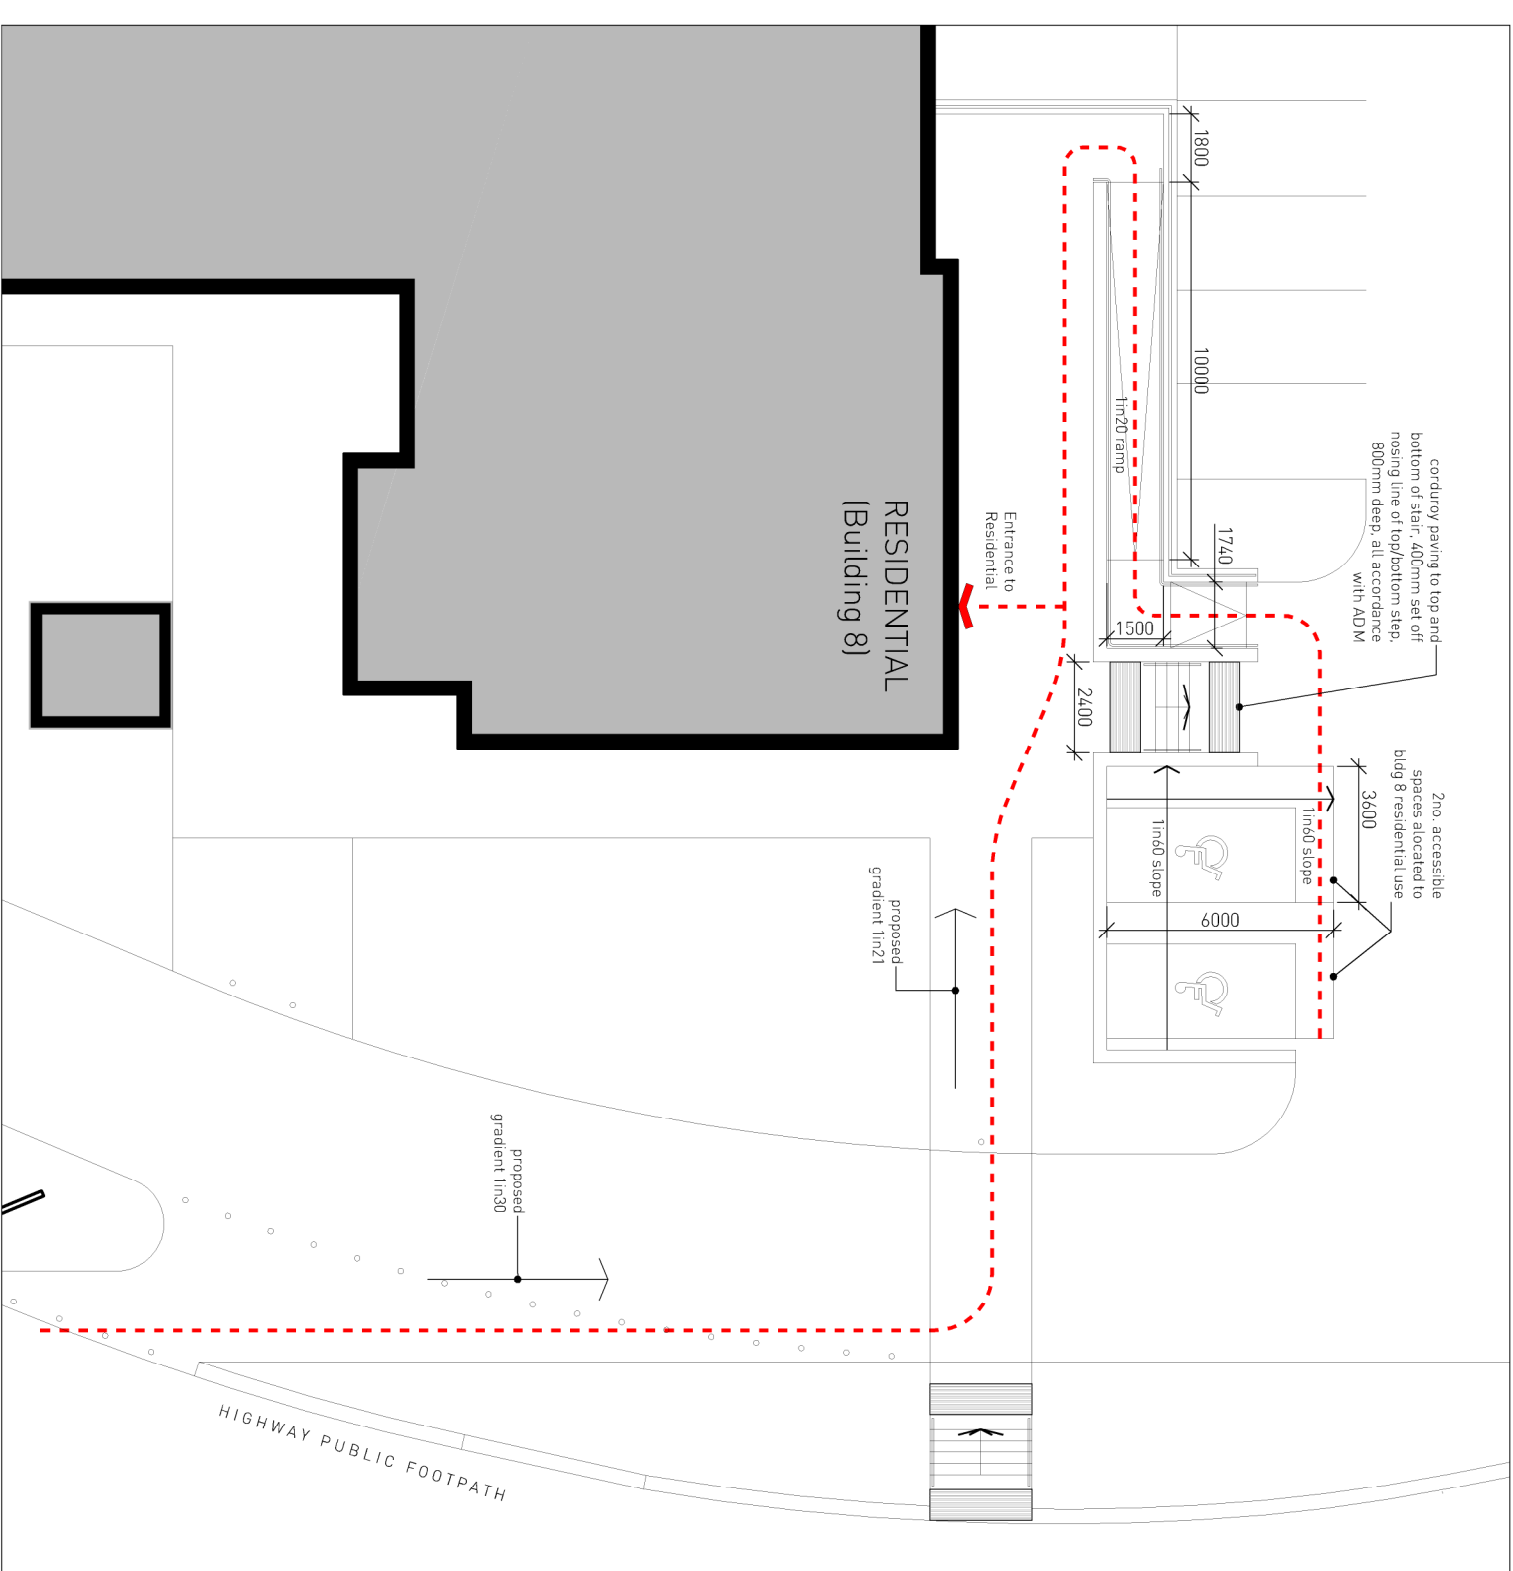

03 Accessible Pedestrian Routes into Building 8 Residential

Scale @ A1 : 1/200

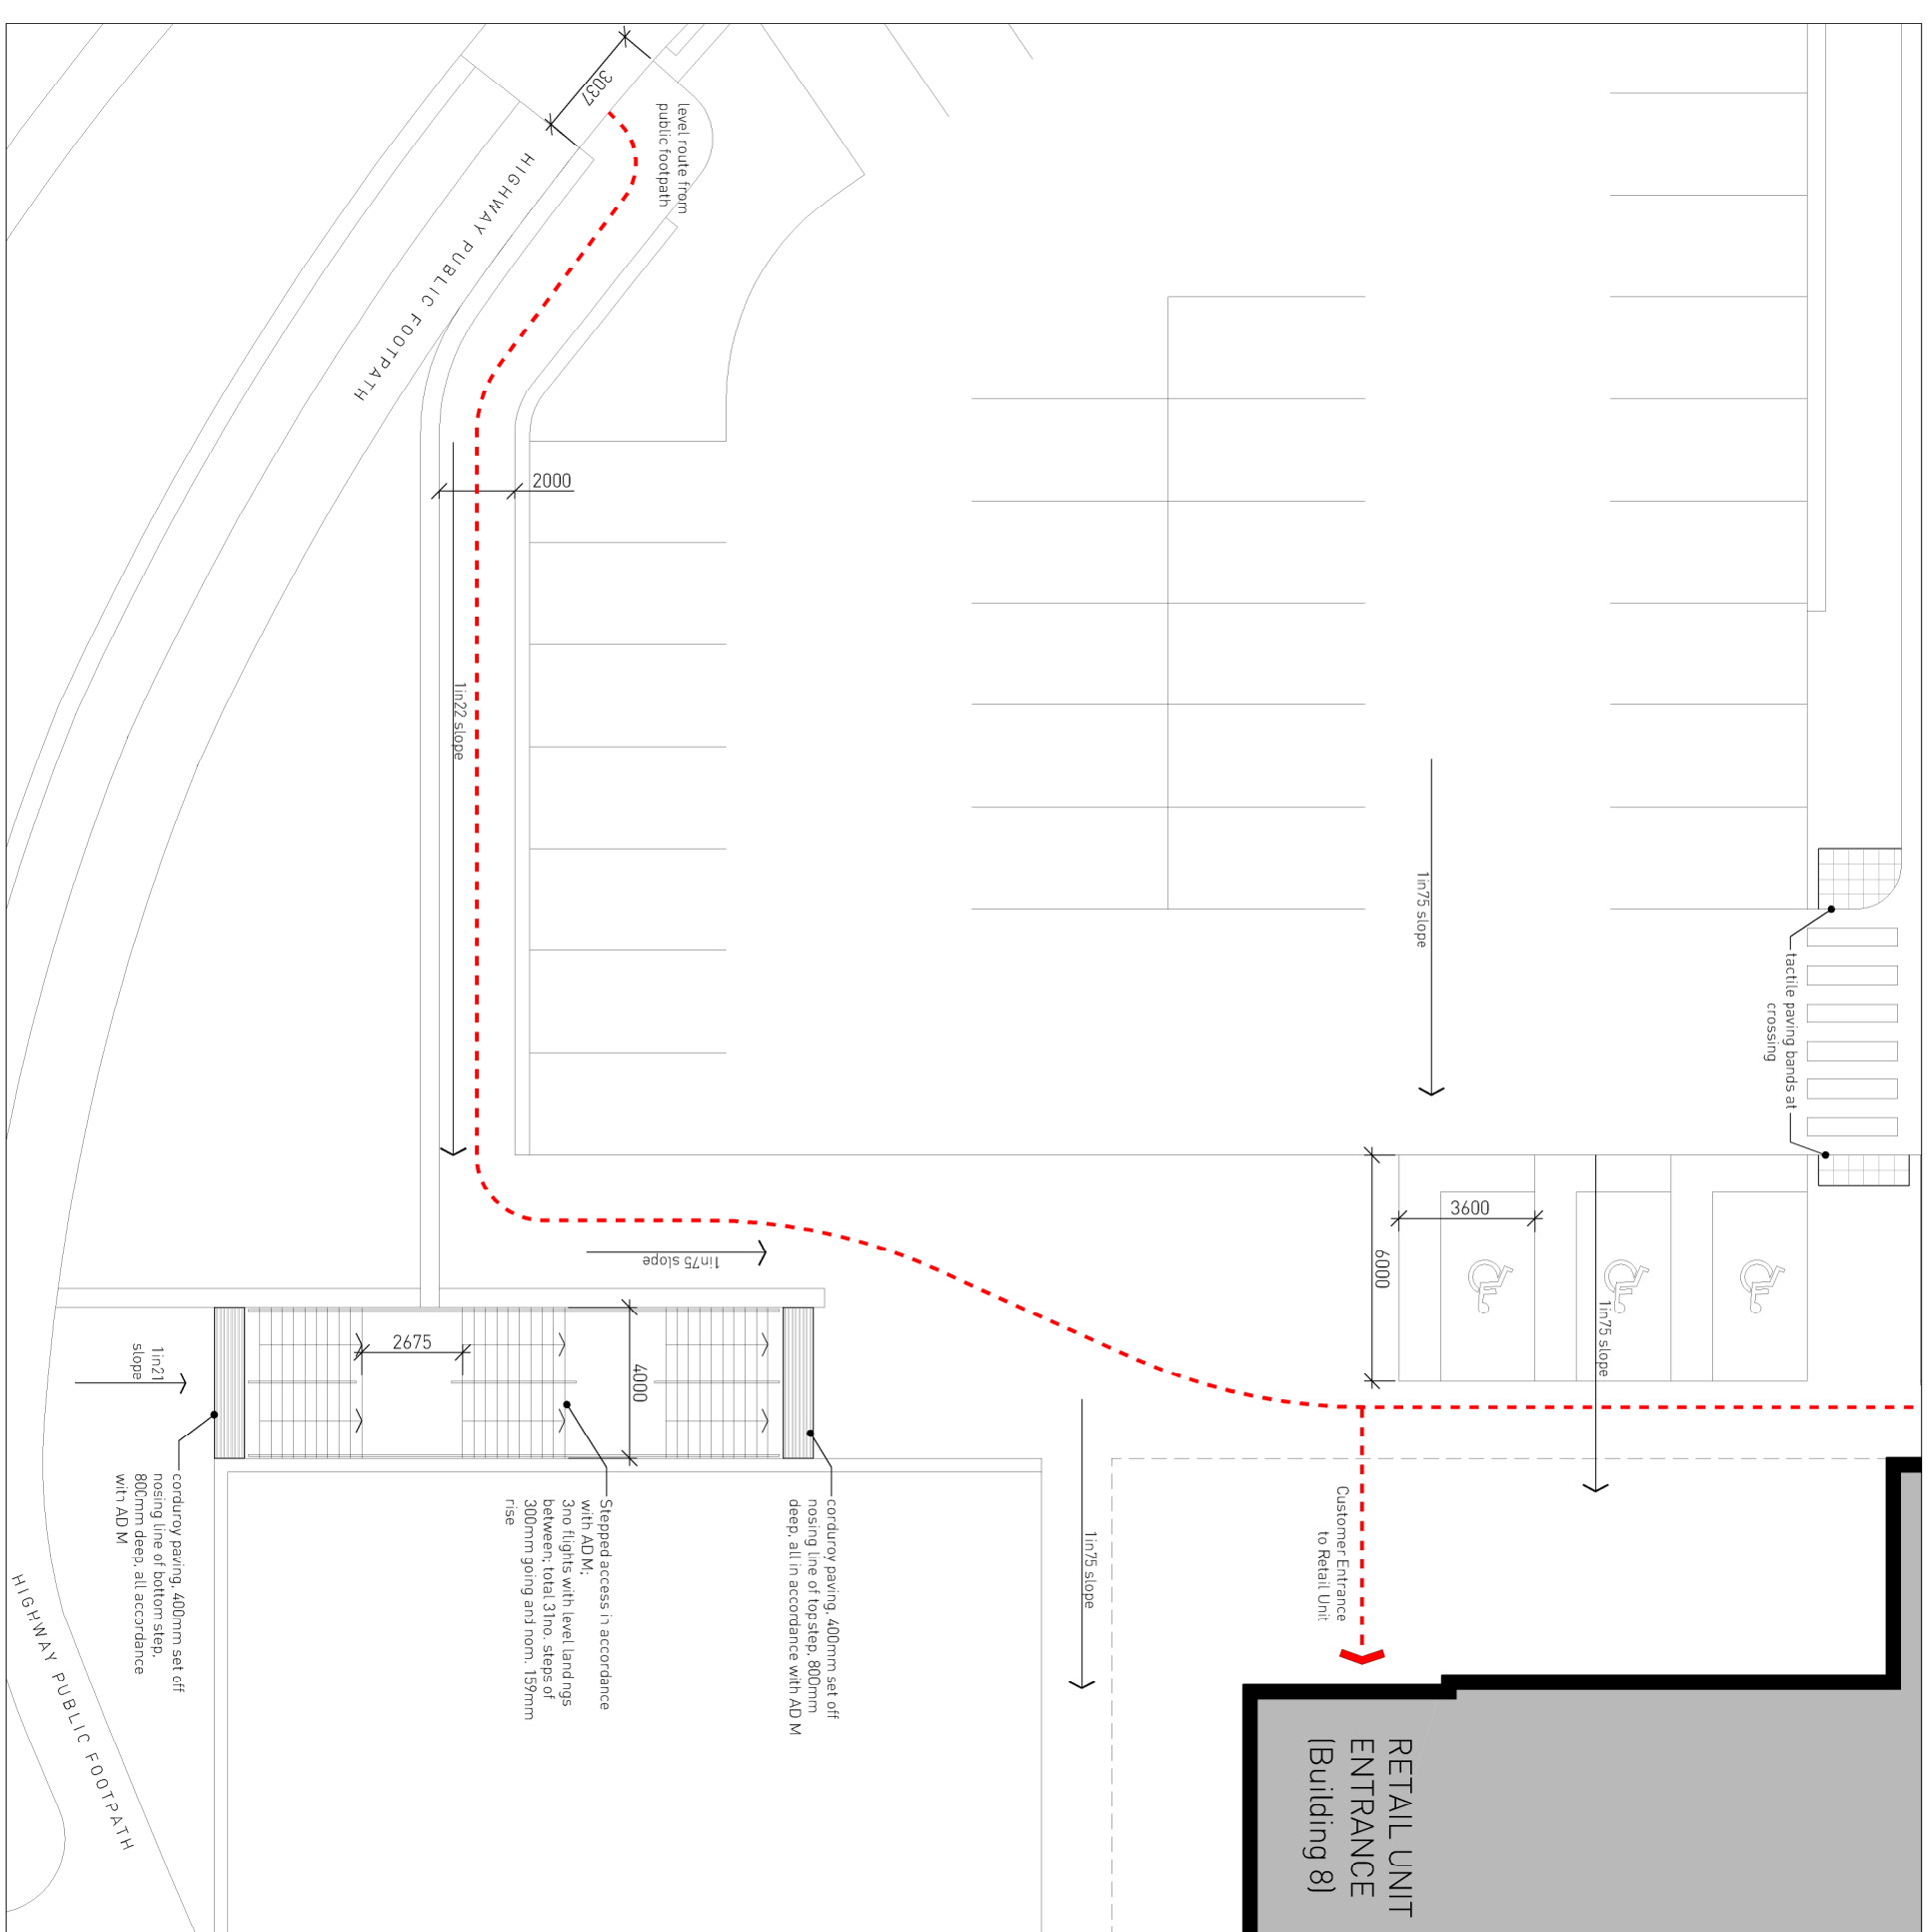

05 Accessible Pedestrian Routes into Supermarket

Scale @ A1 : 1/200