


Level 0-3 GIA Plan
1 : 500

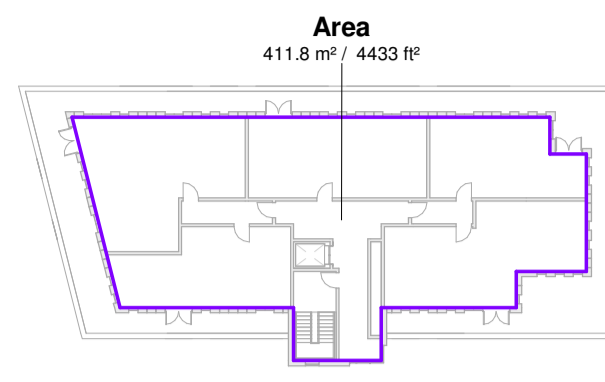

Level 4 GIA Plan
1 : 500

Room Schedule _ Bldg 4 Apartments			
Number	Name	Area	Area (sqft)

Level 0			
4.0.4	1 Bed	40.9 m ²	440 SF
4.0.3	1 Bed	40.9 m ²	440 SF
4.0.6	1 Bed	40.9 m ²	440 SF
1 Bed: 3		122.7 m ²	1,320 SF
4.0.5	2 Bed	65.7 m ²	707 SF
4.0.2	2 Bed	62.0 m ²	668 SF
4.0.1	2 Bed	75.1 m ²	808 SF
4.0.7	2 Bed	71.7 m ²	772 SF
2 Bed: 4		274.6 m ²	2,955 SF
		397.2 m ²	4,276 SF

Level 1			
4.1.3	1 Bed	40.9 m ²	440 SF
4.1.4	1 Bed	40.9 m ²	440 SF
4.1.7	1 Bed	40.9 m ²	440 SF
1 Bed: 3		122.7 m ²	1,320 SF
4.1.1	2 Bed	75.1 m ²	808 SF
4.1.6	2 Bed	62.0 m ²	668 SF
4.1.2	2 Bed	62.0 m ²	668 SF
4.1.8	2 Bed	71.7 m ²	772 SF
2 Bed: 4		270.9 m ²	2,916 SF
4.1.5	3 Bed	94.3 m ²	1,015 SF
3 Bed: 1		94.3 m ²	1,015 SF
		487.9 m ²	5,252 SF

Level 2			
4.2.3	1 Bed	40.9 m ²	440 SF
4.2.4	1 Bed	40.9 m ²	440 SF
4.2.7	1 Bed	40.9 m ²	440 SF
1 Bed: 3		122.7 m ²	1,320 SF
4.2.1	2 Bed	75.1 m ²	808 SF
4.2.2	2 Bed	62.0 m ²	668 SF
4.2.6	2 Bed	62.0 m ²	668 SF
4.2.8	2 Bed	71.7 m ²	772 SF
2 Bed: 4		270.9 m ²	2,916 SF
4.2.5	3 Bed	94.3 m ²	1,015 SF
3 Bed: 1		94.3 m ²	1,015 SF
		487.9 m ²	5,252 SF

Level 3			
4.3.3	1 Bed	40.9 m ²	440 SF
4.3.4	1 Bed	40.9 m ²	440 SF
4.3.7	1 Bed	40.9 m ²	440 SF
1 Bed: 3		122.7 m ²	1,320 SF
4.3.1	2 Bed	75.1 m ²	808 SF
4.3.2	2 Bed	62.0 m ²	668 SF
4.3.6	2 Bed	62.0 m ²	668 SF
4.3.8	2 Bed	71.7 m ²	772 SF
2 Bed: 4		270.9 m ²	2,916 SF
4.3.5	3 Bed	94.3 m ²	1,015 SF
3 Bed: 1		94.3 m ²	1,015 SF
		487.9 m ²	5,252 SF

Level 4			
4.4.3	1 Bed	49.5 m ²	533 SF
4.4.5	1 Bed	54.4 m ²	585 SF
1 Bed: 2		103.9 m ²	1,118 SF
4.4.2	2 Bed	63.1 m ²	680 SF
4.4.4	2 Bed	72.7 m ²	782 SF
2 Bed: 2		135.8 m ²	1,462 SF
4.4.1	3 Bed	76.3 m ²	822 SF
3 Bed: 1		76.3 m ²	822 SF
		316.0 m ²	3,402 SF
Grand total: 36		2176.9 m²	23,432 SF

Material Key	
01	Stone, Ashlar
03	Metal Panel
04	Glazing
05	Look-alike Glazing
06	Horizontal Louvres



Elevation East
1 : 200




Elevation West
1 : 200




Elevation North
1 : 200




Elevation South
1 : 200

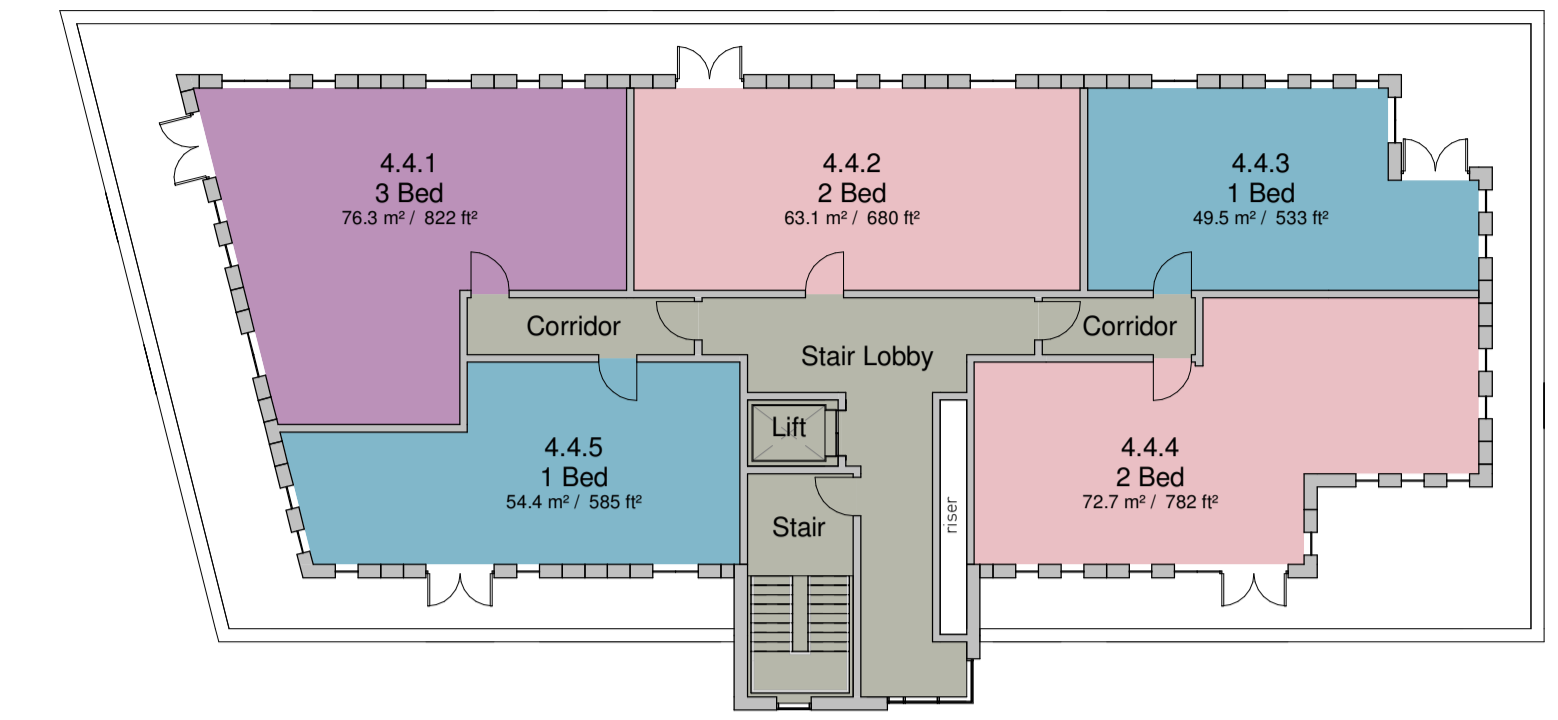

Level 04 GA Plan
1 : 200

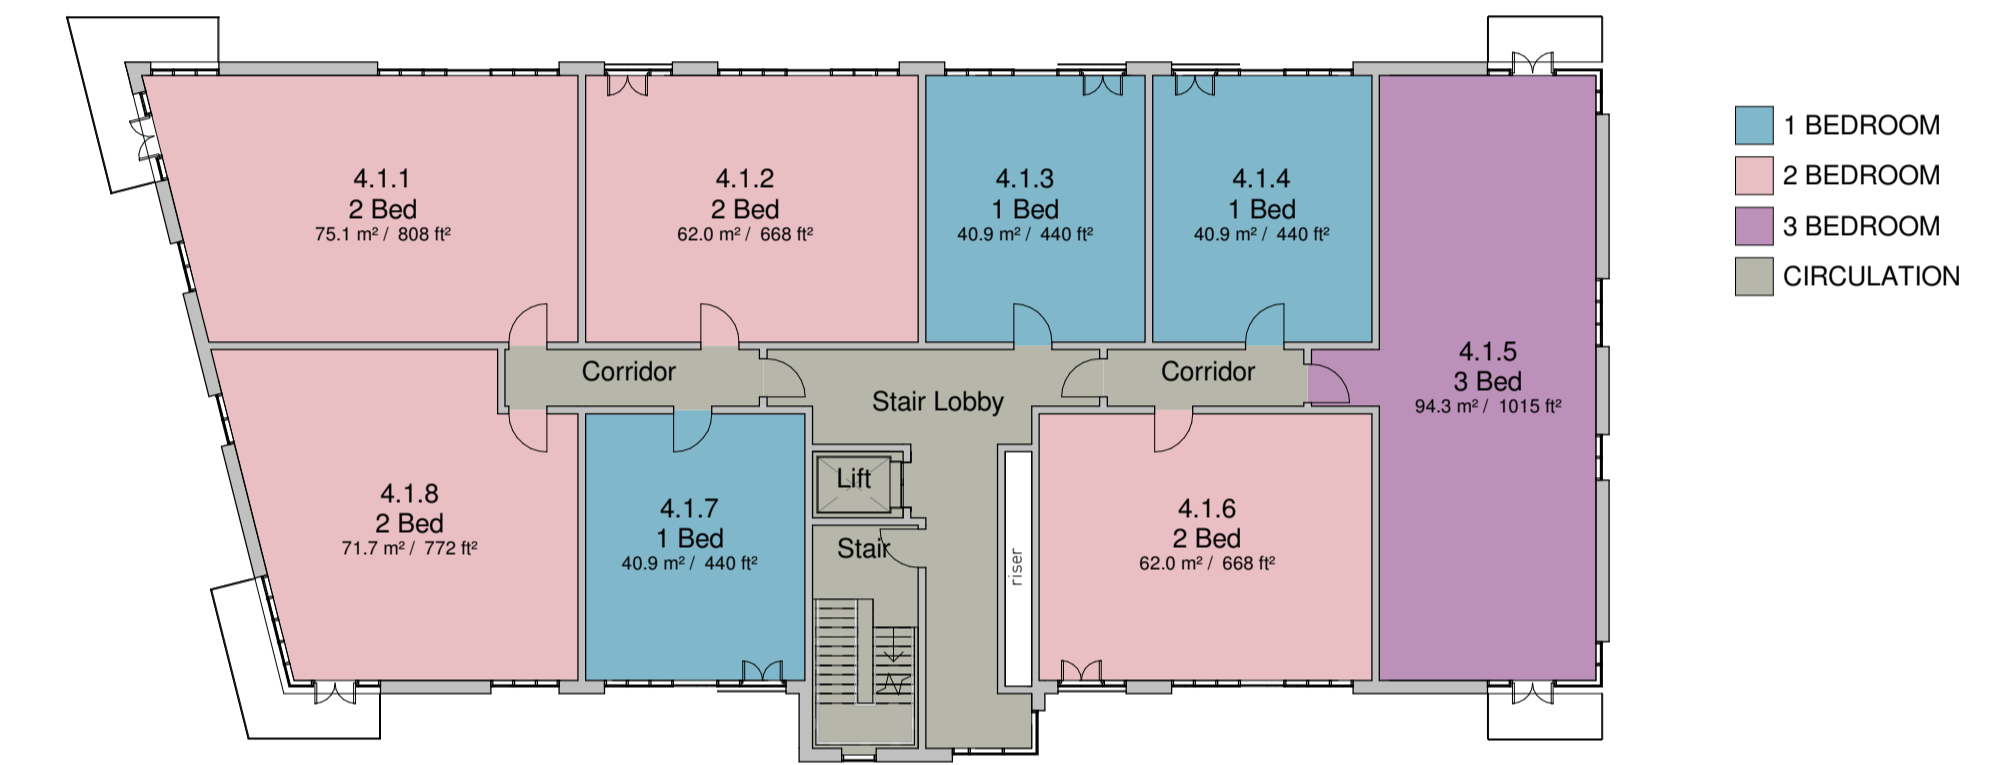

Level 01 - 03 GA Plan
1 : 200

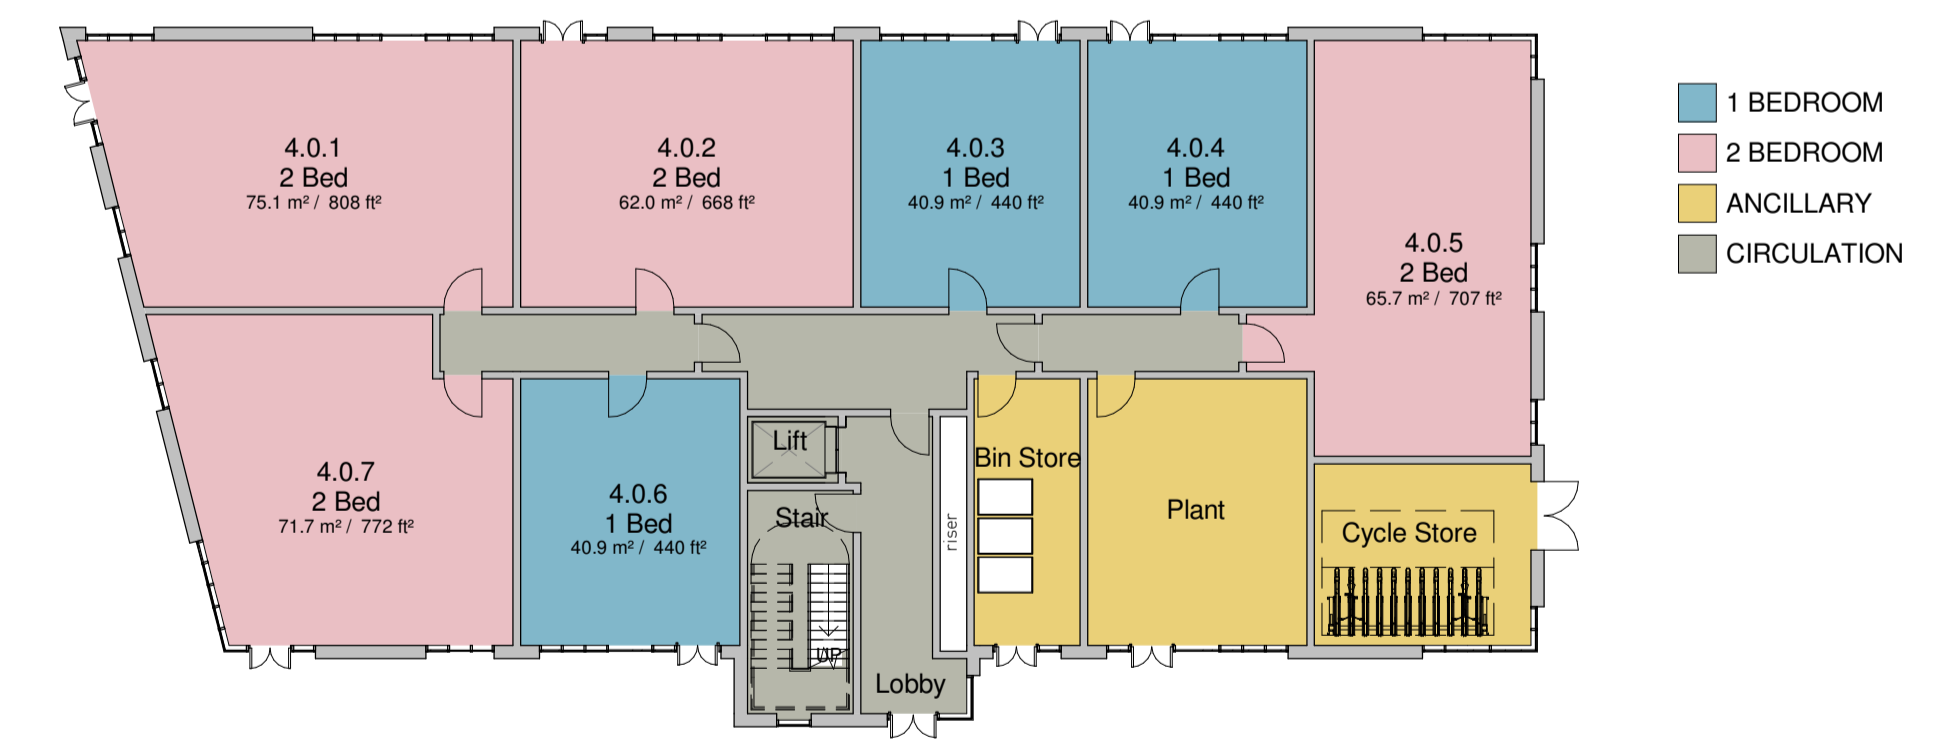

Level 00 GA Plan
1 : 200

This drawing shows an indicative design only.
Detailed planning permission is not sought for this building

Notes.

Contractor must verify all dimensions on site before commencing any work or shop drawings. If this drawing exceeds the quantities taken in any way the Architects are to be informed before the work is initiated. Only figured dimensions to be taken from this drawing. Do not scale off this drawing. Drawings based on Ordnance Survey and / or existing record drawings - design and drawing content subject to Site Survey, Structural Survey, Site Investigations, Planning and Statutory Requirements and Approvals. Authorised reproduction from Ordnance Survey Map with permission of the Controller of Her Majesty's Stationery Office. Crown Copyright reserved. Enjoy Design Ltd.

A Rev.	Re design Des.	MP By	24.07.20 Date	RG Ch.	Approval Status:	The Old Brewery High Court Leeds LS2 7ES Tel: 0113 242 3622 www.enjoy-design.co.uk	Client: Trinity One LLP	Job No: 16,047	
							Project: Former Kirklees College Site - Building 4	Title: Indicative GA Plans & Elevations	
							Date: 10.06.20	Scale: As indicated	Checked by: RG
							Drawing No: 20-415	Drawn By: MP	Revision: A