

This drawing shows an indicative design only.
Detailed planning permission is not sought for this building




Section 1
1 : 200



Section 2
1 : 200



Section 3
1 : 200

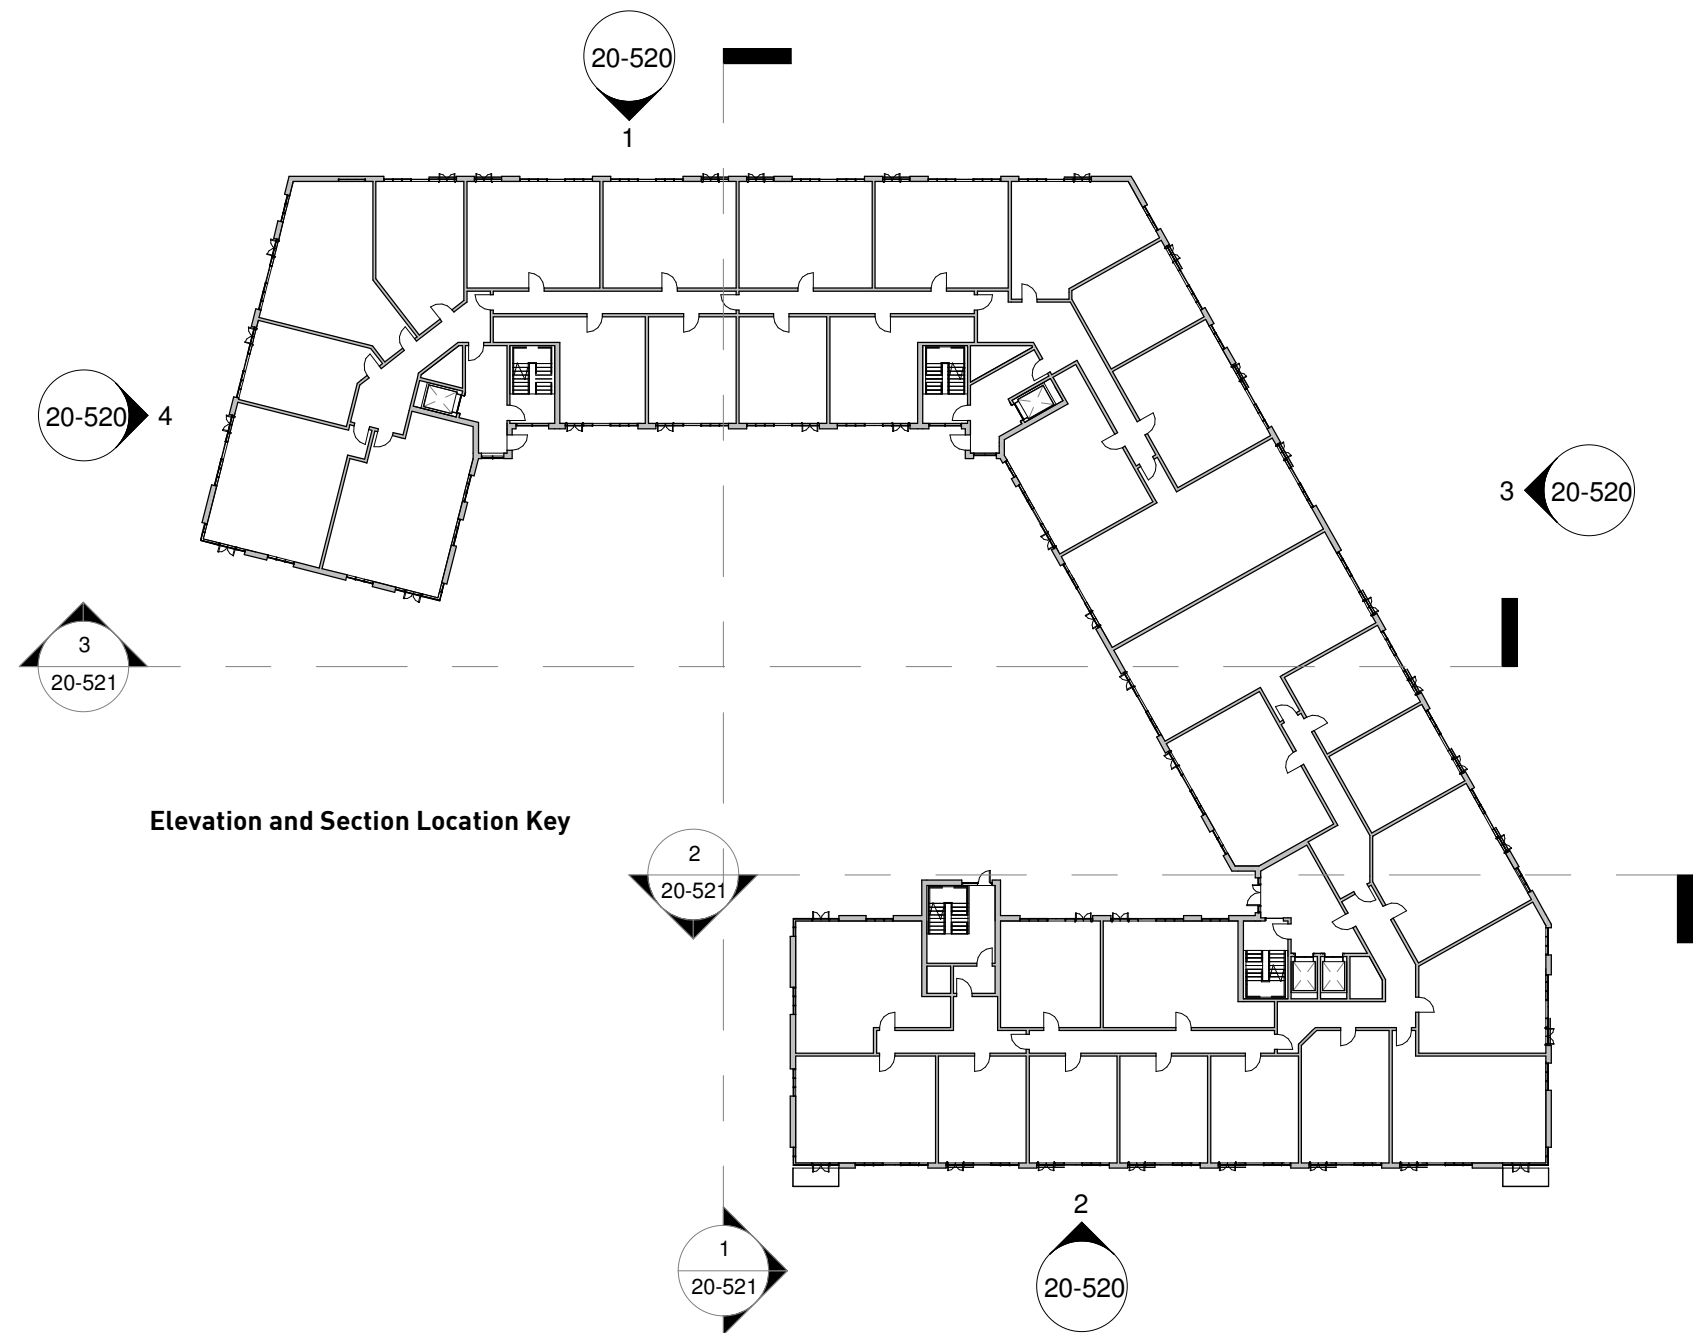

Material Key	
01	Stone, Ashlar
02	Stone, Rough Cut
03	Metal Panel
04	Glazing
06	Horizontal Louvres